


DATE	BY	STATE
SURVEYED		
PLOTTED		
NOTE BOOK		
AREAS		
AREAS CHECKED		

DATE	BY	STATE
SURVEYED		
PLOTTED		
NOTE BOOK		
AREAS		
AREAS CHECKED		

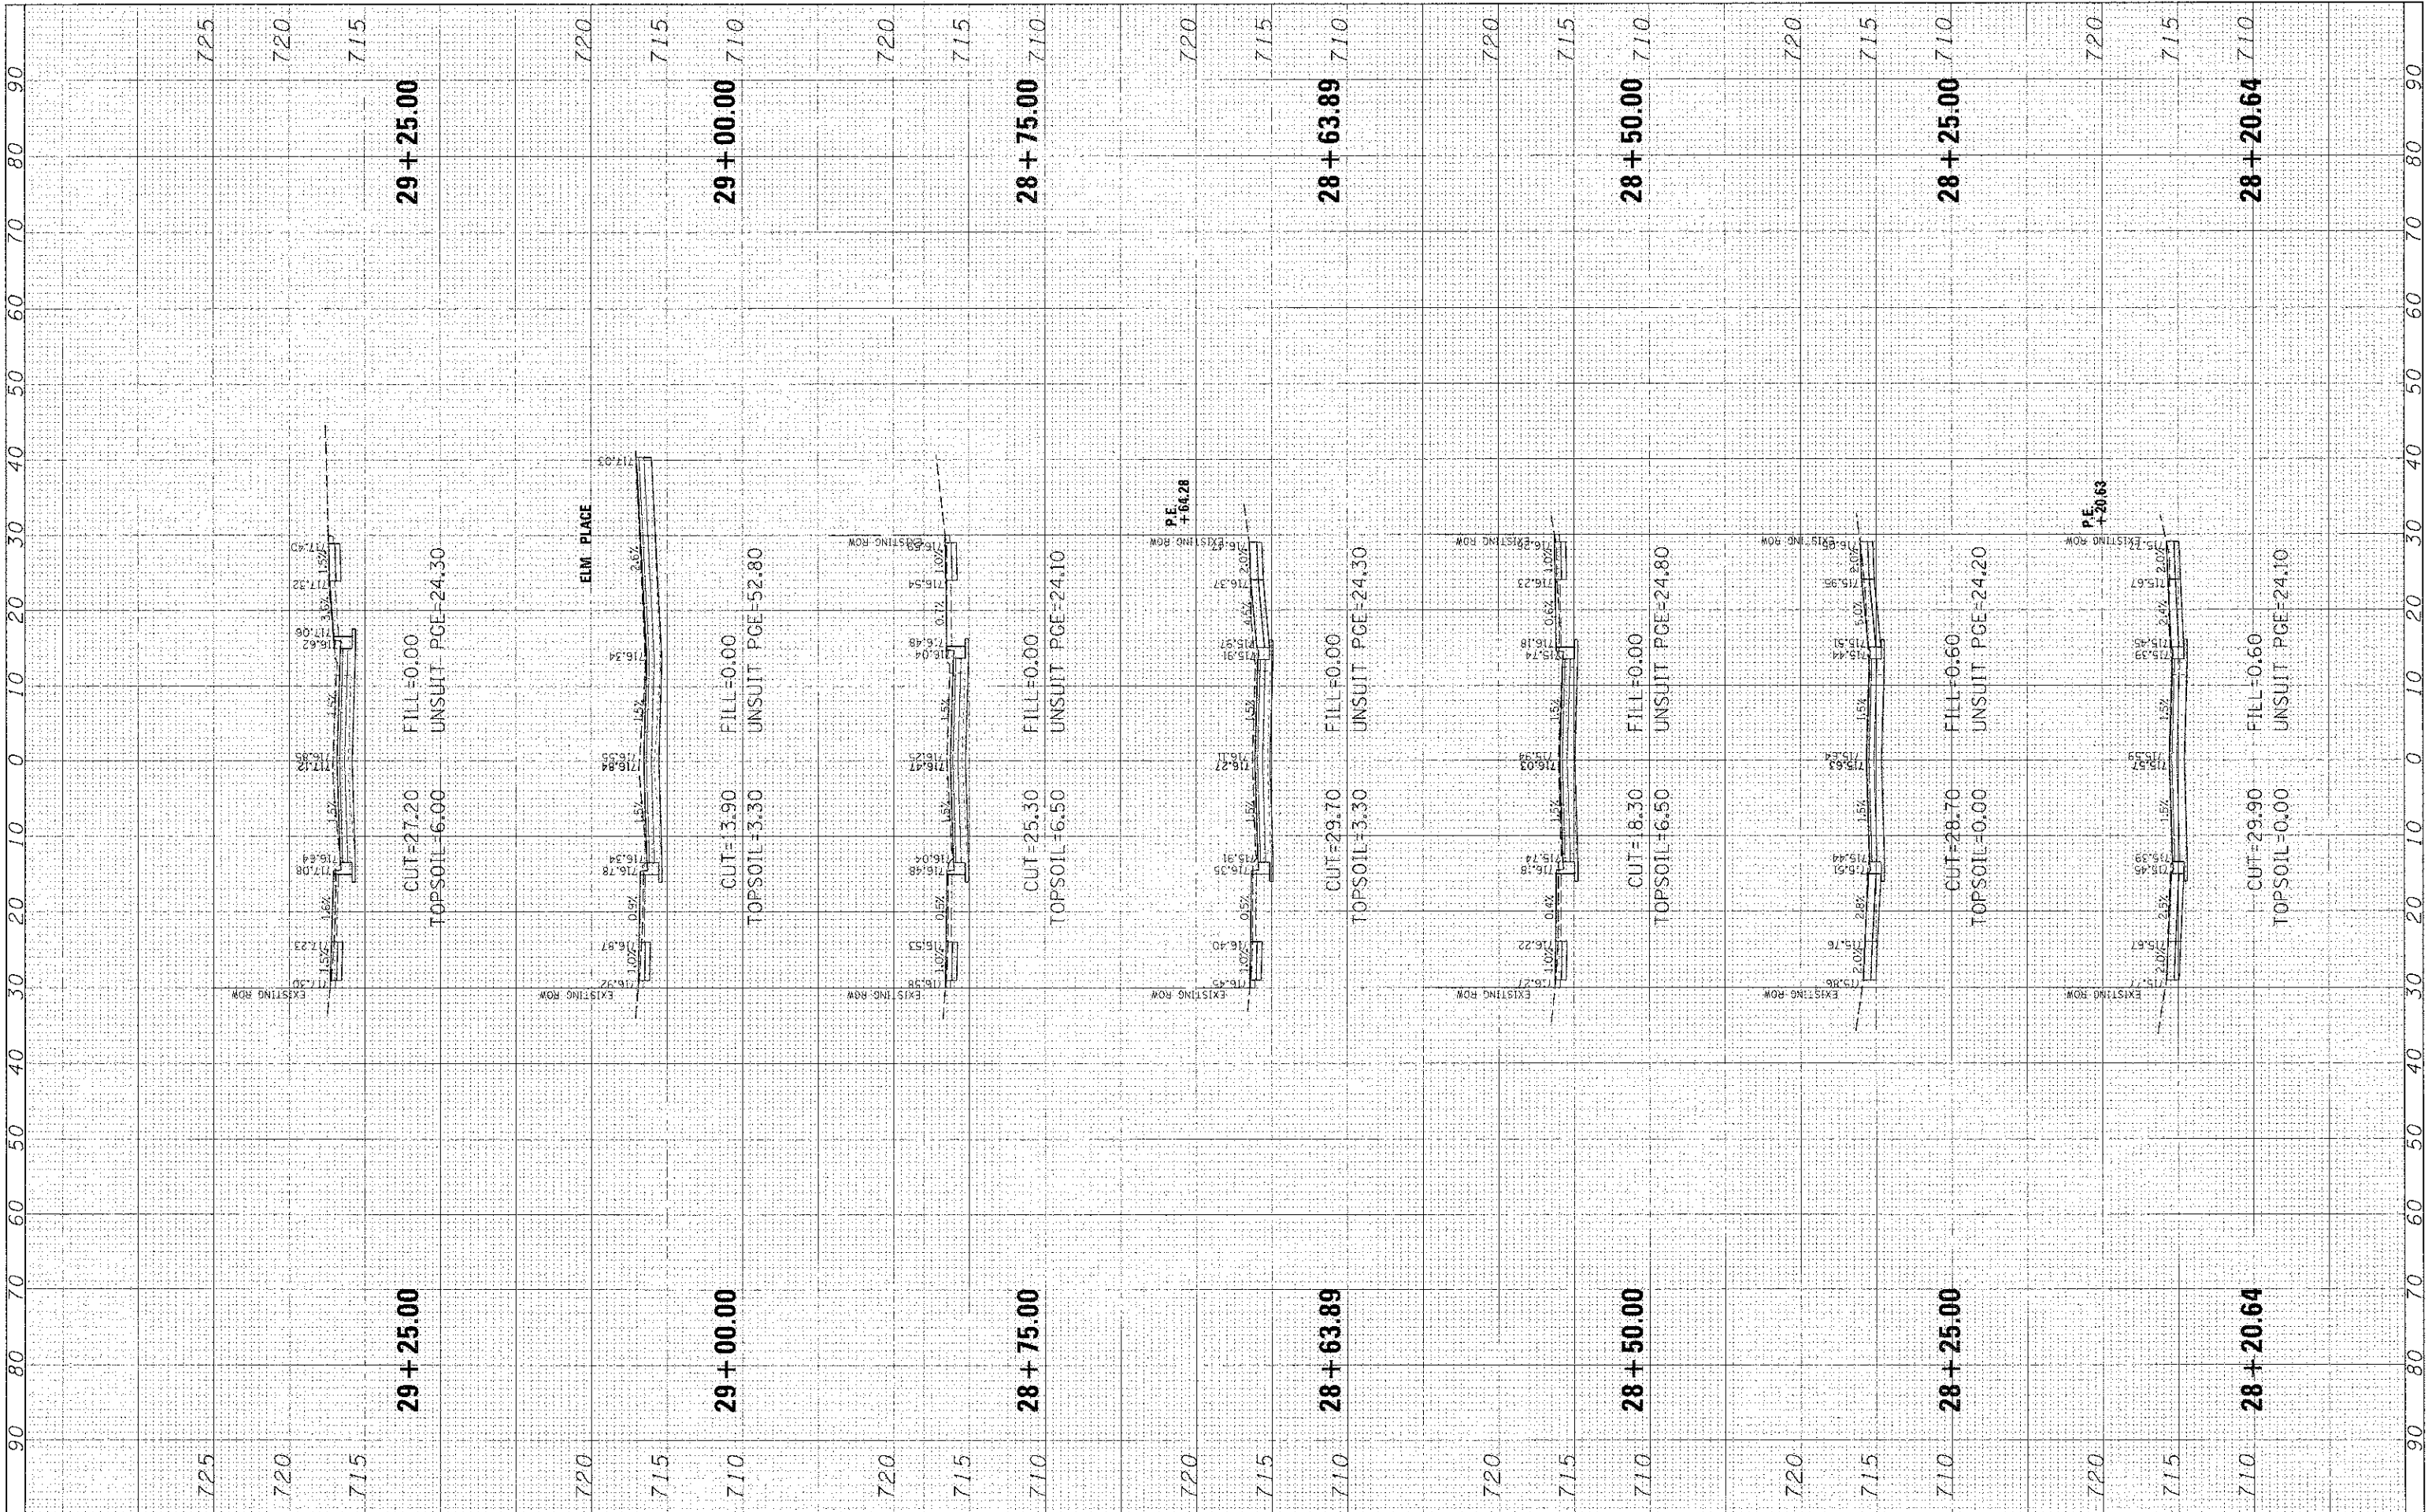

CHRISTOPHER B. BURKE
ENGINEERING, LTD.
1938 E. Lincoln Highway, Suite 212
New Lenox, Illinois 60451
(815) 483-9060

USER NAME	makurce
DESIGNED	CJM
DRAWN	MAK
CHECKED	DV
DATE	-
PLT SCALE	1" = 10'
PLT DATE	1/3/2013

REVISED	-
REVISED	-
REVISED	-
REVISED	-

STATE OF ILLINOIS
DEPARTMENT OF TRANSPORTATION

HAVEN AVENUE

SCALE: SHEET 44 OF 59 SHEETS STA. 28+20.64 TO STA. 29+25.00

P.A.U. RTE.	SECTION	COUNTY	TOTAL SHEETS	SHEET NO.
1037	10-00024-00-FP	COOK	59	44
				CONTRACT NO. 63773
ILLINOIS FED. AID PROJECT				

P:\110396\Civil\Xs Haven_112998.dgn