


CHK	SURVEYED	DATE
NO	PLOTTED	
NO	NOTED	
NO	REVISIONS	
NO	REVISIONS	

BY	DATE
NO	
NO	
NO	
NO	

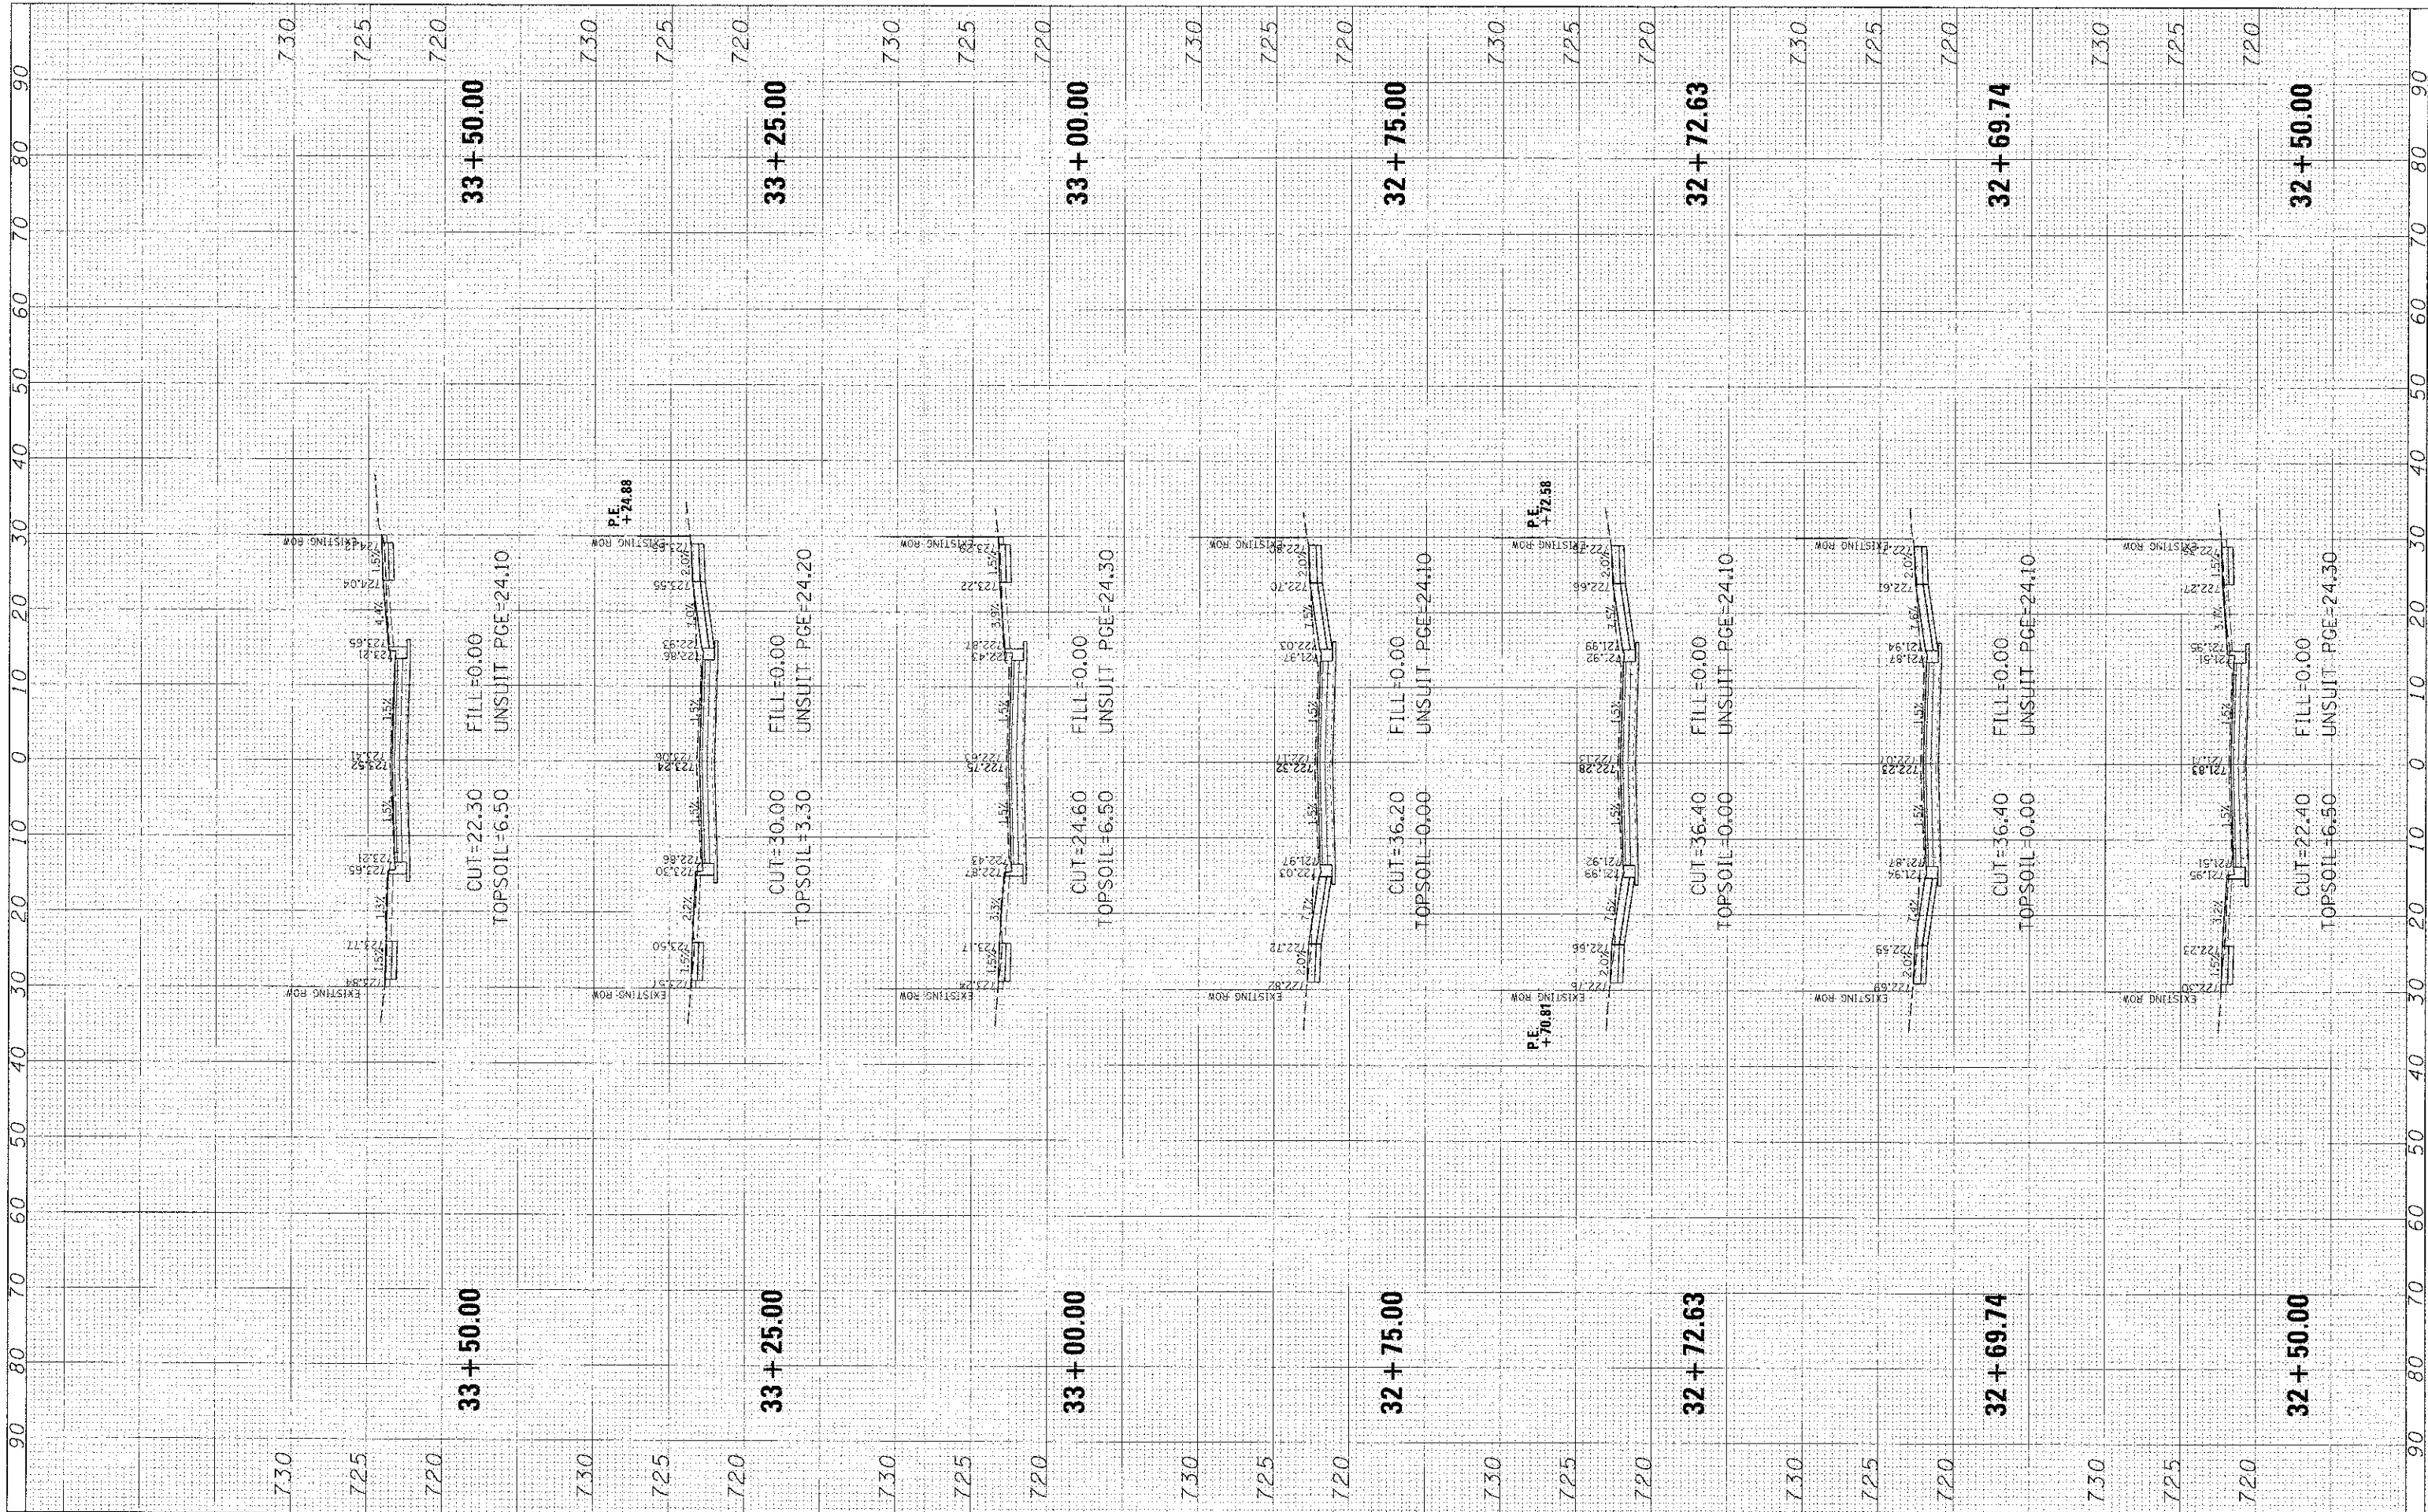

CHRISTOPHER B. BURKE
ENGINEERING, LTD.
1938 E. Lincoln Highway, Suite 212
New Lenox, Illinois 60451
(815) 463-9050

USER NAME	mkcncnu
DESIGNED	CJM
DRAWN	MAK
CHECKED	DV
DATE	

REVISION	
REVISION	
REVISION	
REVISION	

STATE OF ILLINOIS
DEPARTMENT OF TRANSPORTATION

HAVEN AVENUE

SCALE: SHEET 48 OF 59 SHEETS STA. 32+50.00 TO STA. 33+50.00

F.A.U. RTE.	SECTION	COUNTY	TOTAL SHEETS	SHEET NO.
1037	10-00024-00-FF	COOK	59	48
CONTRACT NO. 63773				

ILLINOIS FED. AID PROJECT