


DATE	BY	DATE
SURVEYED		
PLOTTED		
NOTE BOOK		
AREAS CHECKED		
NO.		

DATE	BY	DATE
SURVEYED		
PLOTTED		
NOTE BOOK		
AREAS CHECKED		
NO.		

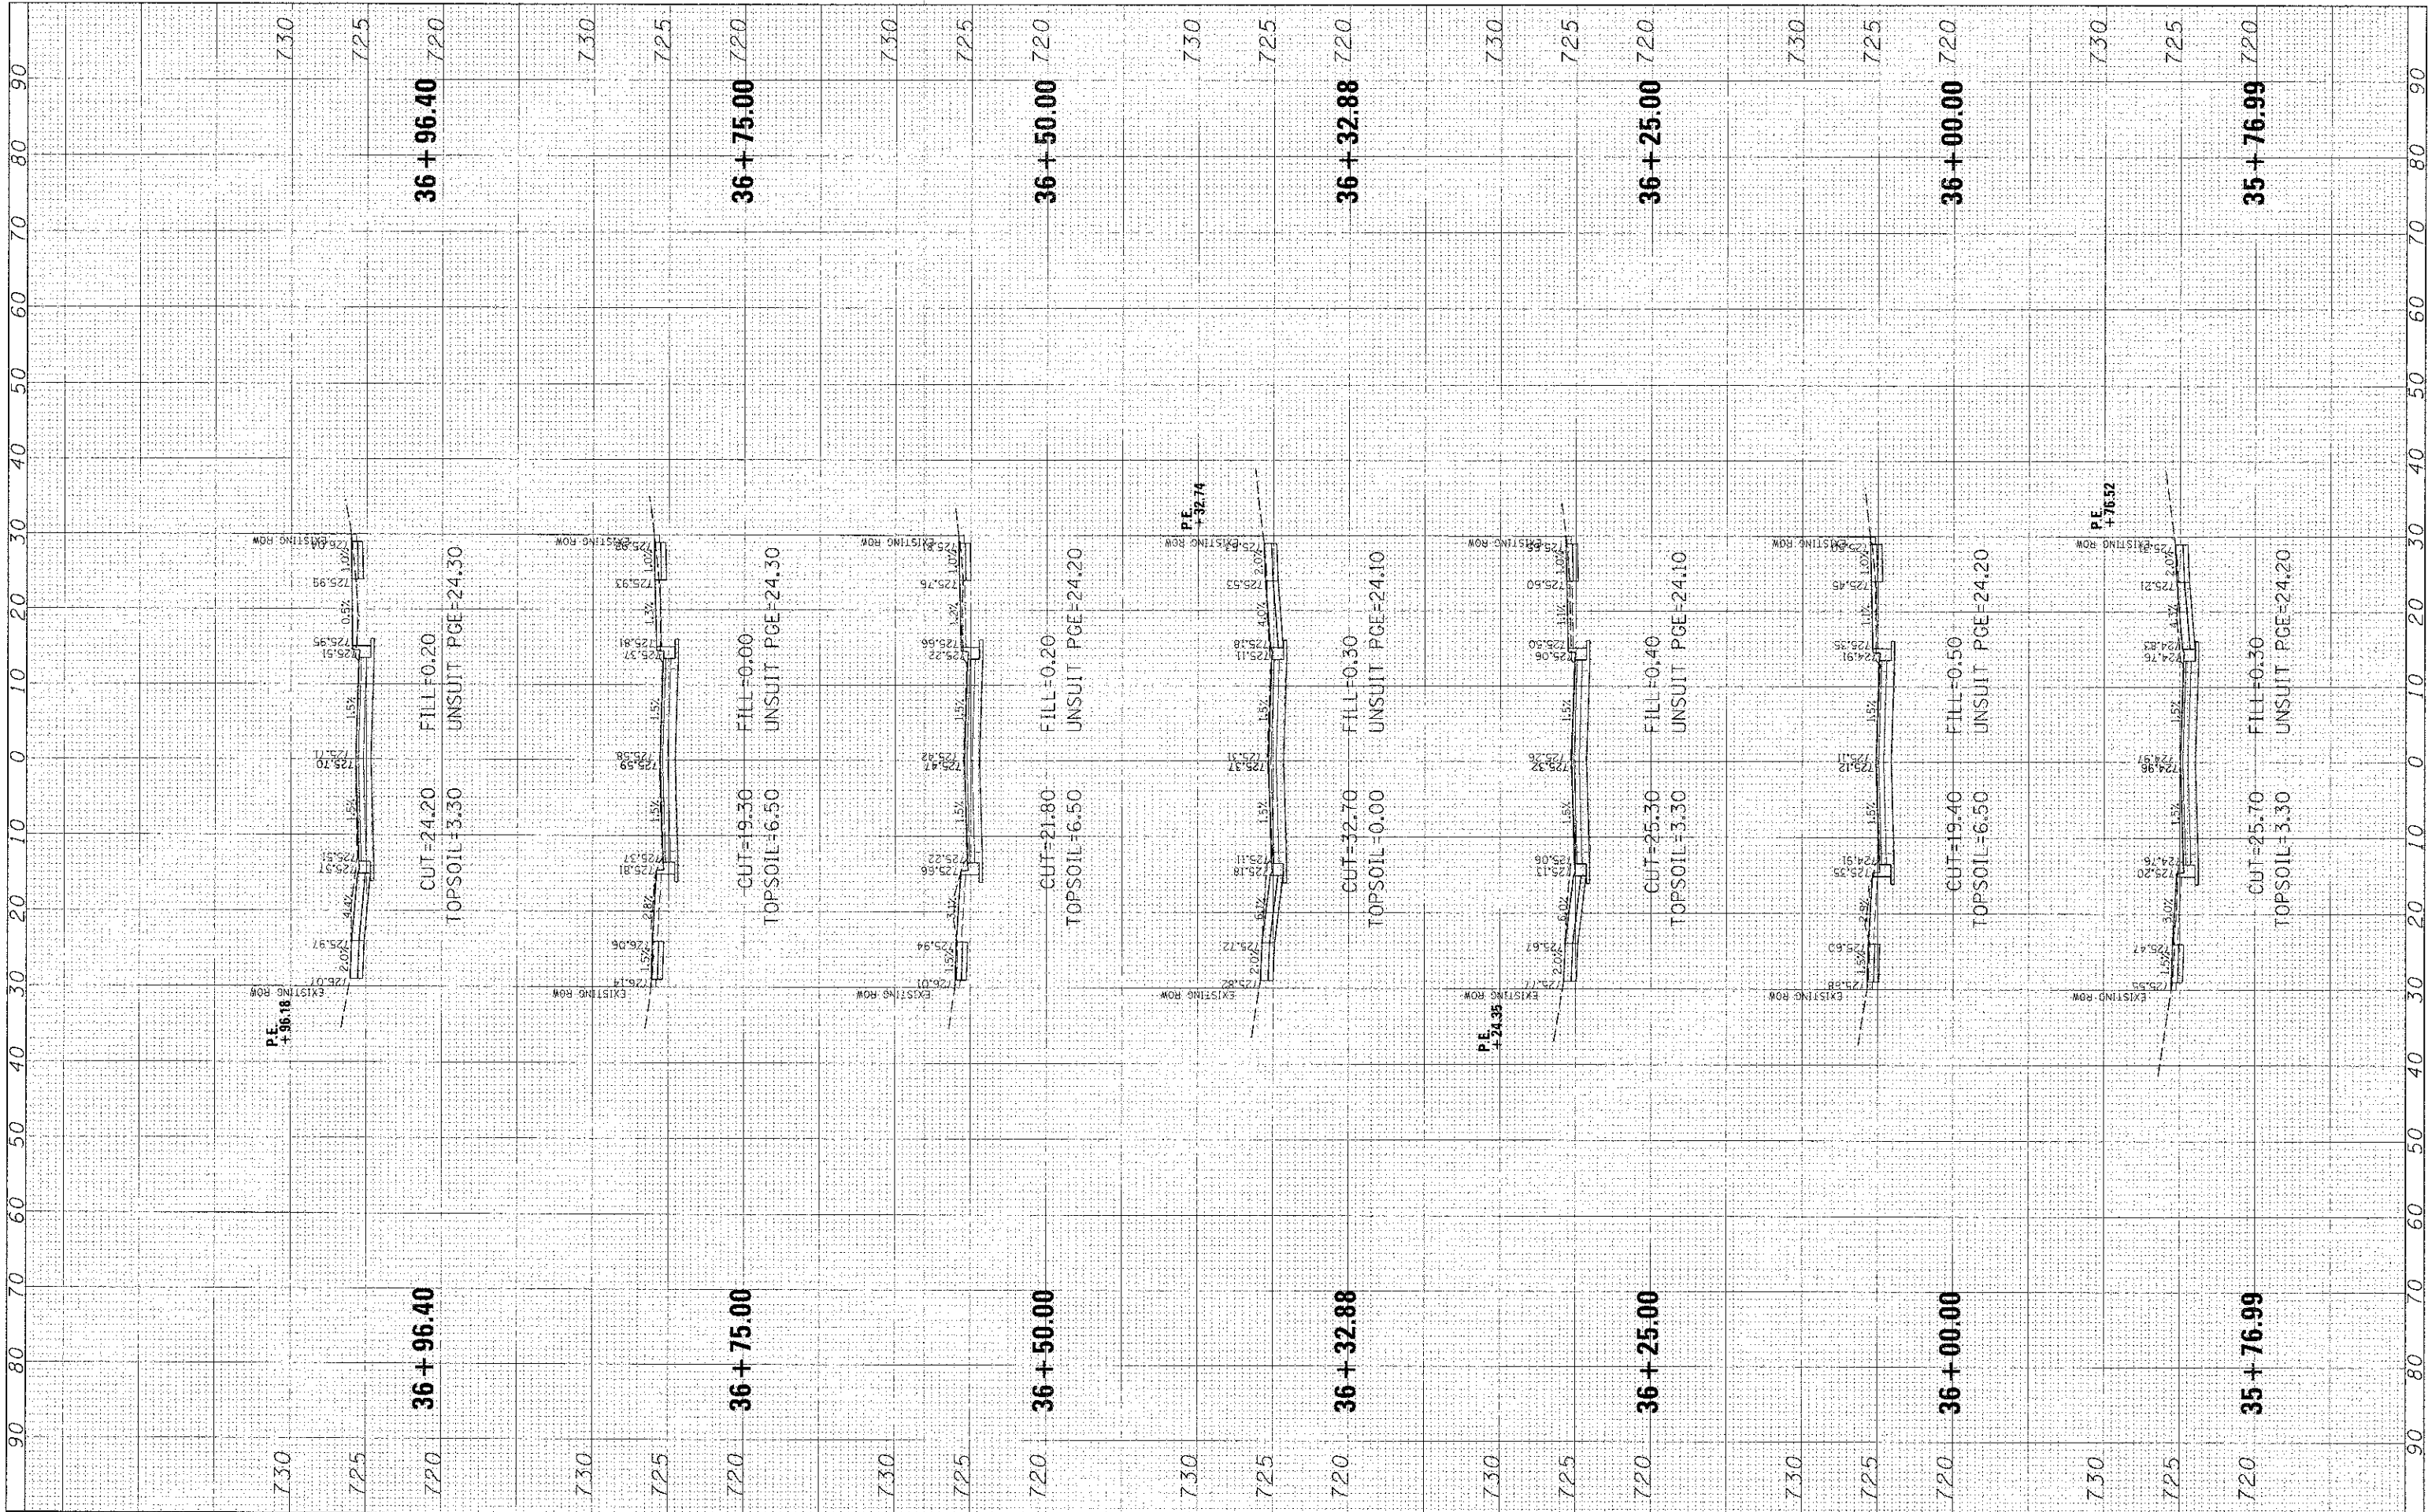

CB CHRISTOPHER B. BURKE
ENGINEERING, LTD.
1938 E. Lincoln Highway, Suite 212
New Lenox, Illinois 60451
(815) 463-9050

USER NAME	mkasanka
DESIGNED	CJM
DRAWN	MAK
CHECKED	DV
DATE	

REVISED	-
REVISED	-
REVISED	-
REVISED	-

STATE OF ILLINOIS
DEPARTMENT OF TRANSPORTATION

HAVEN AVENUE

SCALE: SHEET 51 OF 59 SHEETS STA. 35+76.99 TO STA. 36+96.40

F.A.U. RTE.	SECTION	COUNTY	TOTAL SHEETS	SHEET NO.
1037	10-00024-00-FP	COOK	59	51
				CONTRACT NO. 63773
ILLINOIS FED. AID PROJECT				

P:\11\2398\Drawings\Haven\110398.dwg