


FINAL	DATE	BY	CHK
SURVEY	10/1/10		
NOTE BOOK	TEMPERATURE		
AREAS	ADJUSTED		

ORIGINAL	DATE	BY	CHK
SURVEY			
NOTE BOOK			
AREAS			

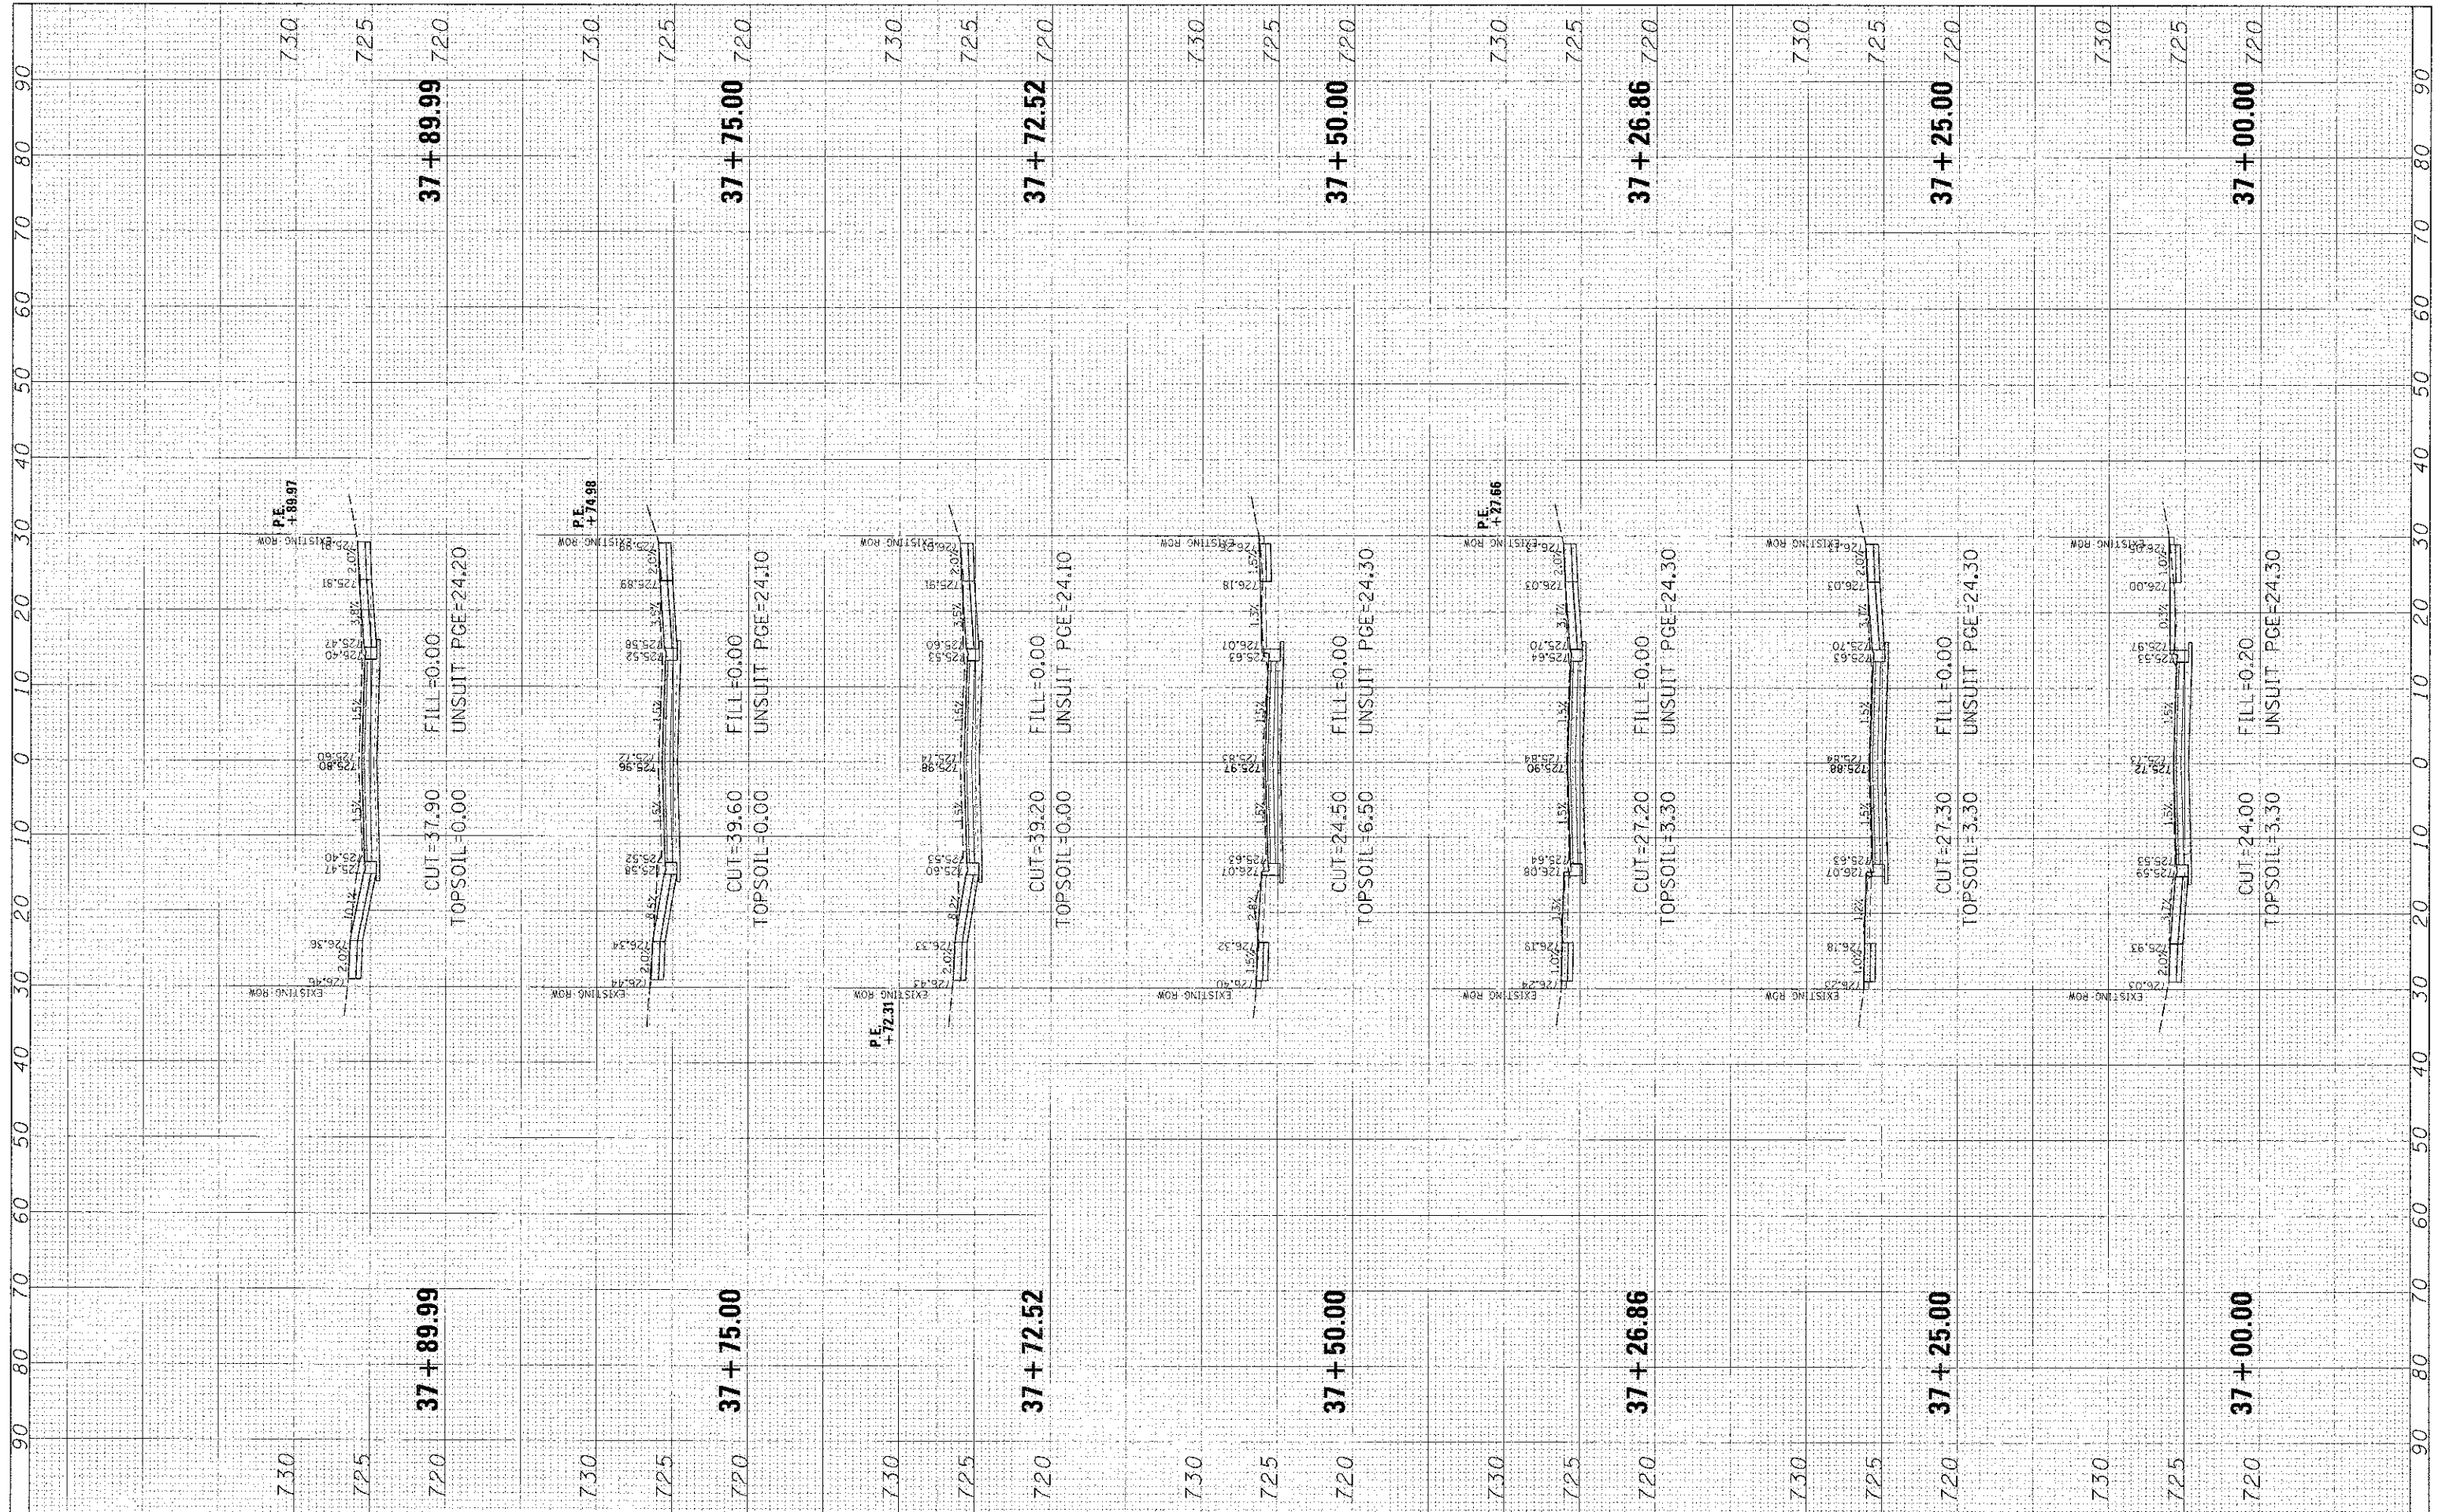

**CB** CHRISTOPHER B. BURKE  
ENGINEERING, LTD.  
1938 E. Lincoln Highway, Suite 212  
New Lenox, Illinois 60451  
(815) 463-9050

USER NAME	tknoone
DESIGNED	CJM
DRAWN	MAK
CHECKED	DV
DATE	

REVISION	
REVISION	
REVISION	
REVISION	

**STATE OF ILLINOIS  
DEPARTMENT OF TRANSPORTATION**

**HAVEN AVENUE**

SCALE: SHEET 52 OF 59 SHEETS STA. 37+00.00 TO STA. 37+89.99

F.A.U. RTE.	SECTION	COUNTY	TOTAL SHEETS	SHEET NO.
1037	10-00024-00-FP	COOK	59	52
CONTRACT NO. 63773				
ILLINOIS FED. AID PROJECT				

P:\11\2398\Civil\Haven\110398.dgn