


FINAL	SUPPLIED	BY	DATE
SHEET	PLOTTED		
NOTE BOOK	TEMPLATE		
AREAS	CHECKED		

ORIGINA	STARTED	BY	DATE
SHEET	PLOTTED		
NOTE BOOK	TEMPLATE		
AREAS	CHECKED		

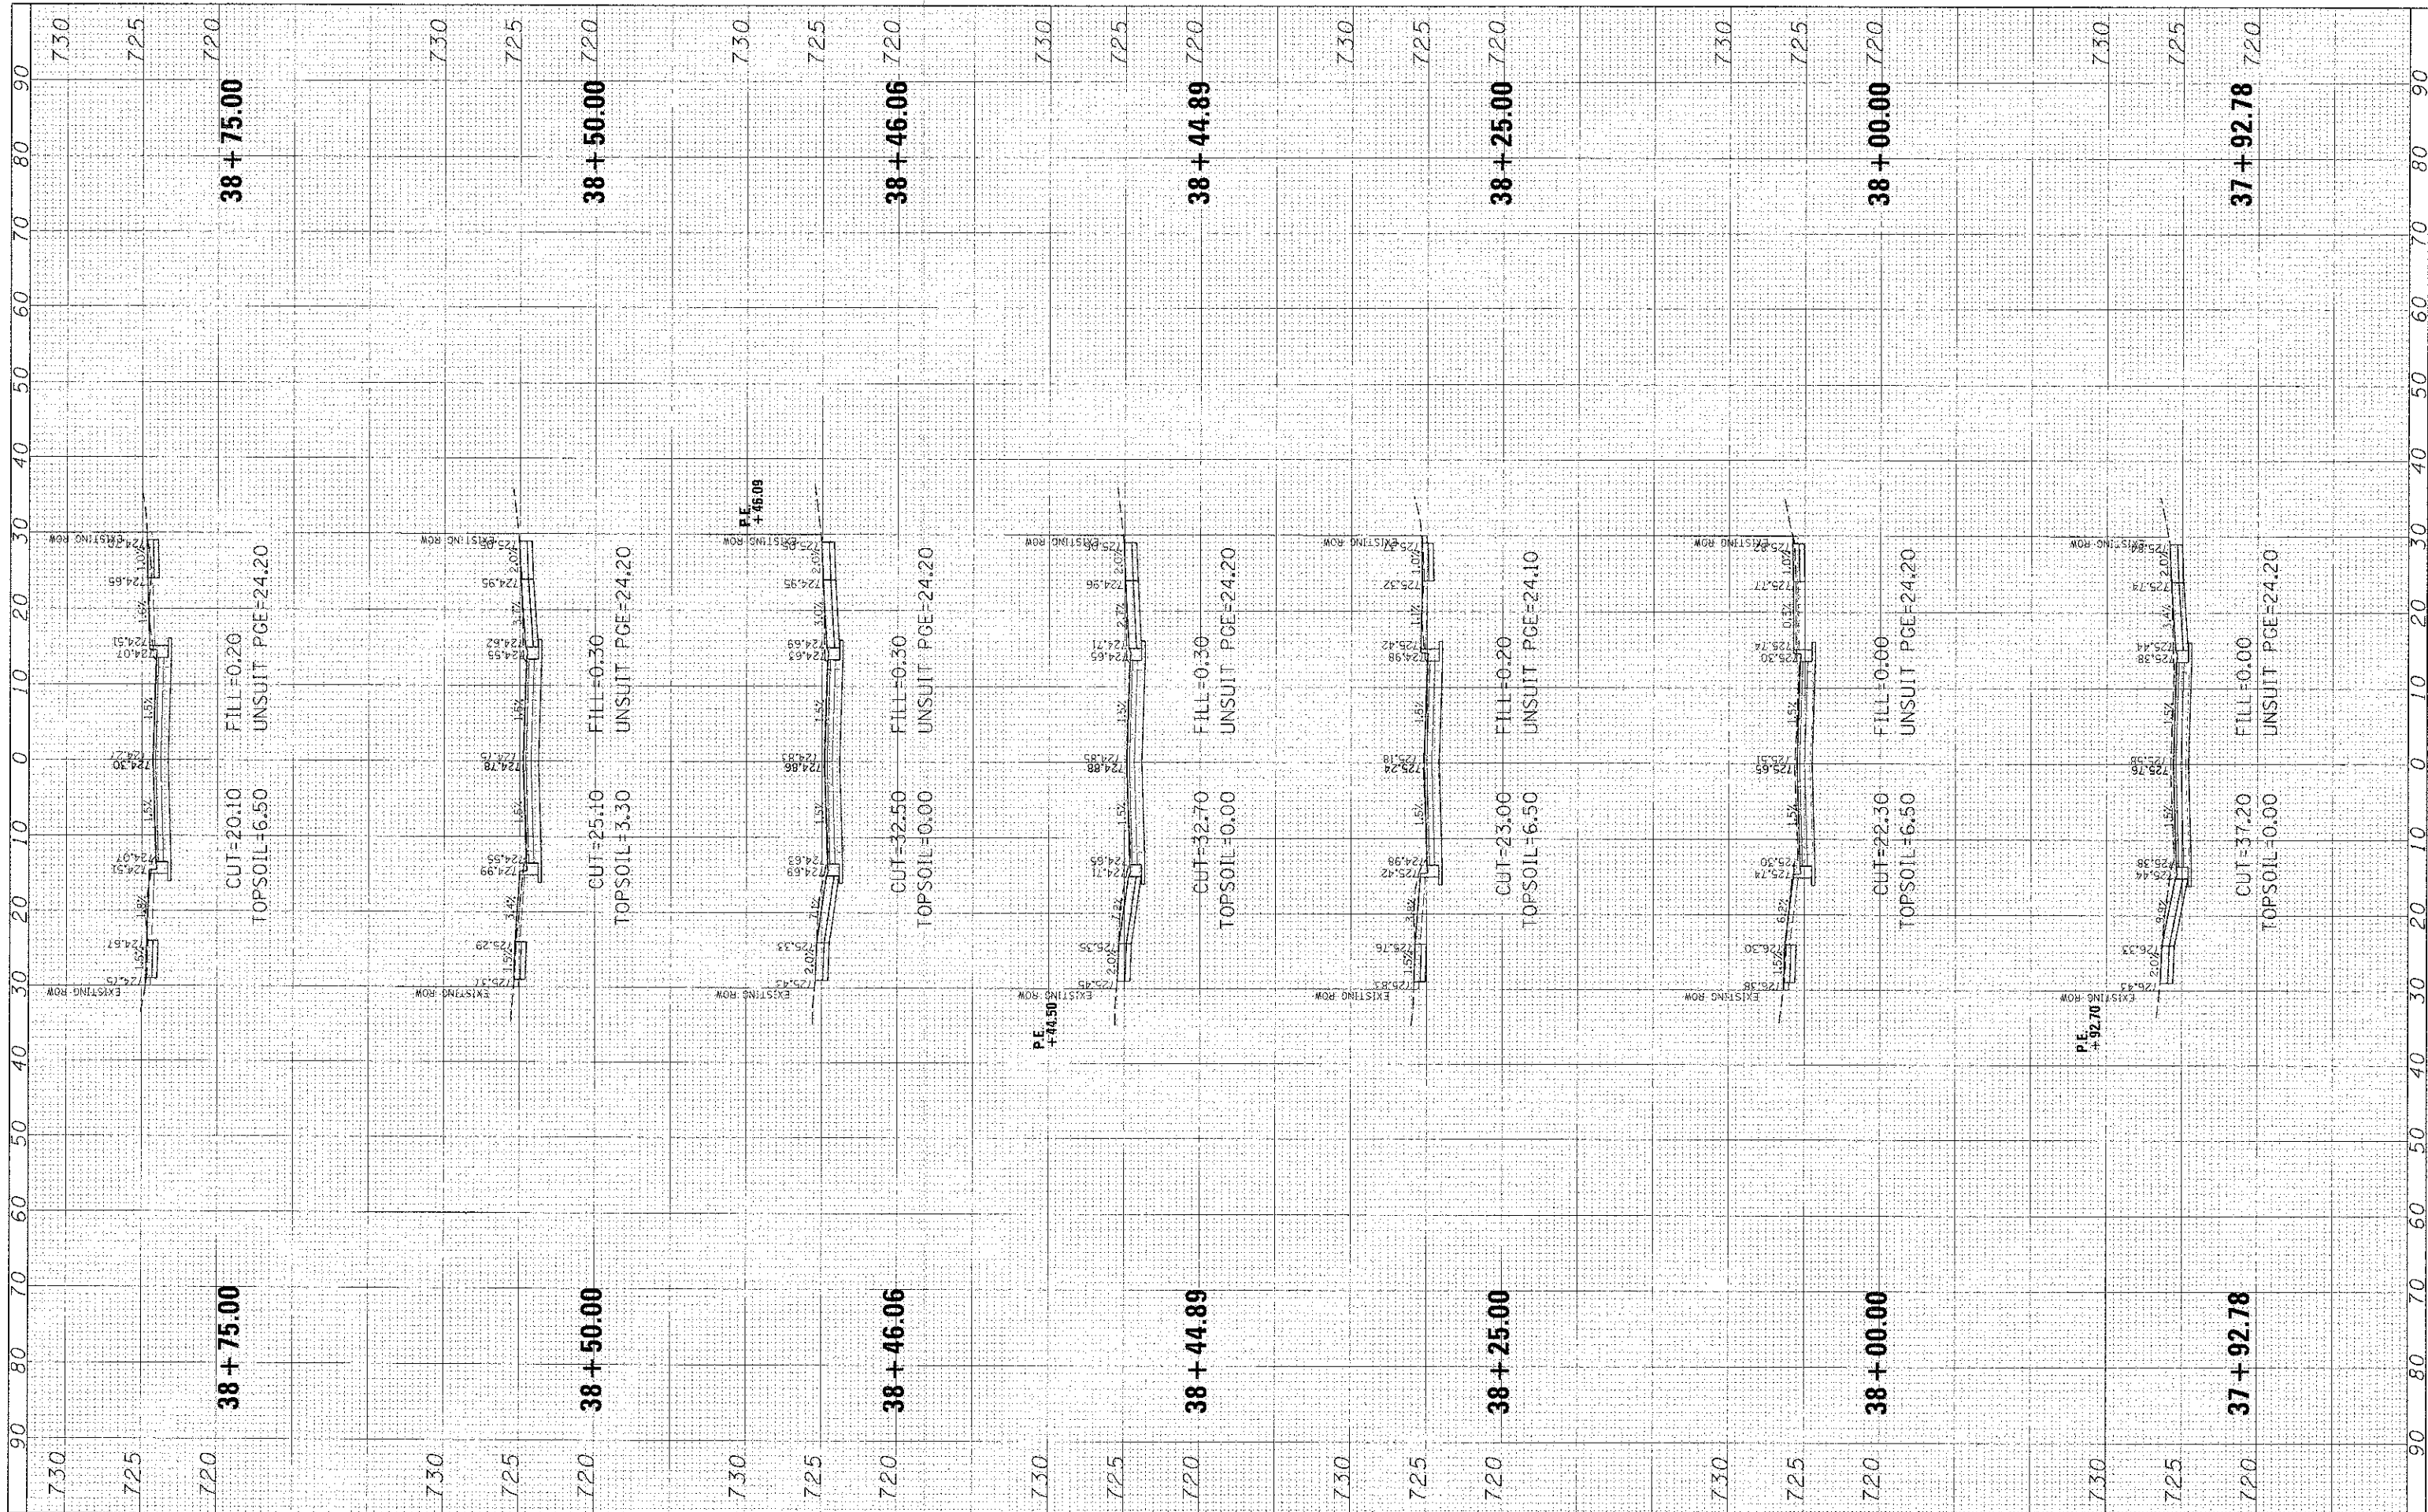

CHRISTOPHER B. BURKE
ENGINEERING, LTD.
1938 E. Lincoln Highway, Suite 212
New Lanx, Illinois 60451
(815) 463-9050

USER NAME	akcance
DESIGNED	CJM
DRAWN	MAK
CHECKED	DV
DATE	
PILOT QTY	1/3/2013

REVISED	
REVISED	
REVISED	
REVISED	

STATE OF ILLINOIS
DEPARTMENT OF TRANSPORTATION

HAVEN AVENUE

SCALE: SHEET 53 OF 59 SHEETS STA. 37+92.78 TO STA. 38+75.00

F.A.U. RTE.	SECTION	COUNTY	TOTAL SHEETS	SHEET NO.
1037	10-00024-00-FP	COOK	59	53
				CONTRACT NO. 63773
ILLINOIS FED. AID PROJECT				