


BY	DATE
DESIGNED	
CHECKED	
DATE	
REVISIONS	
NO.	
DESCRIPTION	
DATE	
BY	
DATE	
BY	
DATE	

BY	DATE
DESIGNED	
CHECKED	
DATE	
REVISIONS	
NO.	
DESCRIPTION	
DATE	
BY	
DATE	
BY	
DATE	

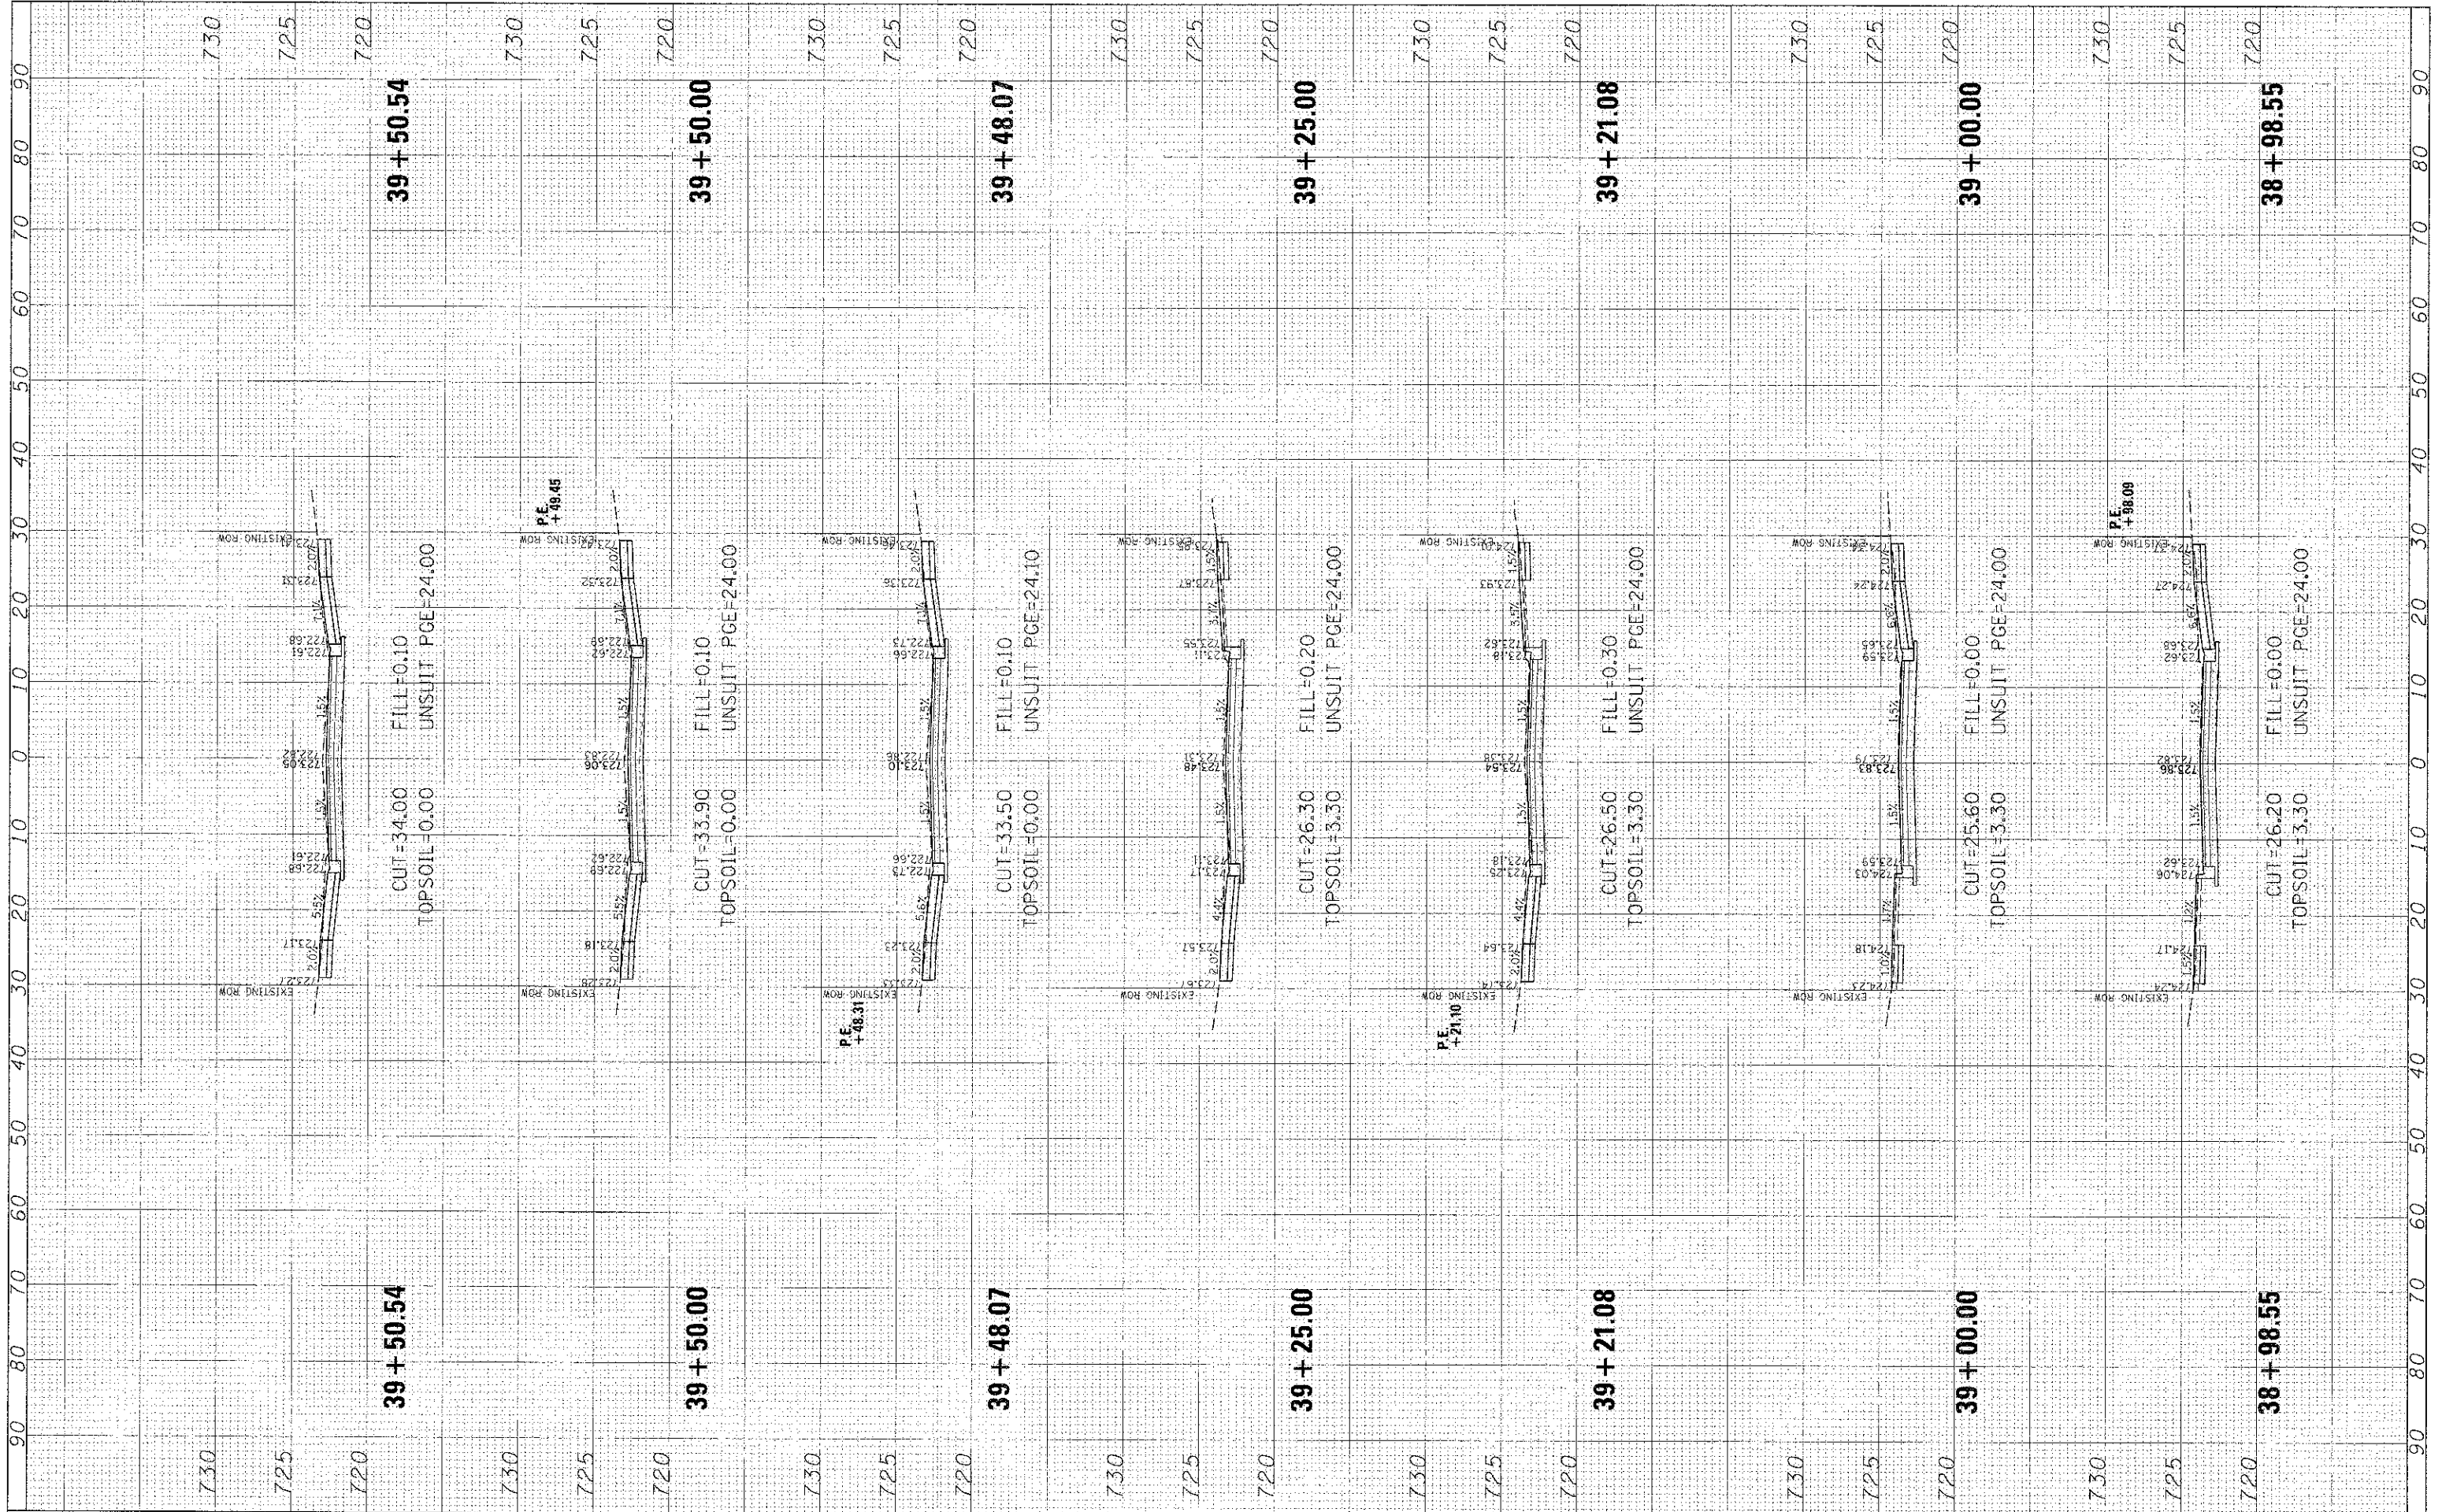

CHRISTOPHER B. BURKE
ENGINEERING, LTD.
1938 E. Lincoln Highway, Suite 212
New Lenox, Illinois 60451
(815) 463-9050

USER NAME = mkaanco
DESIGNED CJM
DRAWN MAK
CHECKED DJV
DATE
PLOT SCALE = 1"=30'
PLOT DATE = 1/13/22

REVISIONS
REVISIONS
REVISIONS
REVISIONS

STATE OF ILLINOIS
DEPARTMENT OF TRANSPORTATION

HAVEN AVENUE

SCALE: SHEET 54 OF 59 SHEETS STA. 38+98.55 TO STA. 39+50.54

F.A.U. RTE.	SECTION	COUNTY	TOTAL SHEET NO.
103T	10-00C24-00-FP	COOK	59 54
CONTRACT NO. 63773			
ILLINOIS FED. AID PROJECT			

Plot: Z:\98\Drawings\Haven_10-00C24-00-FP.dwg