


FINAL SURVEY	BY
DESIGNED	
PLOTTED	
NO. 3. BOOK	
TEMP. AREAS	
AREAS CHECKED	

ORIGINAL SURVEY	DATE
NOTE BOOK	
TEMP. AREAS	
AREAS CHECKED	

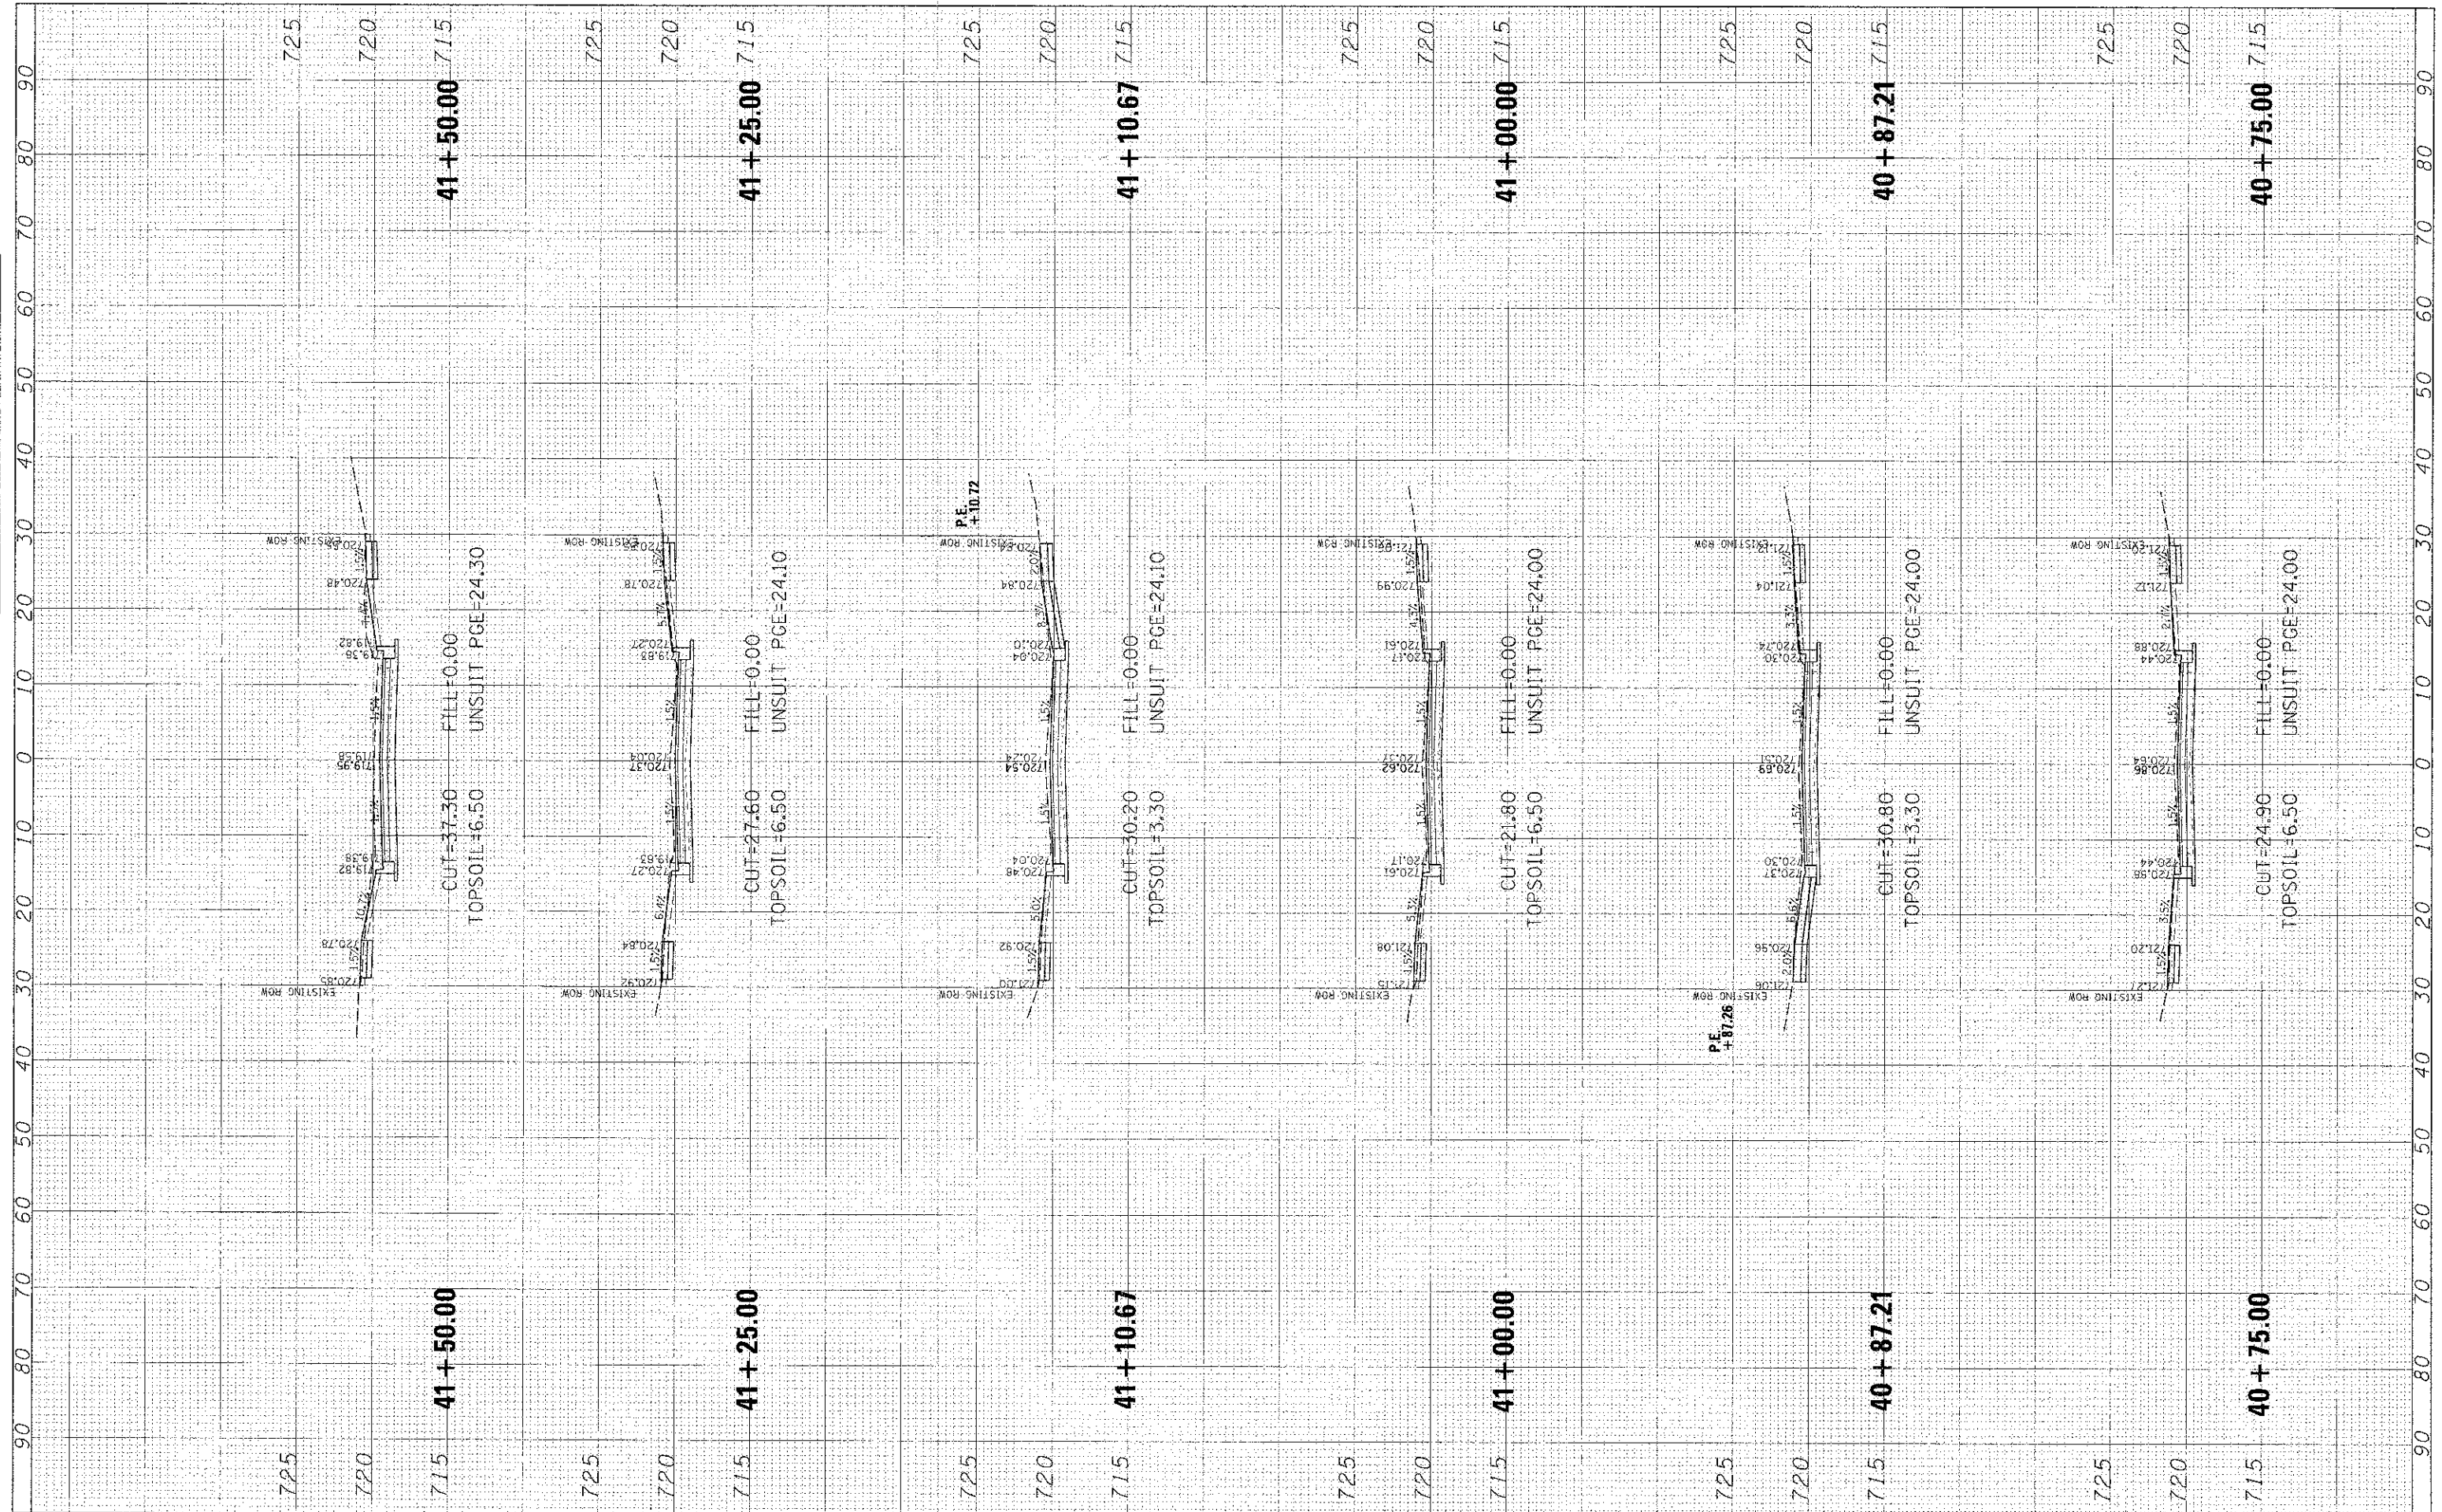

**CHRISTOPHER B. BURKE**  
ENGINEERING, LTD.  
1938 E. Lincoln Highway, Suite 212  
New Lenox, Illinois 60451  
(815) 483-9050

USER NAME = mkaonce  
PLOT SCALE = 1"=40'  
PLOT DATE = 1/3/2013

DESIGNED *CJM*  
DRAWN *MAK*  
CHECKED *DV*  
DATE

REVISED -  
REVISED -  
REVISED -  
REVISED -

**STATE OF ILLINOIS**  
**DEPARTMENT OF TRANSPORTATION**

**HAVEN AVENUE**

SCALE: SHEET 56 OF 59 SHEETS STA. 40+75.00 TO STA. 41+50.00

F.A.U. RTE.	SECTION	COUNTY	TOTAL SHEETS	SHEET NO.
1037	10-00024-00-FP	COOK	59	56
CONTRACT NO. 63773			ILLINOIS FED. AID PROJECT	

P:\110398\Civ\1\Xs\_haven\_112398.dgn