


MATCHLINE STA 8+00  
SEE BELOW FOR CONTINUATION

3" HMA SURFACE REMOVAL

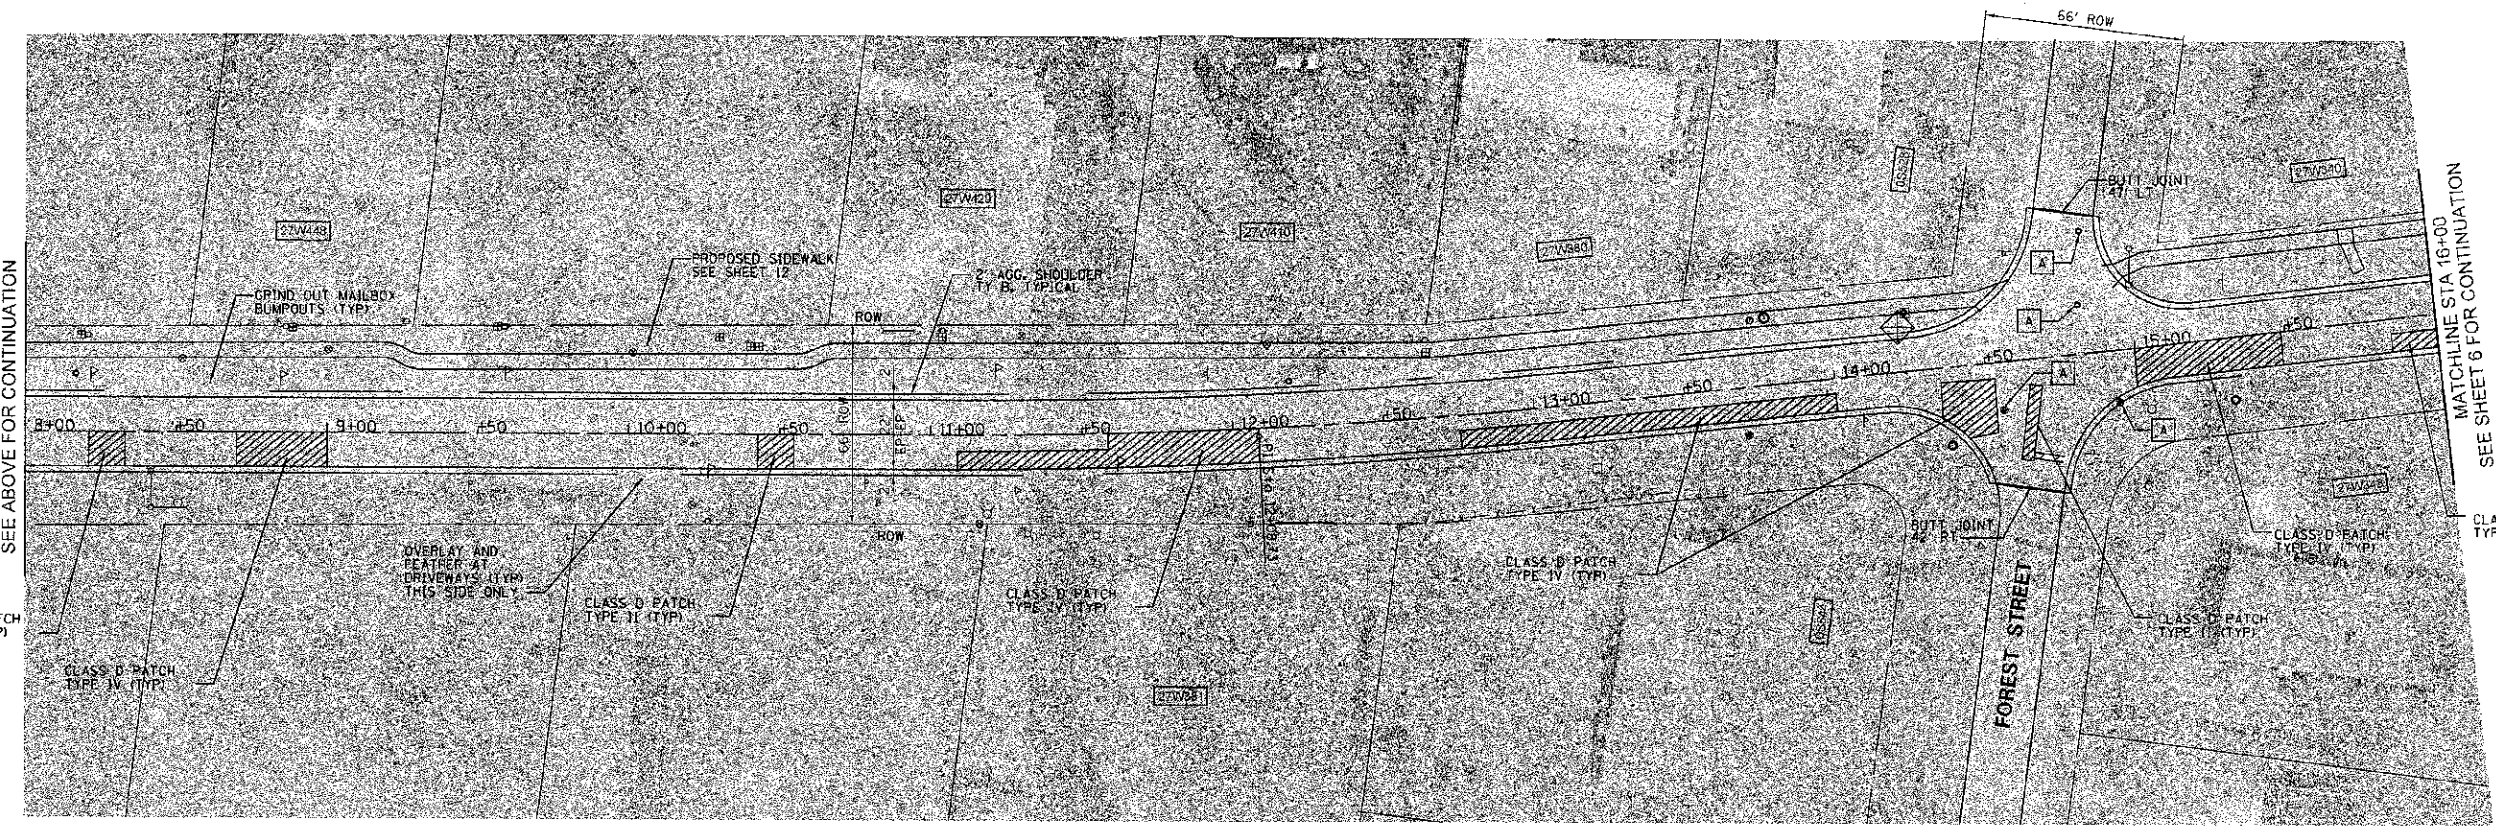

MATCHLINE STA 8+00  
SEE ABOVE FOR CONTINUATION

MATCHLINE STA 16+00  
SEE SHEET 6 FOR CONTINUATION

CLASS D PATCH TYPE IV (TYP)

FILE NAME = N:\dgn\WFW7584ManchesterRd\sheet5\100	USER NAME = .USER_ L85\F594_ManchesterRd_0.dgn	DESIGNED - DR	REVISED -
		DRAWN - SS	REVISED -
		CHECKED - DW	REVISED -
		DATE - DEC 2012	REVISED -

**STATE OF ILLINOIS  
DEPARTMENT OF TRANSPORTATION**

**MANCHESTER ROAD PLAN  
STA 0+55 TO STA 16+00**

SCALE: 1"=30'      SHEET No. 5 OF 16 SHEETS

F.A.U. RTE. 3549	SECTION 12-00046-00-R5	COUNTY DU PAGE	TOTAL SHEETS 21	SHEET NO. 5
CONTRACT NO. 63774			ILLINOIS FED. AID PROJECT	