


MATCHLINE STA 16+00  
SEE SHEET 8 FOR CONTINUATION

MATCHLINE STA 8+00  
SEE BELOW FOR CONTINUATION

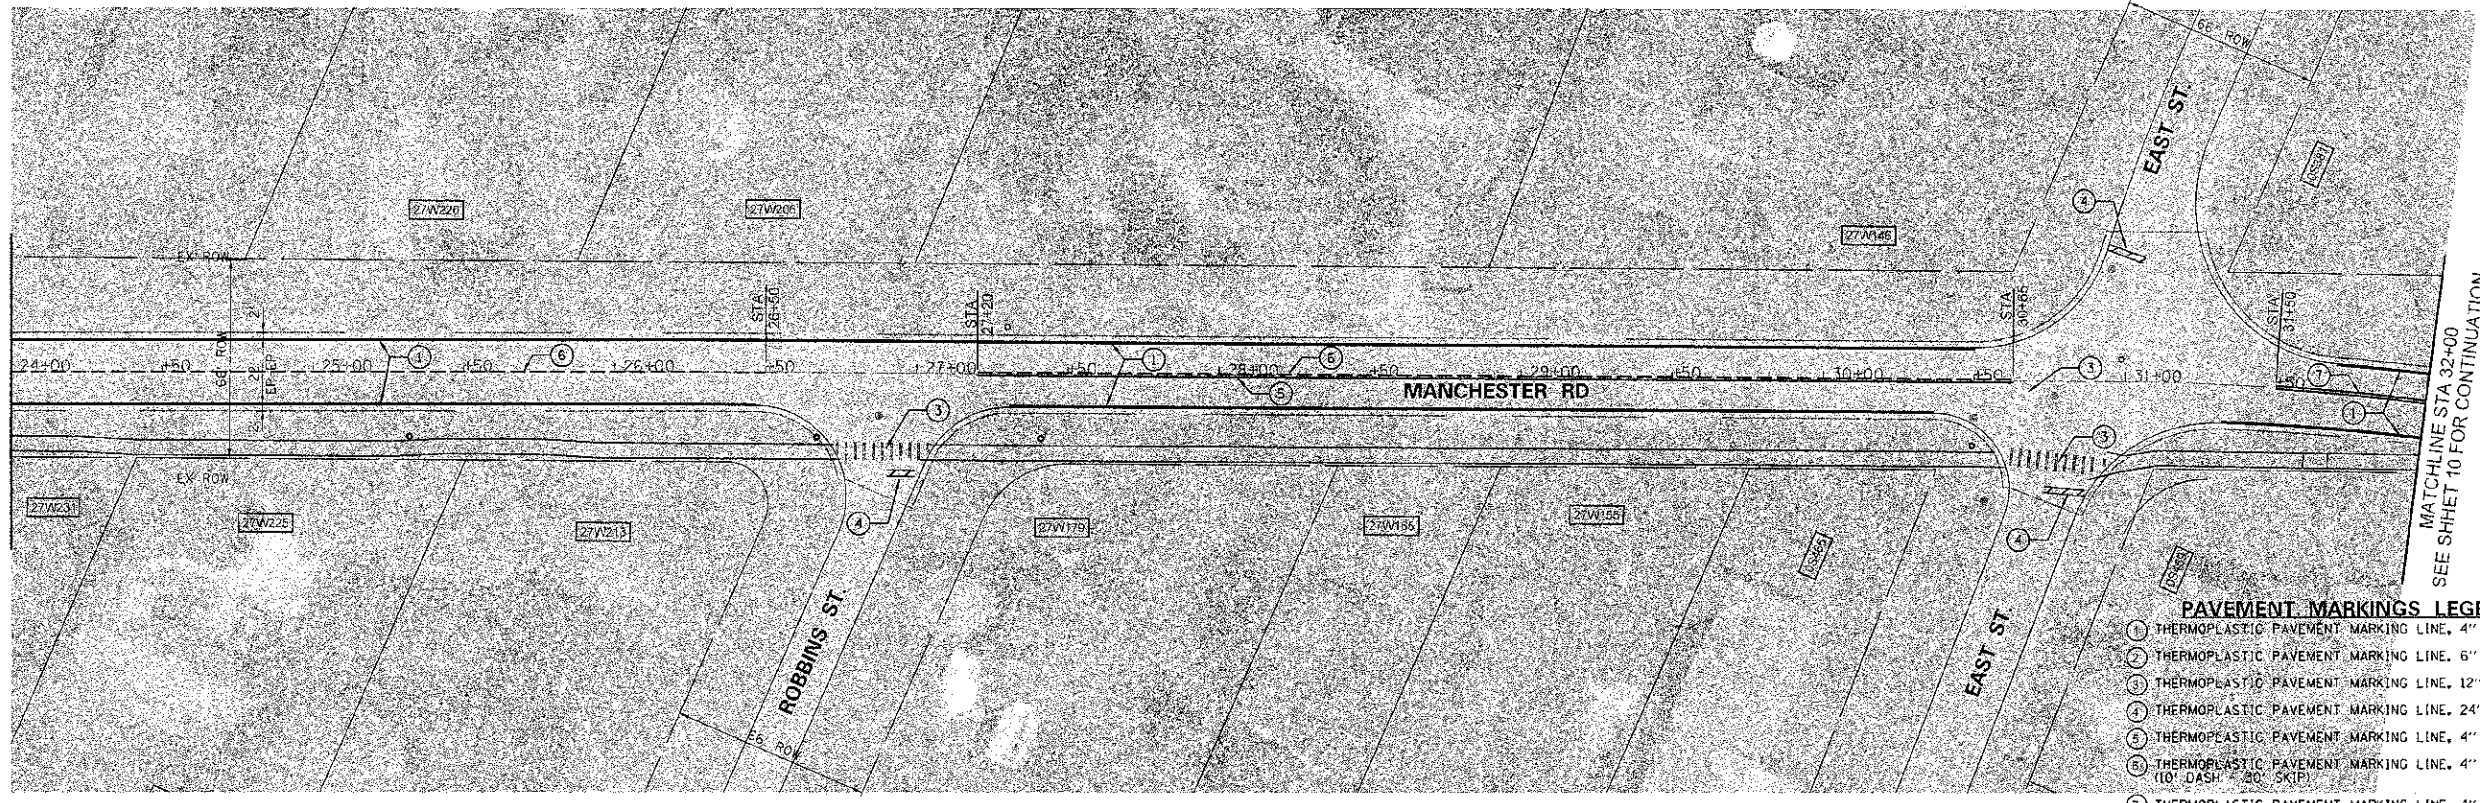

MATCHLINE STA 24+00  
SEE ABOVE FOR CONTINUATION

MATCHLINE STA 32+00  
SEE SHEET 10 FOR CONTINUATION



- PAVEMENT MARKINGS LEGEND**
- ① THERMOPLASTIC PAVEMENT MARKING LINE, 4" WHITE
  - ② THERMOPLASTIC PAVEMENT MARKING LINE, 6" WHITE
  - ③ THERMOPLASTIC PAVEMENT MARKING LINE, 12" WHITE
  - ④ THERMOPLASTIC PAVEMENT MARKING LINE, 24" WHITE
  - ⑤ THERMOPLASTIC PAVEMENT MARKING LINE, 4" YELLOW
  - ⑥ THERMOPLASTIC PAVEMENT MARKING LINE, 4" YELLOW DASHED (10' DASH, 20' SKIP)
  - ⑦ THERMOPLASTIC PAVEMENT MARKING LINE, 4" DOUBLE YELLOW (DOUBLE SOLID LINES, 11" C-C)

FILE NAME = N:\dgn\WF\0344ManchesterRd\sheet9.dgn	USER NAME = USER, 09WF0344ManchesterRd.dgn	DESIGNED - DR	REVISD -
		DRAWN - SS	REVISD -
		CHECKED - DW	REVISD -
		DATE - DEC 2012	REVISD -

**STATE OF ILLINOIS  
DEPARTMENT OF TRANSPORTATION**

**MANCHESTER ROAD STRIPING  
STA 16+00 TO STA 32+00**

SCALE: 1"=30' SHEET No. 9 OF 16 SHEETS

F.A.U. RTE.	SECTION	COUNTY	TOTAL SHEETS	SHEET NO.
3549	12-00046-00-R5	DU PAGE	21	9
			CONTRACT NO. 63774	
ILLINOIS FED. AID PROJECT				