


MATCHLINE STA 8+00
SEE SHEET 12 FOR CONTINUATION

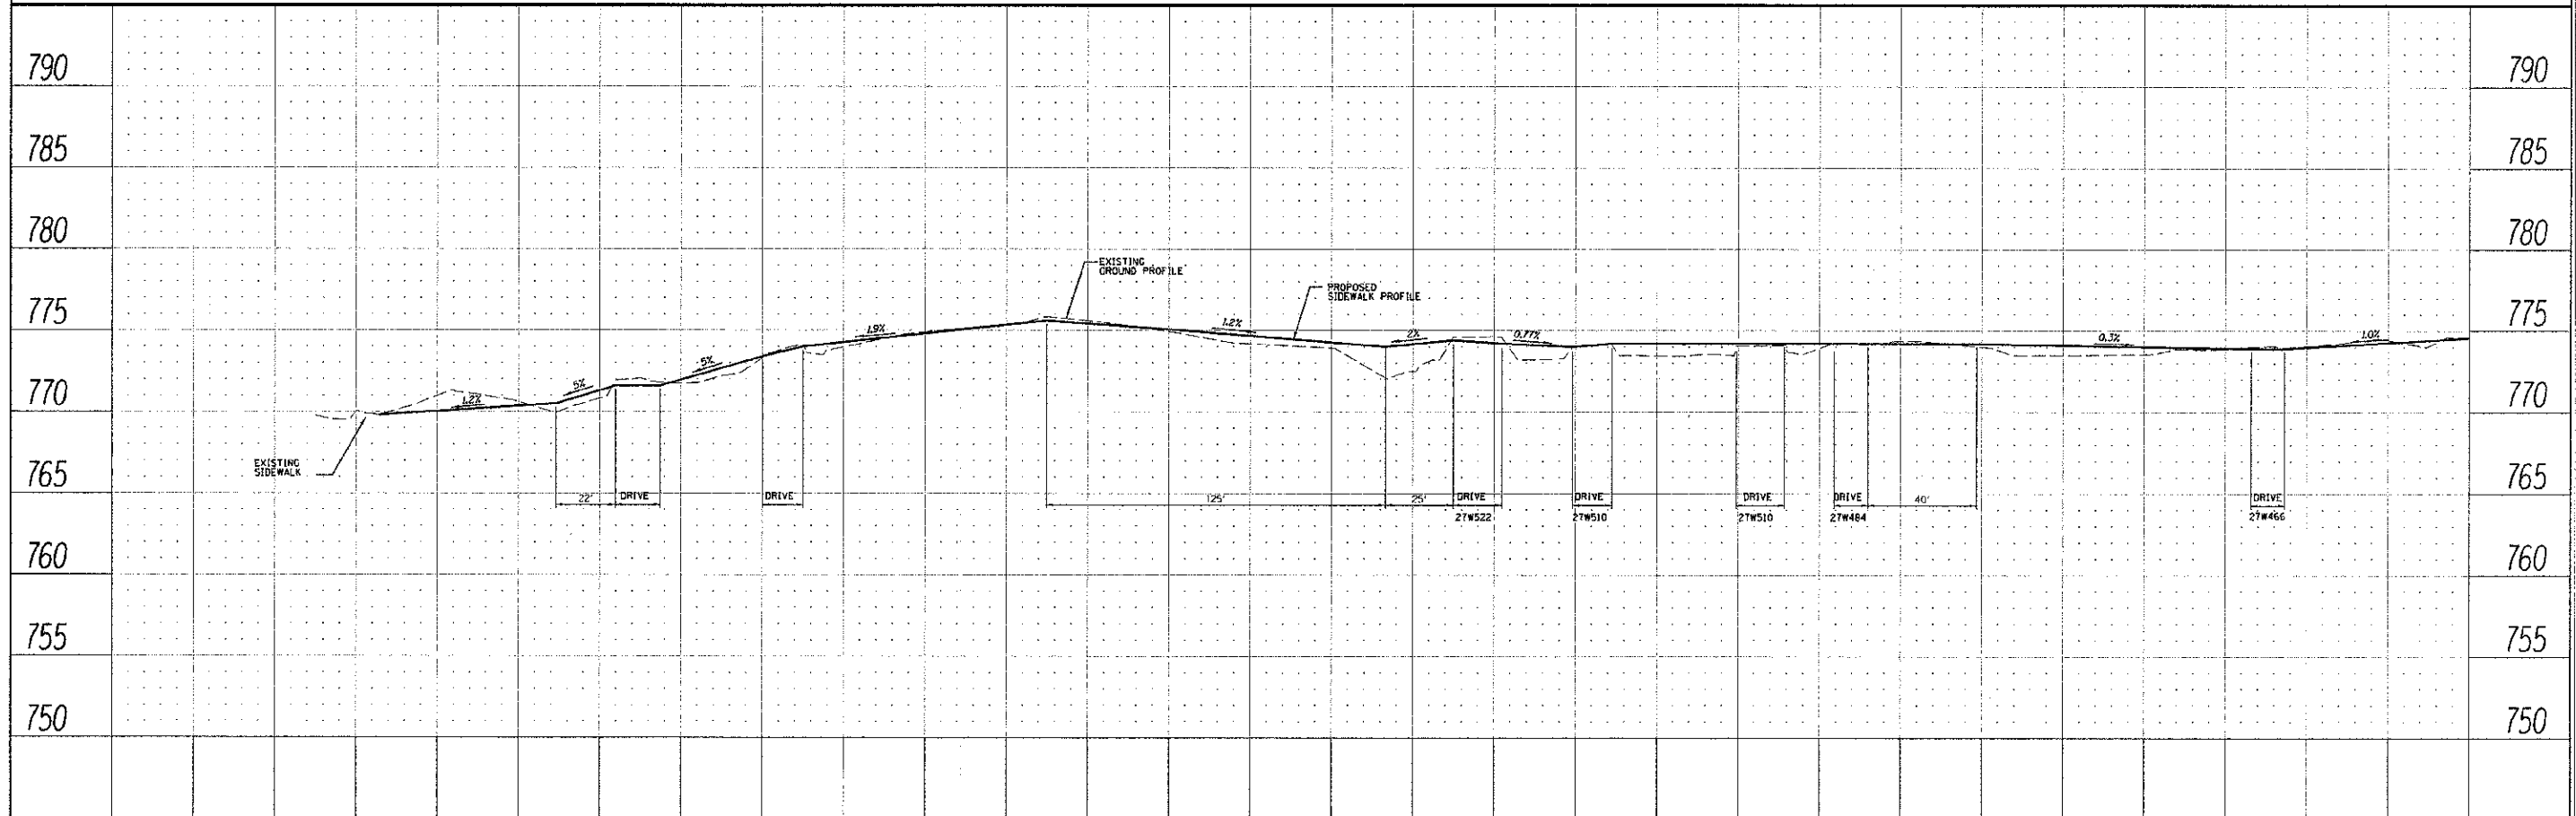

FILE NAME = #FILE#	USER NAME = #USER#	DESIGNED - DR	REVISOR -	STATE OF ILLINOIS DEPARTMENT OF TRANSPORTATION	SIDEWALK IMPROVEMENTS PLAN MANCHESTER RD. STA 0+00 TO STA 8+00	F.A.U. RTE.	SECTION	COUNTY	TOTAL SHEETS	SHEET NO.	
	PLOT SCALE = #SCALE#	DRAWN - SS	REVISOR -			3549	12-00046-00-R5	DU PAGE	21	11	
	PLOT DATE = #DATE#	CHECKED - DW	REVISOR -			CONTRACT NO. 63774					
		DATE - DEC 2012	REVISOR -			ILLINOIS FED. AID PROJECT					