


1 SHRUB / PERENNIAL PLANTING
SCALE: 1"=1'-0"

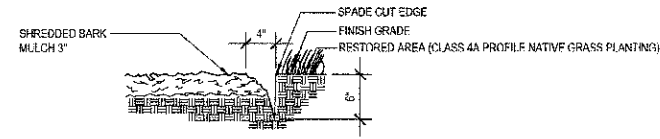

2 SPADE EDGE
SCALE: 1"=1'-0"

PLANTING SCHEDULE

PAY ITEM	DESCRIPTION	BOTANICAL NAME	COMMON NAME	CODE	SPACING	SIZE	UNIT	QUANTITY
K0012883	PERENNIAL PLANTS, ORNAMENTAL TYPE, 3-GALLON POT							
		SPORBOLLUS HETEROLEPIS	PRAIRIE DROPSEED	PD	18"	#3	UNIT	3.66
		SCHIZACHYRIUM SCOPARIUM 'CAROUSEL'	LITTLE BLUESTEM 'CAROUSEL'	SSC	24"	#3	UNIT	1.00

3 PLANTING SCHEDULE

FILE NAME = \$FILES\$
LAYOUT
DRAWN
REVIEWED

USER NAME =	DESIGNED -- RMMW	REVISED --
	DRAWN -- MW	REVISED --
PLOT SCALE =	CHECKED -- RM	REVISED --
PLOT DATE = 12/10/2012	DATE -- 12/17/2012	REVISED --

STATE OF ILLINOIS
DEPARTMENT OF TRANSPORTATION

VILLAGE OF HILLSIDE
MANNHEIM ROAD STREETSCAPE
LANDSCAPE DETAILS

SCALE: AS SHOWN SHEET NO. 11 OF 12 SHEETS STA. 64+00.00 TO STA. 68+50.00

F.A.P. RTE.	SECTION	COUNTY	TOTAL SHEETS	SHEET NO.
330	06-00045-00-LS	COOK	12	11
CONTRACT NO. 63783			ILLINOIS	