



**DEMOLITION LEGEND**

- PAVEMENT REMOVAL
- REMOVAL OF EXISTING STRUCTURE
- SIDEWALK REMOVAL
- CURB AND GUTTER REMOVAL
- FULL DEPTH SAW CUT

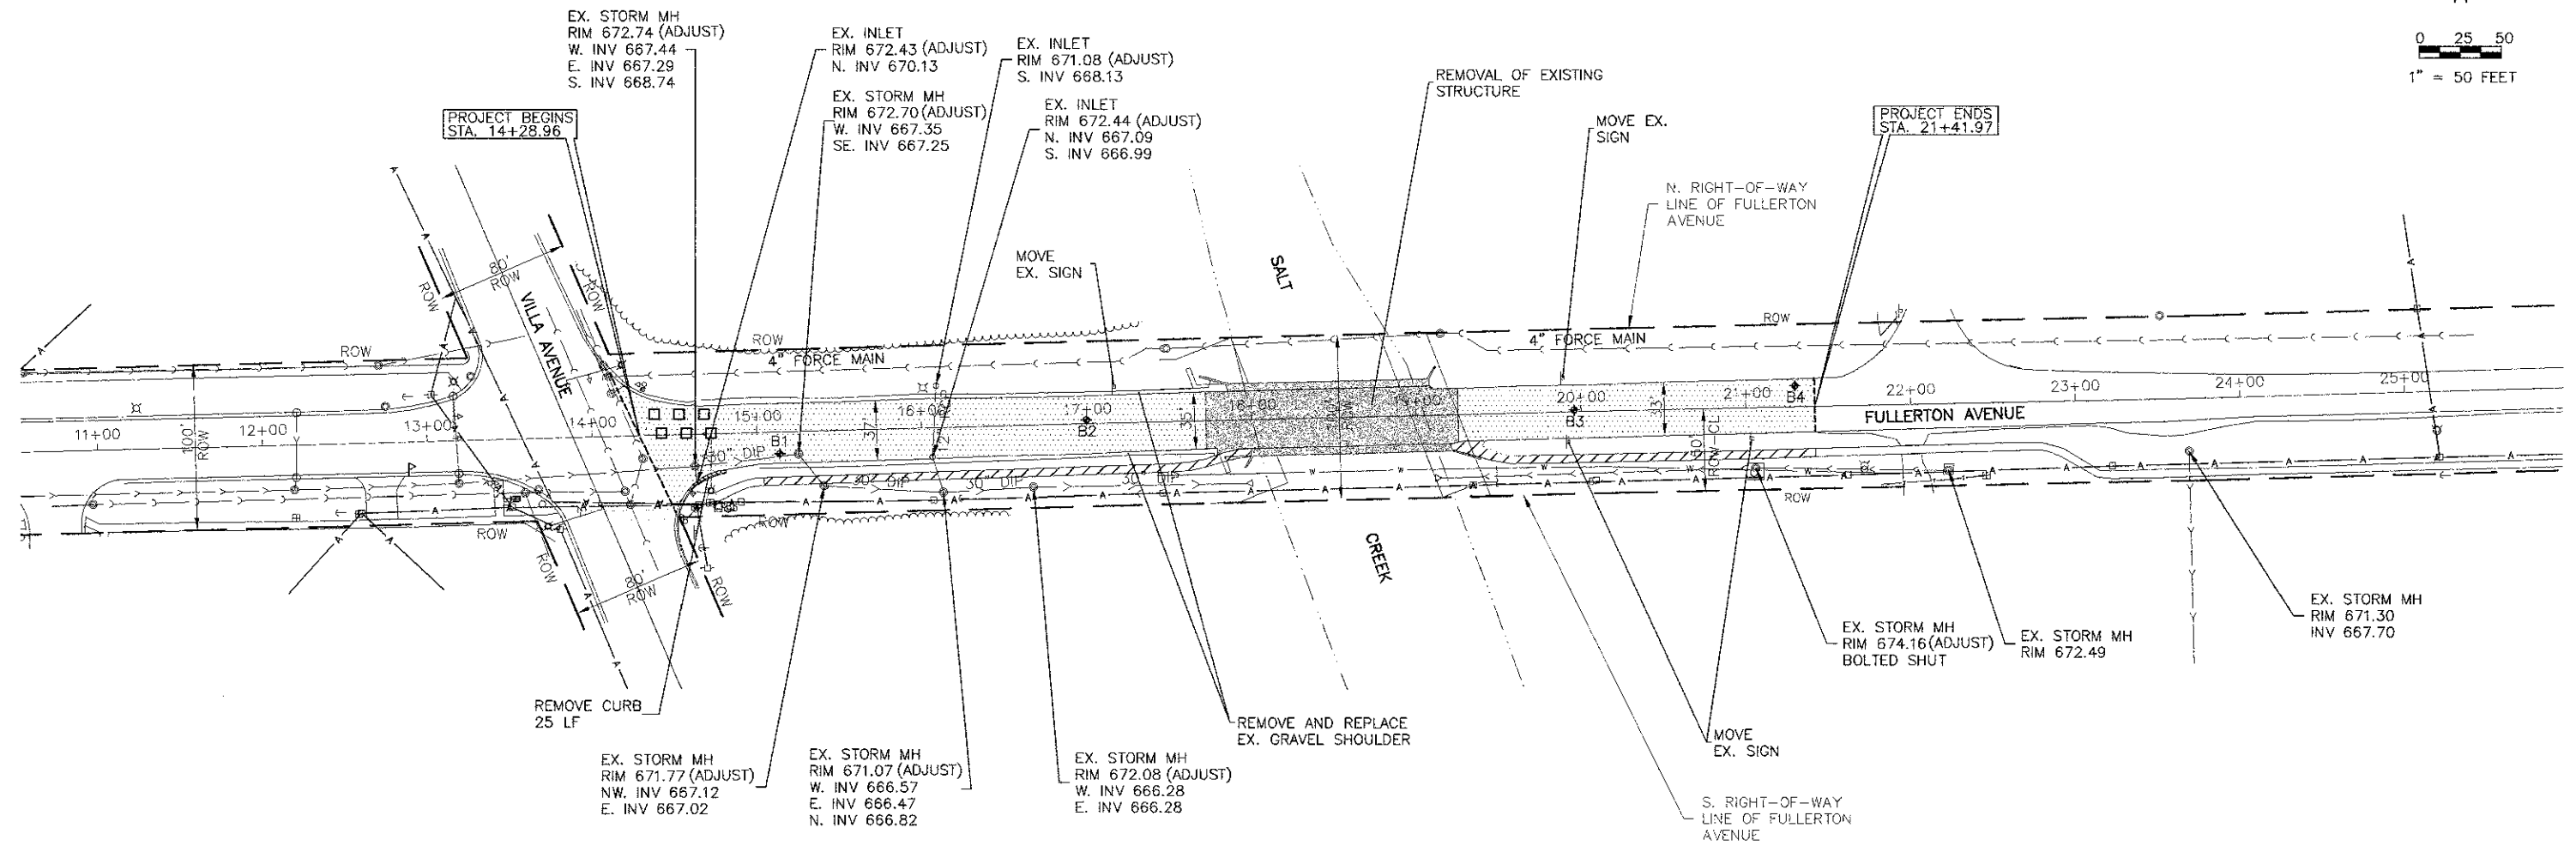

PLOT DATE: JUN 03, 2013  
 FULLERTON AVENUE BRIDGE OVER SALT CREEK - EXISTING CONDITIONS AND DEMOLITION PLAN - STA. 14+28.96 TO STA. 21+41.97

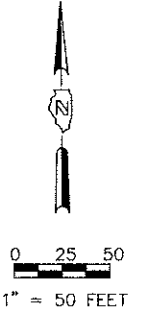

USER NAME *	DESIGNED - JV/AS	REVISED -
PLOT SCALE *	DRAWN - CS/DB	REVISED -
PLOT DATE * JUN 03, 2013	CHECKED - SV	REVISED -
	DATE -	REVISED -

**STATE OF ILLINOIS  
DEPARTMENT OF TRANSPORTATION**

**FULLERTON AVENUE BRIDGE OVER SALT CREEK  
EXISTING CONDITIONS AND DEMOLITION PLAN**

SCALE: 1"=50' SHEET NO. 1 OF 1 SHEETS STA. 14+28.96 TO STA. 21+41.97

F.A.U. RTE.	SECTION	COUNTY	TOTAL SHEETS	SHEET NO.
	08-01120-00-BR	DuPAGE	38	7
CONTRACT NO. 63785			ILLINOIS FED. AID PROJECT	