


**MINIMUM BAR LAP**

#4 bar = 2'-1"  
 #5 bar = 2'-7"

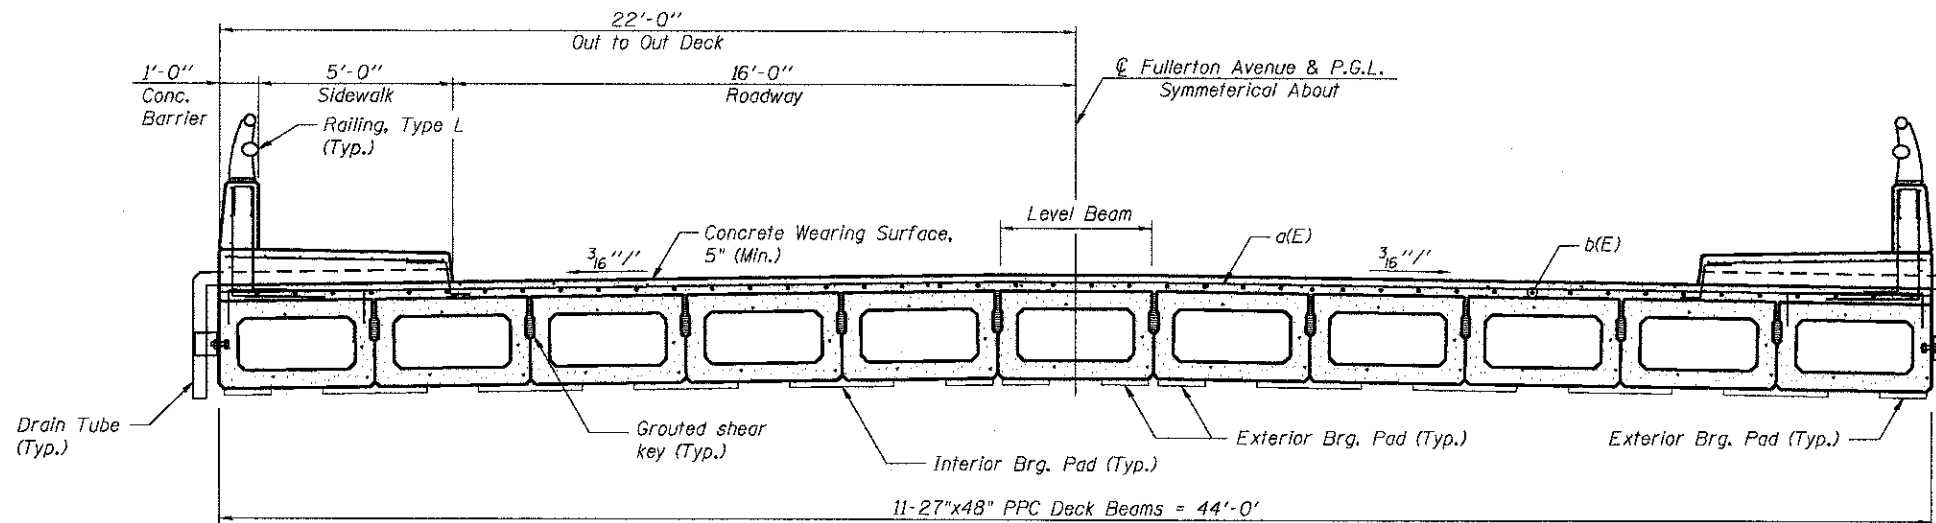

**CROSS SECTION**

(Looking East)

**NOTES:**

See Structural Sheet 4 of 18 for superstructure sections, details, and Bill of Material.

Bars indicated thus 20 x 2-#4 etc. Indicates 20 lines of bars with 2 lengths per line.

Spacing of a(E) bars shall be measured along the  $\phi$  of structure.

See Structural Sheet 6 of 18 for bearing pad details.

All concrete wearing surfaces shall be placed prior to casting a backwall and/or approach slab.

PDS-S-F-L



USER NAME	DESIGNED - RJP	REVISED
PLOT SCALE	CHECKED - MJT	REVISED
PLOT DATE	DRAWN - JTF	REVISED
	CHECKED - MJT	REVISED

STATE OF ILLINOIS  
 DEPARTMENT OF TRANSPORTATION

SUPERSTRUCTURE  
 STRUCTURE NO. 022-3041

SHEET NO. 3 OF 18 SHEETS

F.A.P. RTE.	SECTION	COUNTY	TOTAL SHEETS	SHEET NO.
	08-01120-00-BR	DUPAGE	38	19
CONTRACT NO. 63785				
ILLINOIS FED. AID PROJECT				