



PLAN	SURVEYED	BY	DATE
	PLOTTED		
	GRADES CHECKED		
	ALIGNMENT CHECKED		
	STRUCTURE NOTATIONS CHECKED		
	NOTE BOOK NO.		
	CARD FILE NAME		

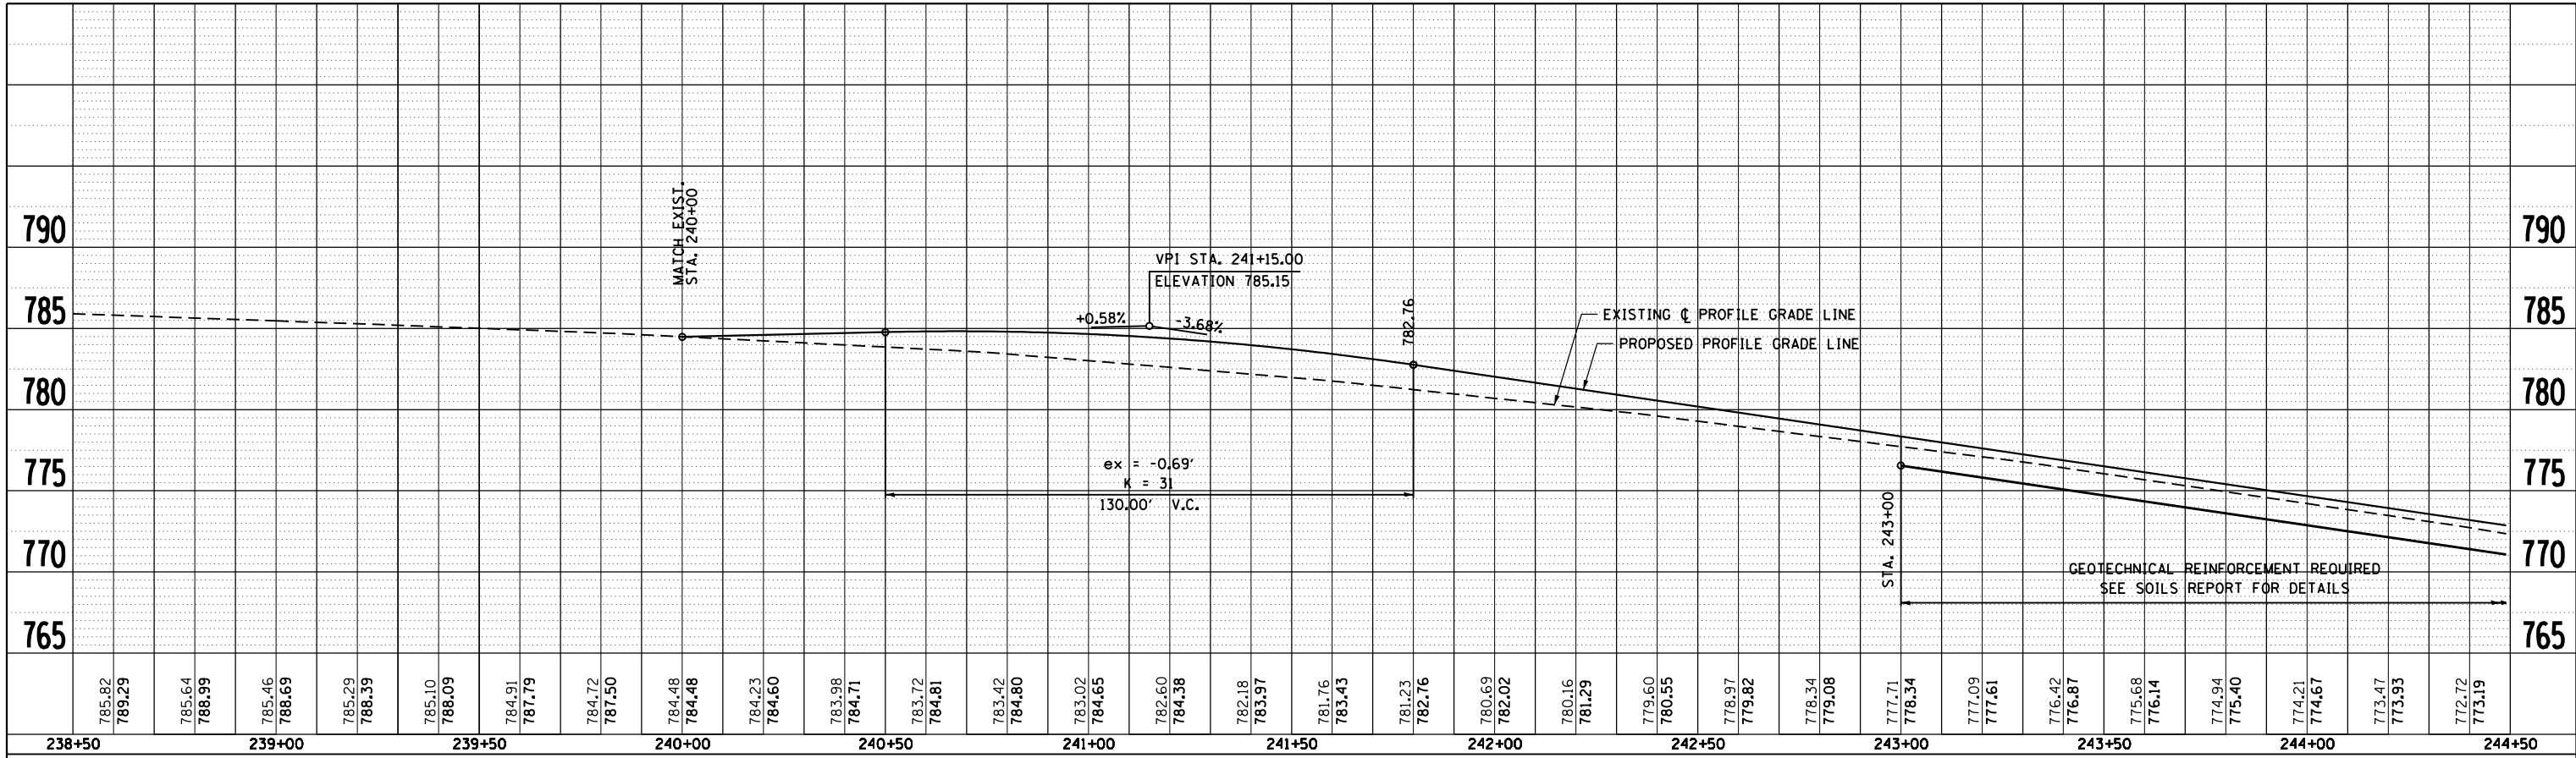

PROFILE	SURVEYED	BY	DATE
	PLOTTED		
	GRADES CHECKED		
	ALIGNMENT CHECKED		
	STRUCTURE NOTATIONS CHECKED		
	NOTE BOOK NO.		
	CARD FILE NAME		

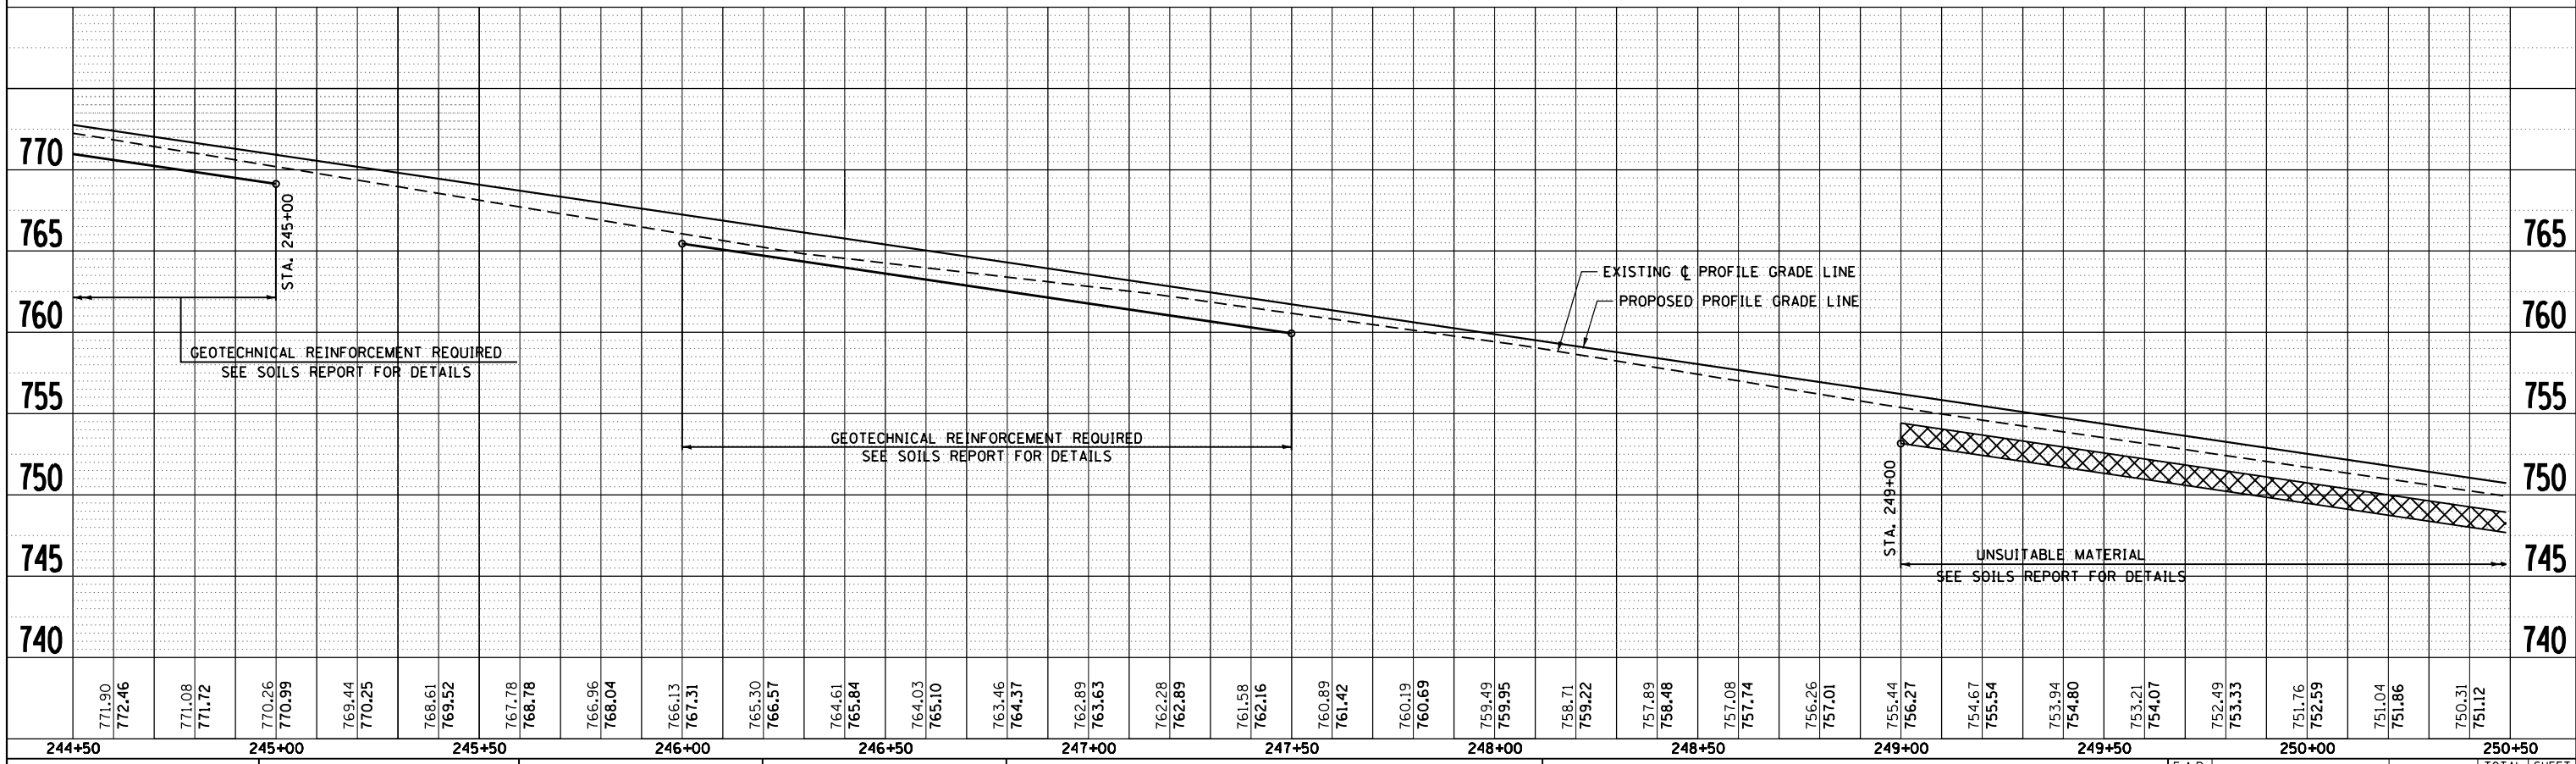

McDonough Associates Inc.
 Engineers / Architects
 130 East Randolph Street Chicago, Illinois 60601

FILE NAME =	USER NAME = dossed	DESIGNED - JWM	REVISED -	STATE OF ILLINOIS DEPARTMENT OF TRANSPORTATION	PROPOSED PROFILE WEST STATE ST (US BUS 20)	F.A.P. RTE. 303	SECTION 41R	COUNTY WINNEBAGO	TOTAL SHEETS 327	SHEET NO. 90		
ct:\pwork\pwork\dossed\0317615\0264750	sh:profile090.dgn	DRAWN - JPF	REVISED -			SCALE:	SHEET NO. 1 OF 11 SHEETS	STA. 240+00 TO STA. 250+50	CONTRACT NO. 64750			
		CHECKED - RCH	REVISED -			FED. ROAD DIST. NO. 2 ILLINOIS FED. AID PROJECT						
		DATE - *SUBDATE*	REVISED -									