



PLAN	SURVEYED	BY	DATE
	PLOTTED		
	GRADES CHECKED		
	ALIGNMENT CHECKED		
	STRUCTURE NOTATIONS OK'D		
	NO. _____		
	CARD FILE NAME		

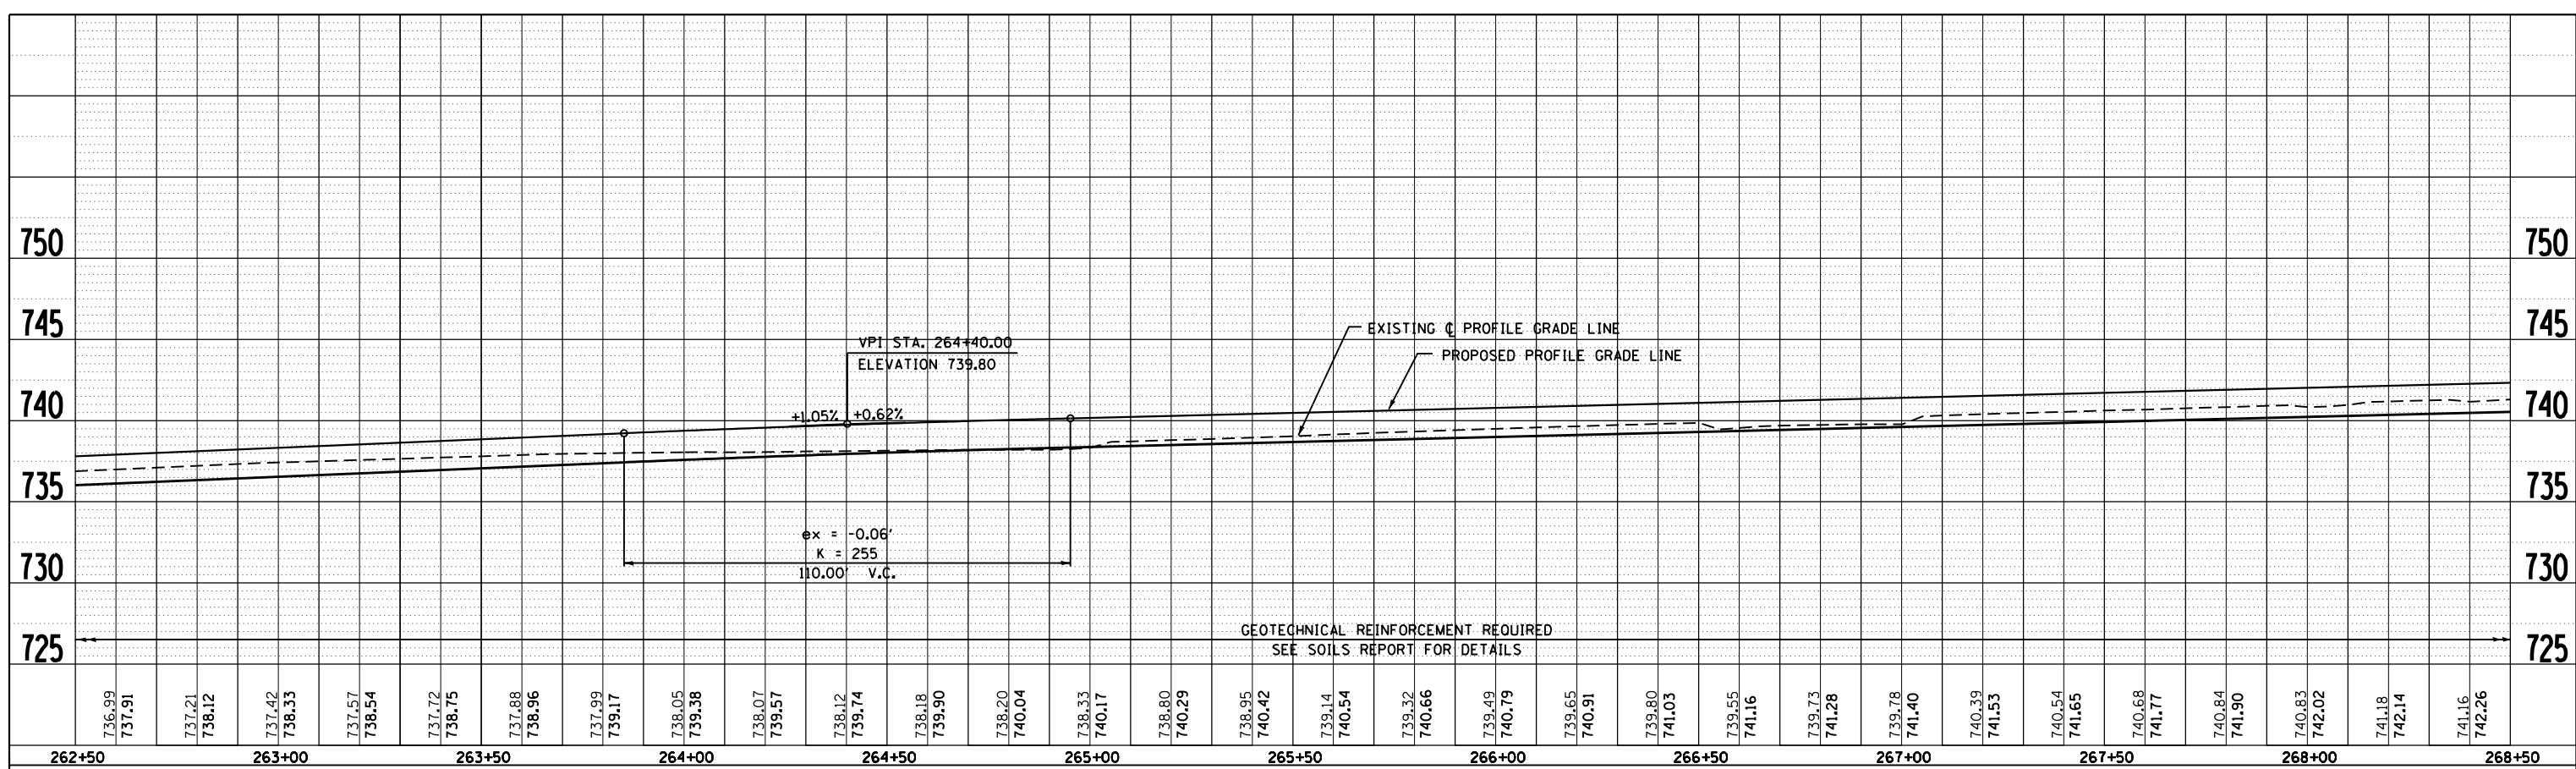

PROFILE	SURVEYED	BY	DATE
	PLOTTED		
	GRADES CHECKED		
	ALIGNMENT CHECKED		
	STRUCTURE NOTATIONS OK'D		
	NO. _____		
	CARD FILE NAME		

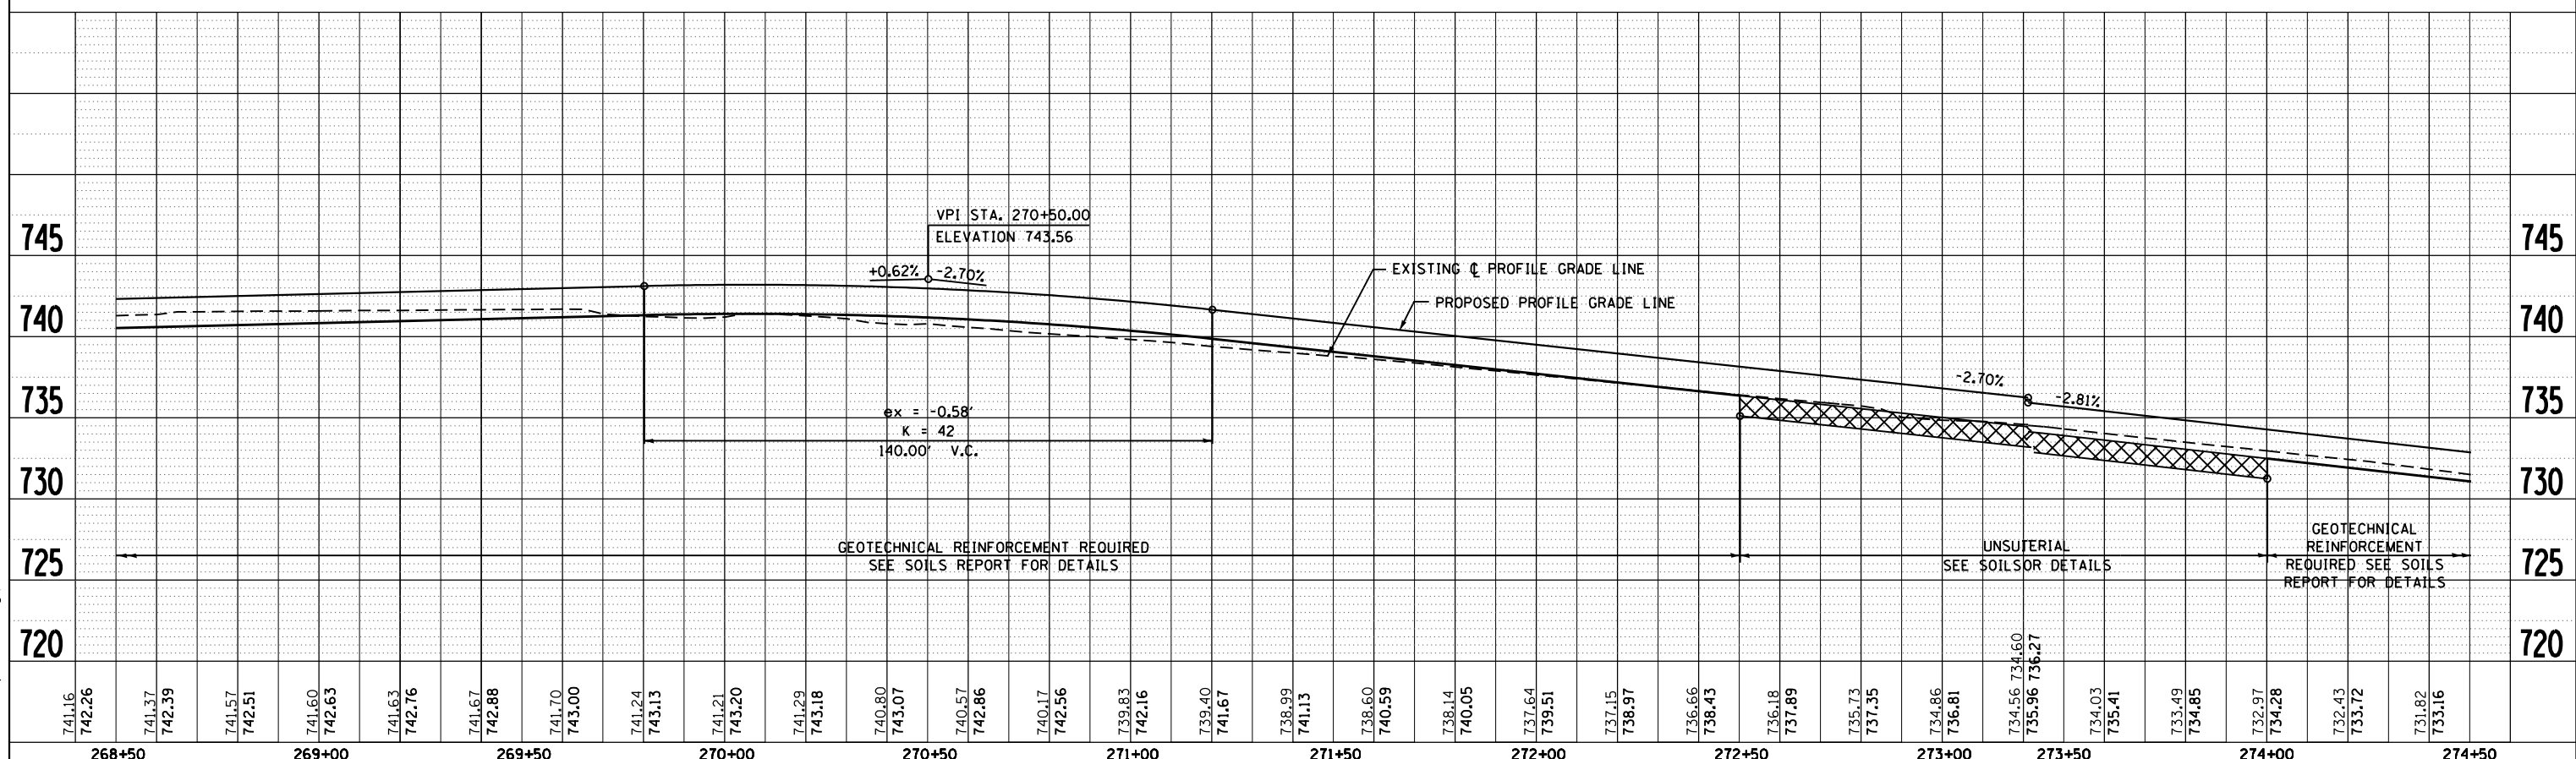

McDonough Associates Inc.  
 Engineers / Architects  
 130 East Randolph Street Chicago, Illinois 60601

FILE NAME =	USER NAME = dossed	DESIGNED - JWM	REVISED -	<b>STATE OF ILLINOIS</b> <b>DEPARTMENT OF TRANSPORTATION</b>	<b>PROPOSED PROFILE</b> <b>WEST STATE ST (US BUS 20)</b>	FAP RTE. 303	SECTION 41R	COUNTY WINNEBAGO	TOTAL SHEETS 327	SHEET NO. 92		
c:\pwork\pwidot\dossed\0317615\0264750	sh-t-profile092.dgn	DRAWN - JPF	REVISED -			SCALE:	SHEET NO. 3 OF 11 SHEETS	STA. 262+50	TO STA. 274+50	CONTRACT NO. 64750		
		CHECKED - RCH	REVISED -			FED. ROAD DIST. NO. 2 ILLINOIS FED. AID PROJECT						
		DATE - *SUBDATE*	REVISED -									