
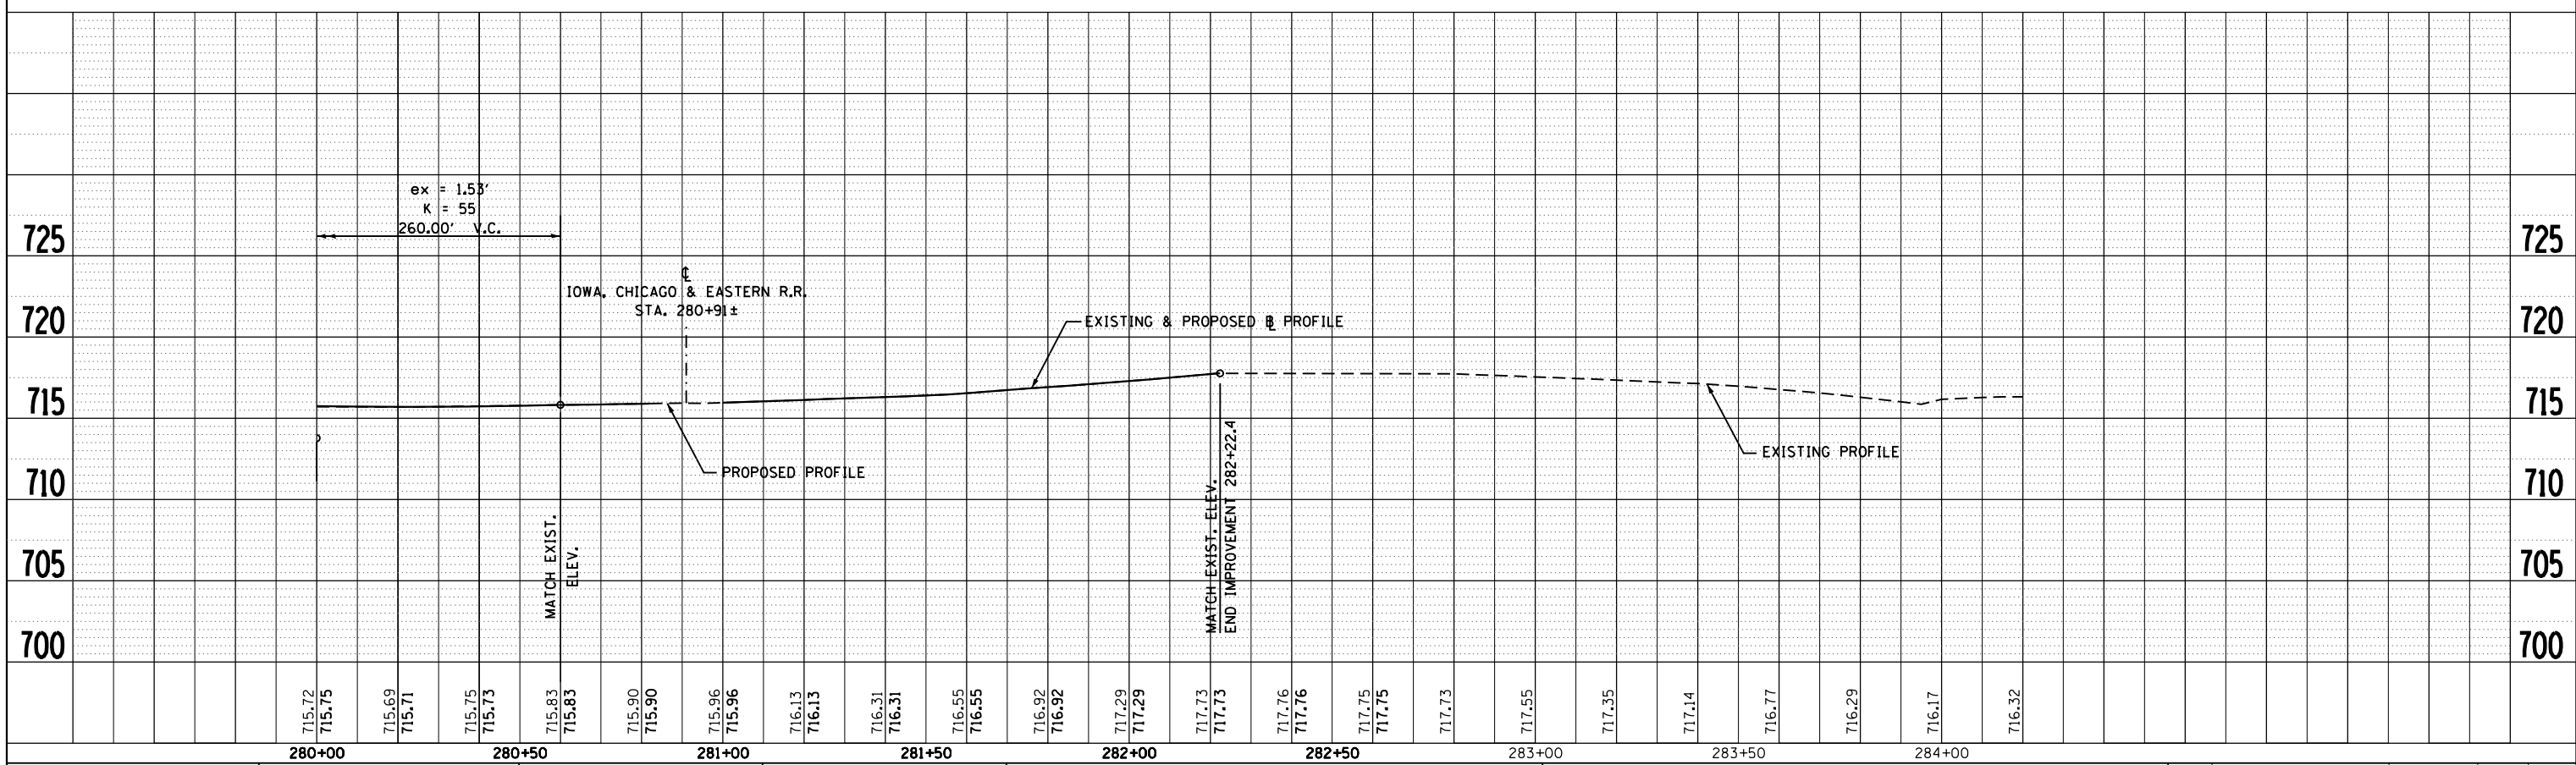


PLAN	SURVEYED	BY	DATE
	PLOTTED		
	NOTE BOOK		
	NO.		
	CARD FILE NAME		

PROFILE	SURVEYED	BY	DATE
	PLOTTED		
	NOTE BOOK		
	NO.		
	CARD FILE NAME		

McDonough Associates Inc.  
Engineers / Architects  
130 East Randolph Street Chicago, Illinois 60601

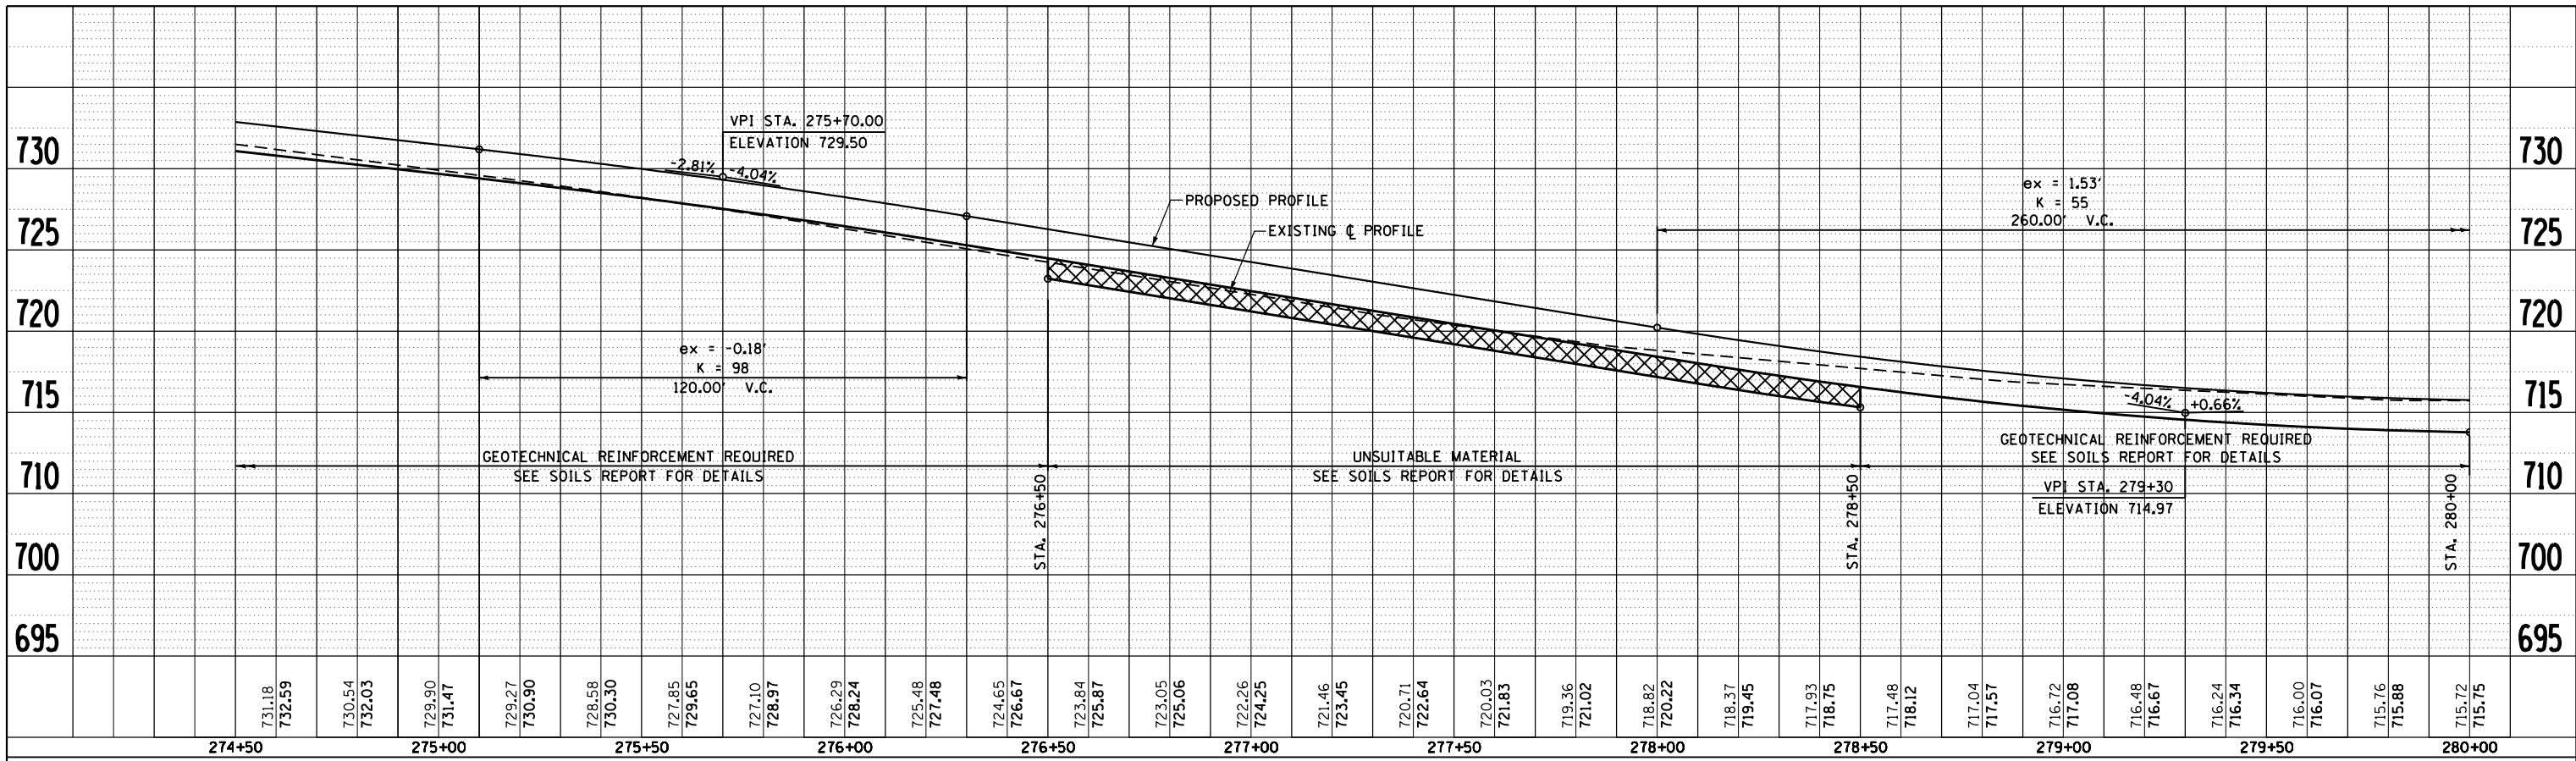

FILE NAME = c:\pwork\pwork\dot\dosdd\0317615\0264750

USER NAME = dosdd  
 DESIGNED - JWM  
 DRAWN - JPF  
 CHECKED - RCH  
 DATE - \$SUBDATE\$

REVISOR -  
 REVISION -  
 REVISION -  
 REVISION -

STATE OF ILLINOIS  
 DEPARTMENT OF TRANSPORTATION

PROPOSED PROFILE  
 WEST STATE ST (US BUS 20)  
 SCALE: SHEET NO. 4 OF 11 SHEETS STA. 274+50 TO STA. 282+22.4

F.A.P. RTE.	SECTION	COUNTY	TOTAL SHEETS	SHEET NO.
303	41R	WINNEBAGO	327	93
CONTRACT NO. 64750			FED. ROAD DIST. NO. 2 ILLINOIS FED. AID PROJECT	