



PLAN	SURVEYED	BY	DATE
	PLOTTED		
	NOTE BOOK		
	NO.		
	CARD FILE NAME		

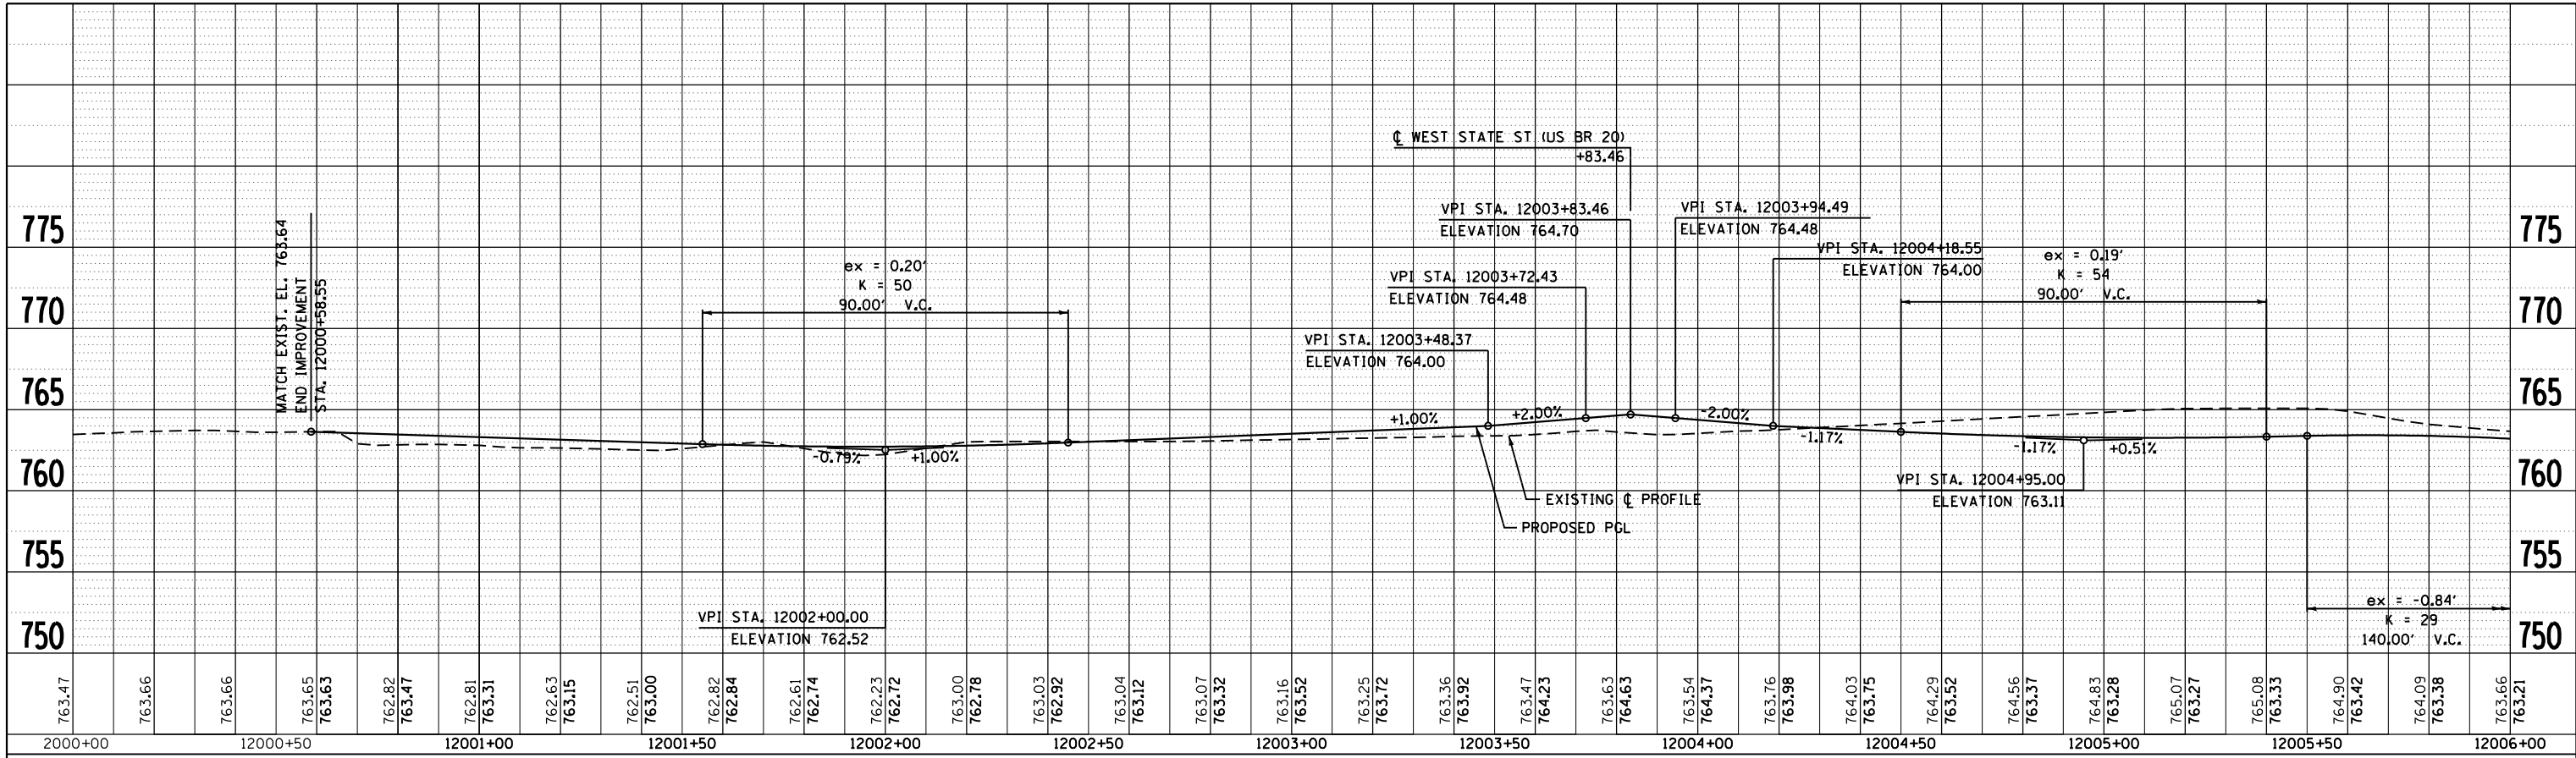

PROFILE	SURVEYED	BY	DATE
	PLOTTED		
	GRADES CHECKED		
	NO.		
	STRUCTURE NOTATIONS CHECKED		

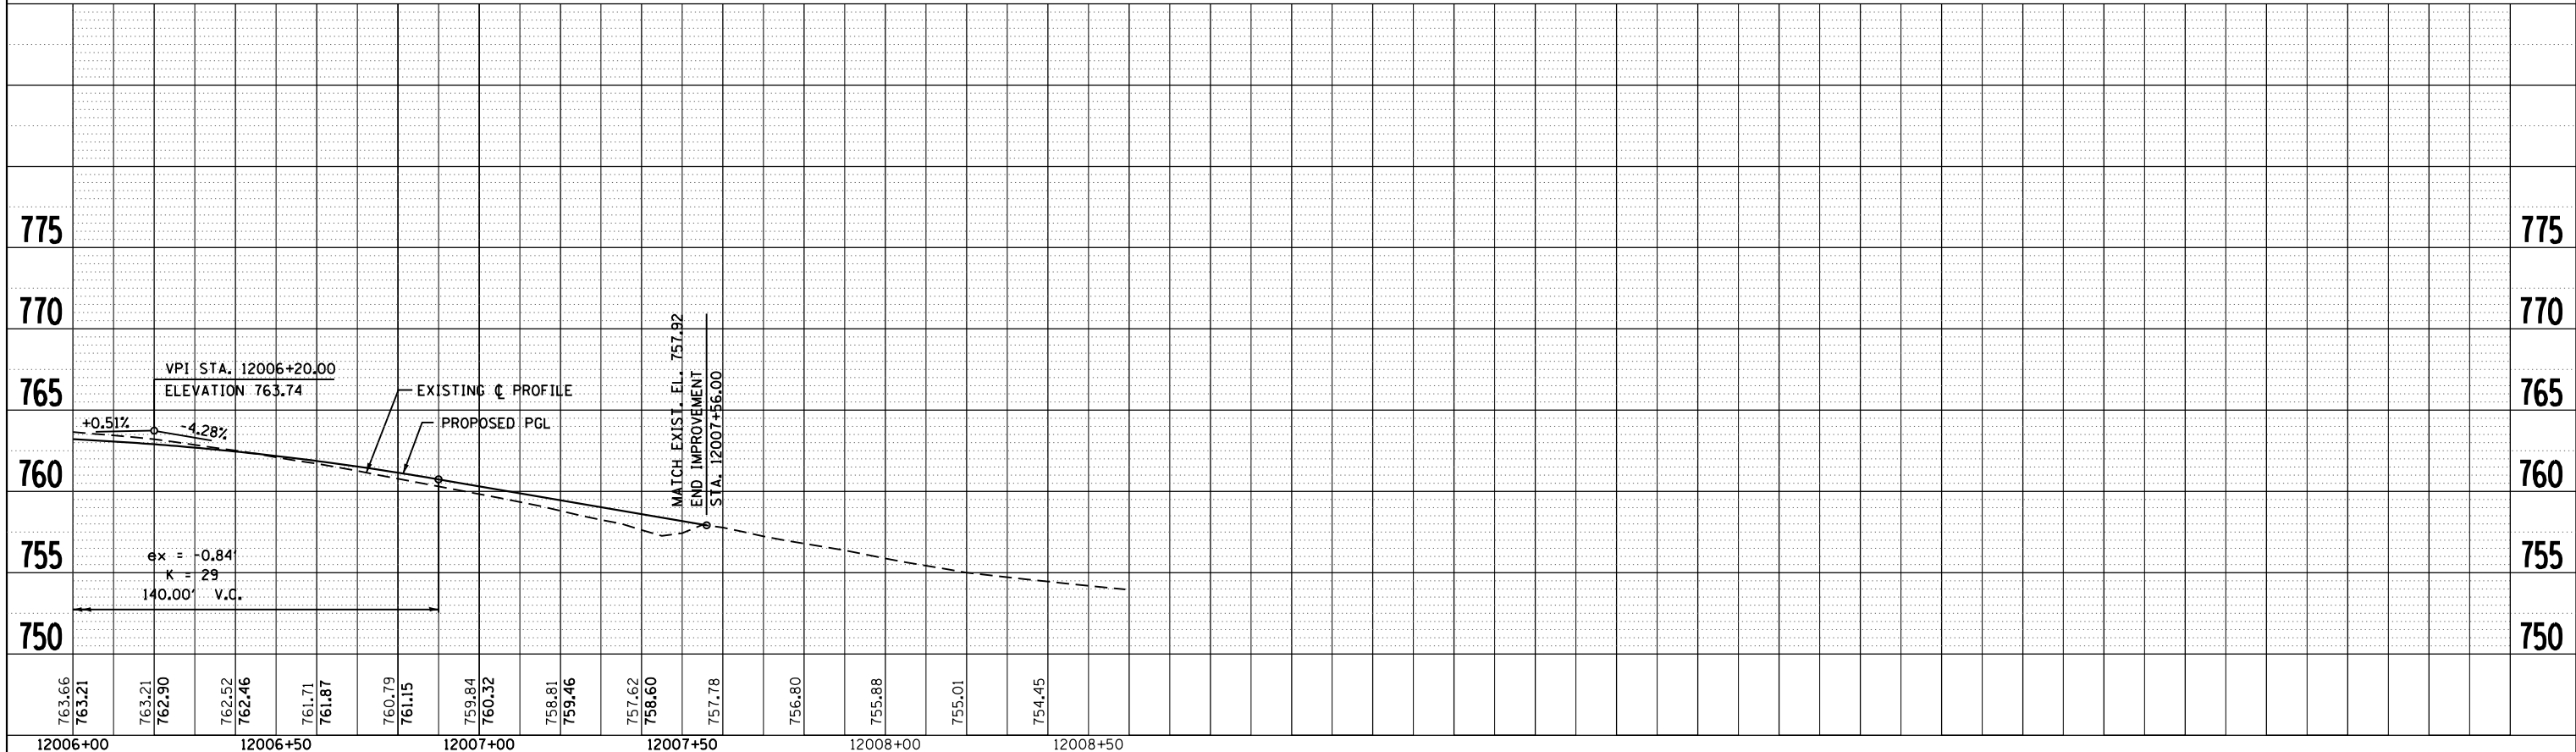

McDonough Associates Inc.
 Engineers / Architects
 130 East Randolph Street Chicago, Illinois 60601

FILE NAME =	USER NAME =	DESIGNED -	REVISED -
c:\pwork\pwork\pwork\dossdd\0317615\0264750	dossdd	JWM	-
sh-t-profile095.dgn		JPF	-
PLOT SCALE = 40.0000' / in.	CHECKED -	RCH	-
PLOT DATE = Mon Dec 17 14:00:20 2012	DATE -	\$SUBDATE\$	-

STATE OF ILLINOIS
 DEPARTMENT OF TRANSPORTATION

SCALE:	SHEET NO. 6 OF 11 SHEETS	STA.	TO STA.
--------	--------------------------	------	---------

PROPOSED PROFILE
 CENTRAL AVENUE

F.A.P. RTE.	SECTION	COUNTY	TOTAL SHEETS	SHEET NO.
303	41R	WINNEBAGO	327	95
FED. ROAD DIST. NO. 2 ILLINOIS FED. AID PROJECT			CONTRACT NO. 64750	