
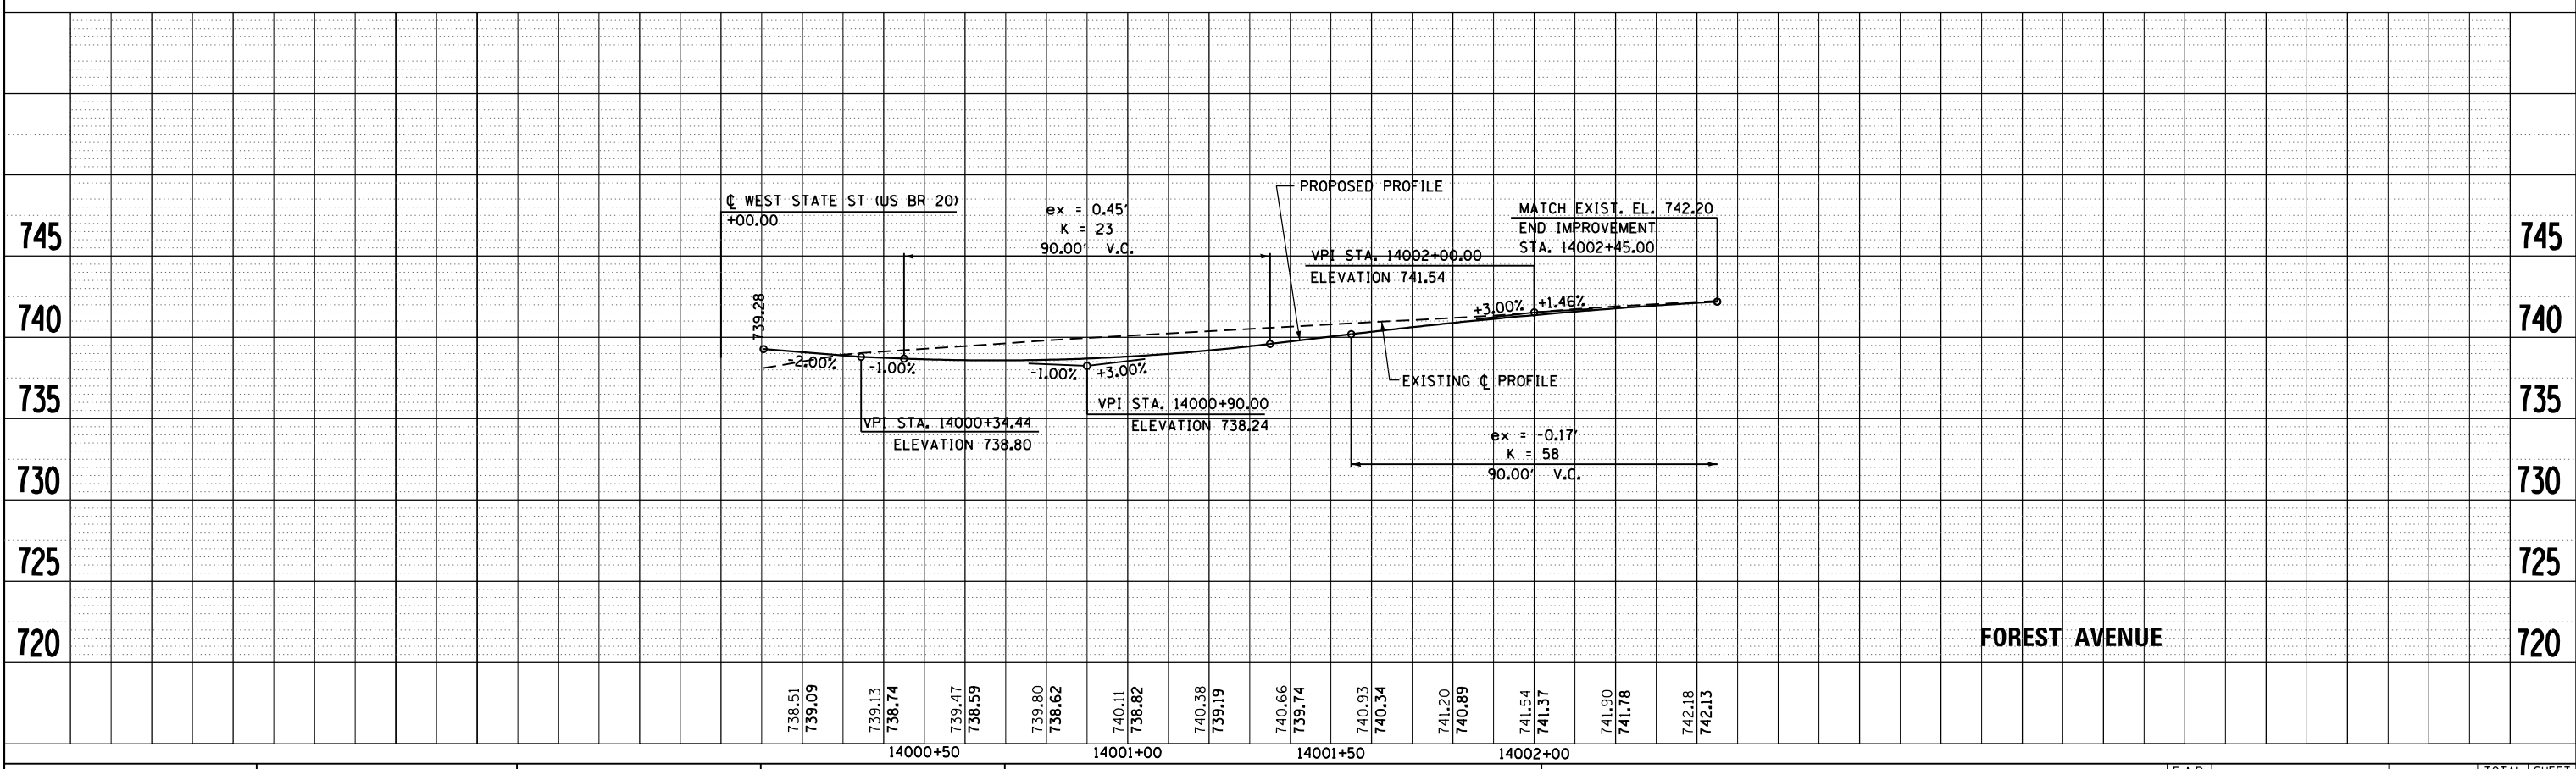


PLAN	SURVEYED	BY	DATE
	PLOTTED		
	GRADES CHECKED		
	STRUCTURE NOTATIONS CHECKED		
	NOTE BOOK NO.		
	CARD FILE NAME		

PROFILE	SURVEYED	BY	DATE
	PLOTTED		
	GRADES CHECKED		
	STRUCTURE NOTATIONS CHECKED		
	NOTE BOOK NO.		
	CARD FILE NAME		

McDonough Associates Inc.
 Engineers / Architects
 130 East Randolph Street Chicago, Illinois 60601

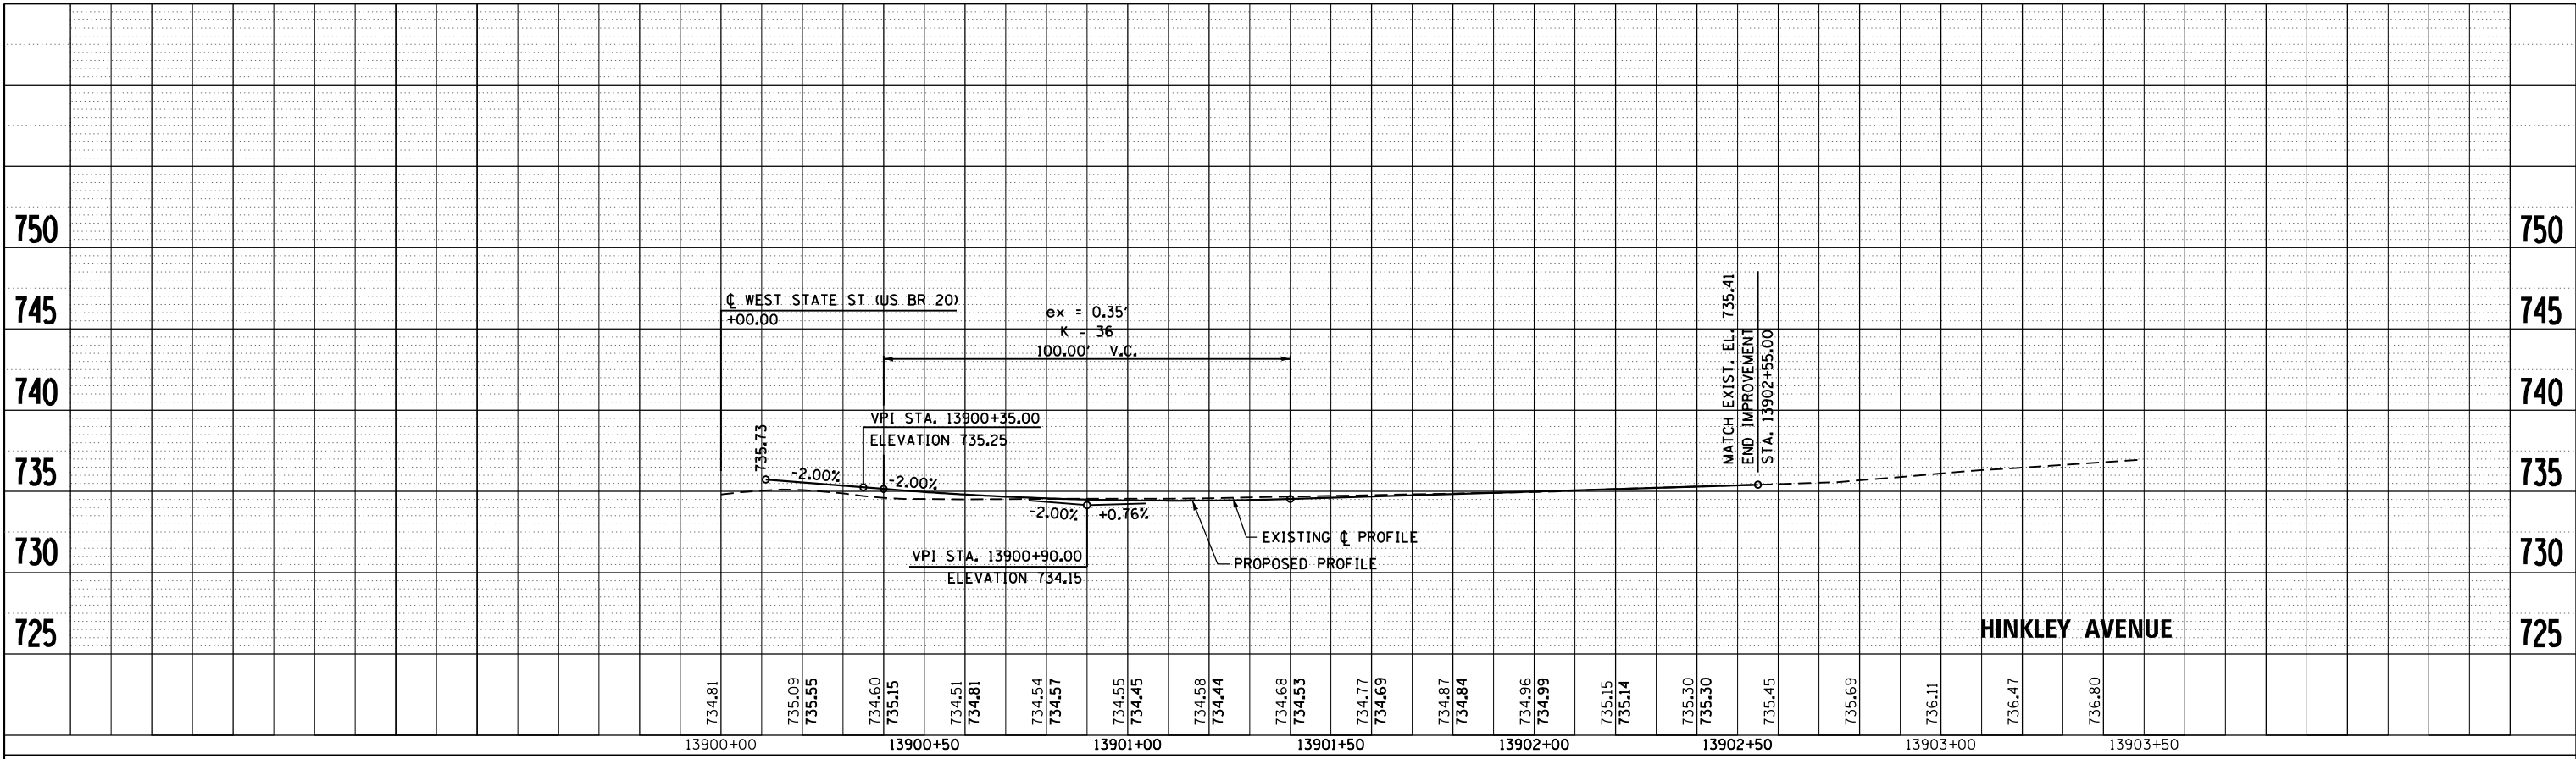

FILE NAME =	USER NAME = dosddd	DESIGNED - JWM	REVISED -	STATE OF ILLINOIS DEPARTMENT OF TRANSPORTATION	PROPOSED PROFILE HINKLEY AVENUE AND FOREST AVENUE	F.A.P. RTE.	SECTION	COUNTY	TOTAL SHEETS	SHEET NO.	
c:\pwork\pwork\dot\dosddd\0317615\0264750	sh-t-profile096.dgn	DRAWN - JPF	REVISED -			303	41R	WINNEBAGO	327	96	
		CHECKED - RCH	REVISED -			CONTRACT NO. 64750					
		DATE - \$SUBDATE\$	REVISED -			FED. ROAD DIST. NO. 2 ILLINOIS FED. AID PROJECT					

SCALE: SHEET NO. 7 OF 11 SHEETS STA. TO STA.