
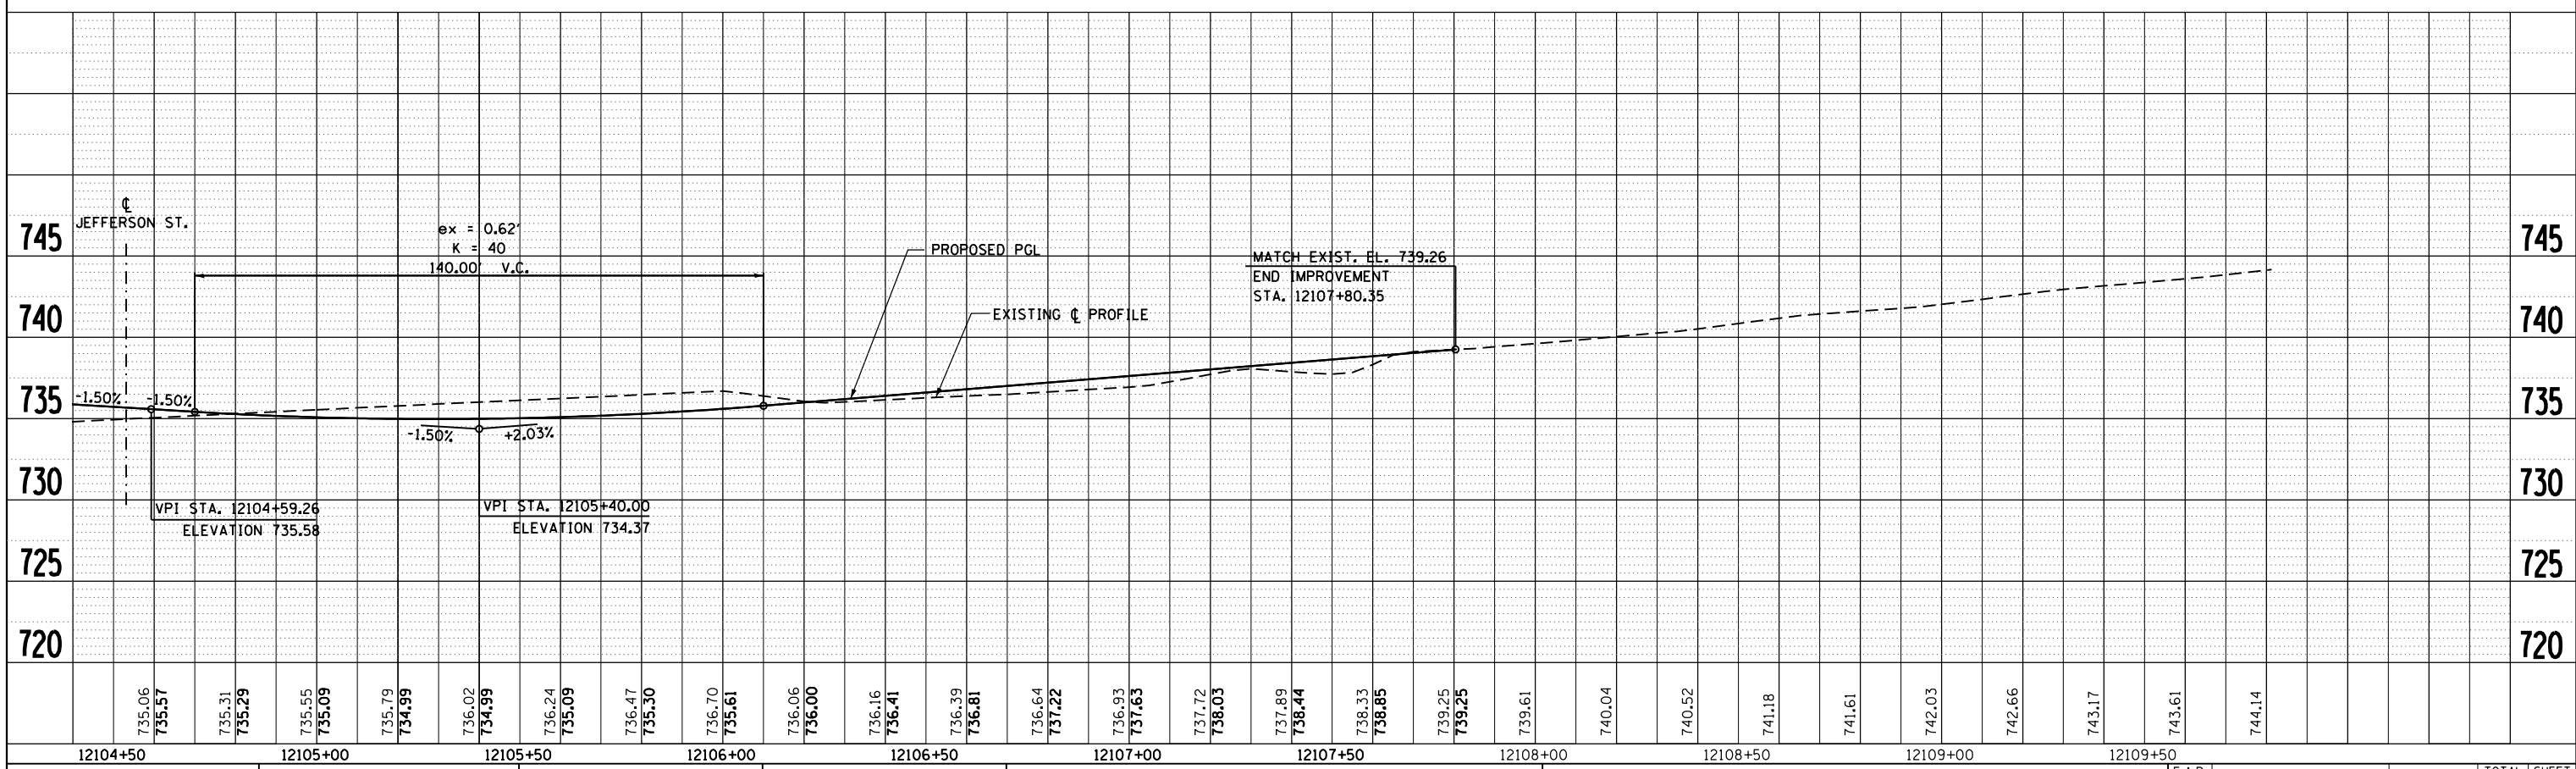


PLAN	SURVEYED	DATE
	PLOTTED	BY
	GRADES CHECKED	
	ALIGNMENT CHECKED	
	STRUCTURE NOTATIONS OK'D	
	NOTE BOOK NO.	
	CARD FILE NAME	

PROFILE	SURVEYED	DATE
	PLOTTED	BY
	GRADES CHECKED	
	ALIGNMENT CHECKED	
	STRUCTURE NOTATIONS OK'D	
	NOTE BOOK NO.	
	CARD FILE NAME	

McDonough Associates Inc.
Engineers/Architects
180 East Randolph Street Chicago, Illinois 60601

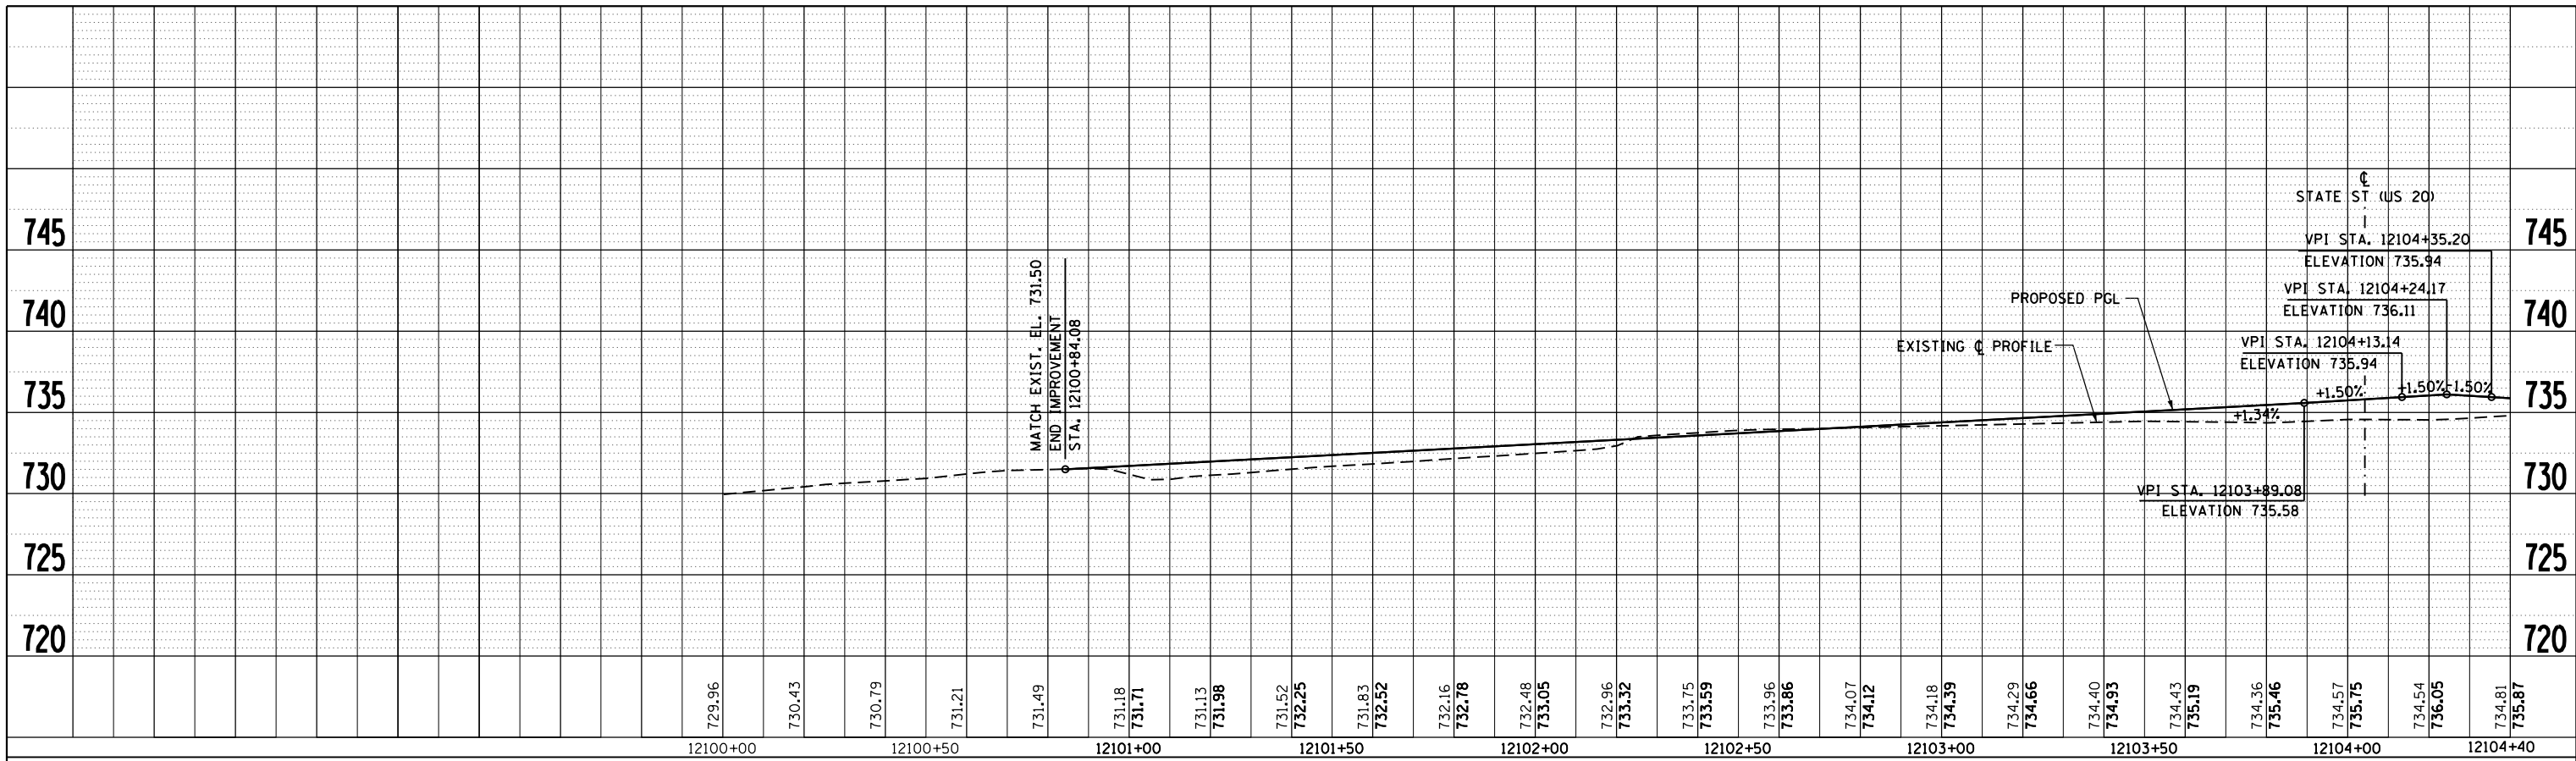

FILE NAME =	USER NAME = dossed	DESIGNED - JWM	REVISED -	STATE OF ILLINOIS DEPARTMENT OF TRANSPORTATION	PROPOSED PROFILE AVON STREET	SCALE: SHEET NO. 10 OF 11 SHEETS STA. TO STA.	F.A.P. RTE.	SECTION	COUNTY	TOTAL SHEETS	SHEET NO.
c:\pwork\pwork\dossed\0317615\0264750	sh-t-profile099.dgn	DRAWN - JPF	REVISED -				303	41R	WINNEBAGO	327	99
		CHECKED - RCH	REVISED -				CONTRACT NO. 64750				
		DATE - *SUBDATE*	REVISED -				FED. ROAD DIST. NO. 2 ILLINOIS FED. AID PROJECT				