



PLAN	SURVEYED	BY	DATE
	PLOTTED		
	NOTE BOOK		
	NO.		
	CHECKED		
	FILE NAME		

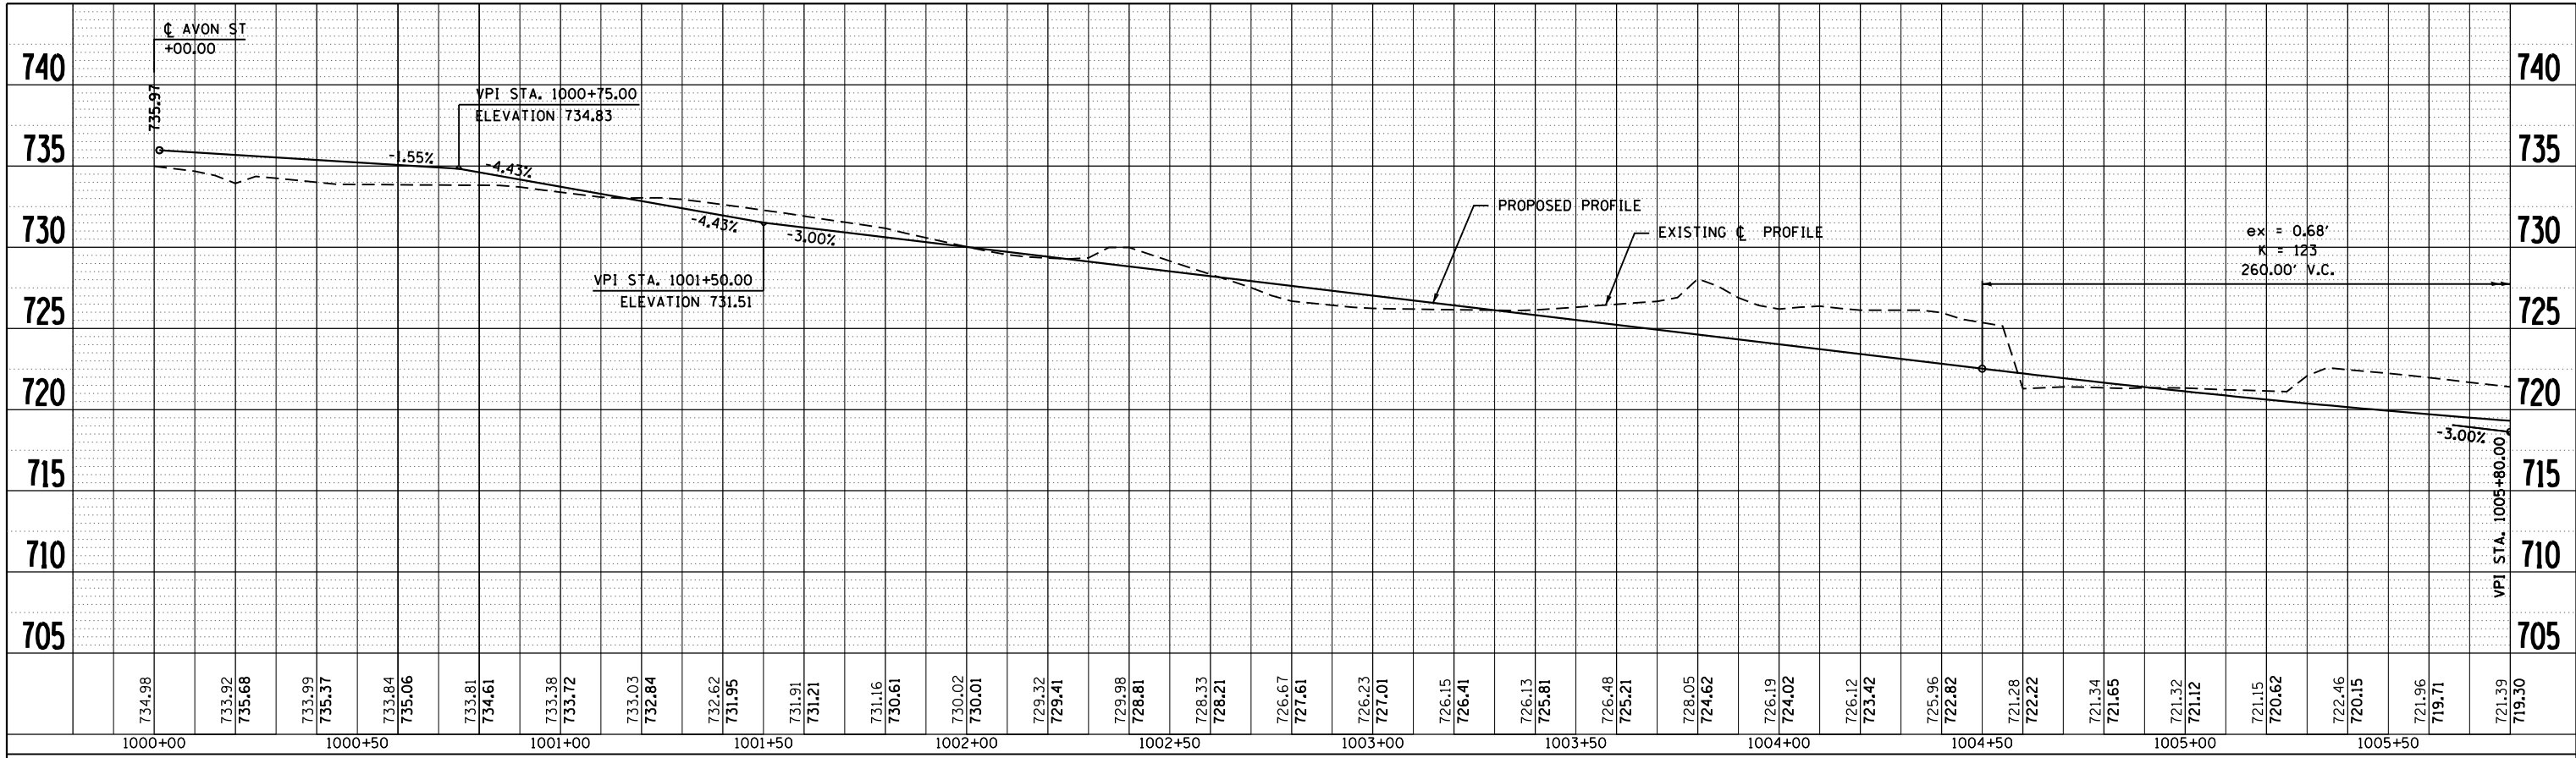

PROFILE	SURVEYED	BY	DATE
	PLOTTED		
	GRADES CHECKED		
	NOTE BOOK		
	NO.		
	STRUCTURE		
	NOTATIONS		

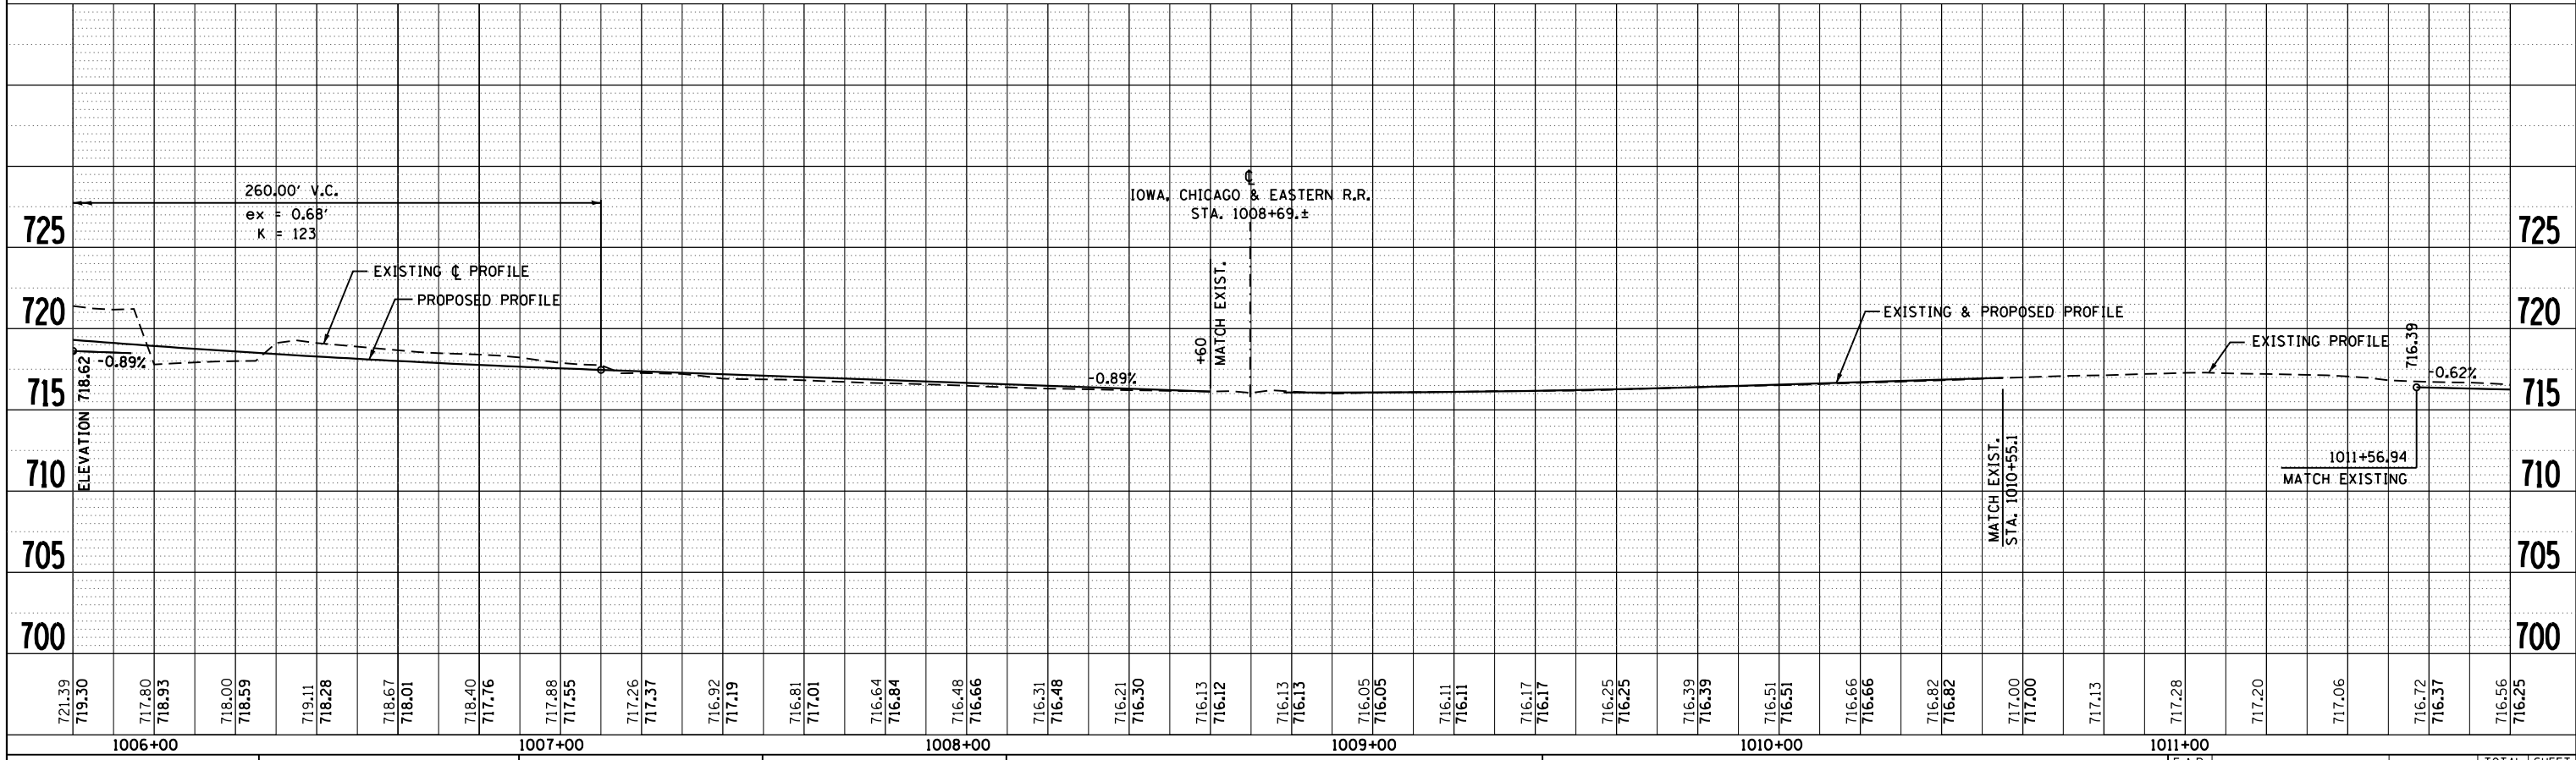

FILE NAME =	USER NAME =	DESIGNED -	REVISED -	STATE OF ILLINOIS DEPARTMENT OF TRANSPORTATION	PROPOSED PROFILE JEFFERSON STREET	F.A.P. RTE.	SECTION	COUNTY	TOTAL SHEETS	SHEET NO.	
c:\pwork\pwidot\dosdd\0317615\0264750	sh-t-profile100.dgn	DRAWN -	REVISED -			303	41R	WINNEBAGO	327	100	
		CHECKED -	REVISED -			CONTRACT NO. 64750					
		PLOT DATE =	DATE -			FED. ROAD DIST. NO. 2 ILLINOIS FED. AID PROJECT					