
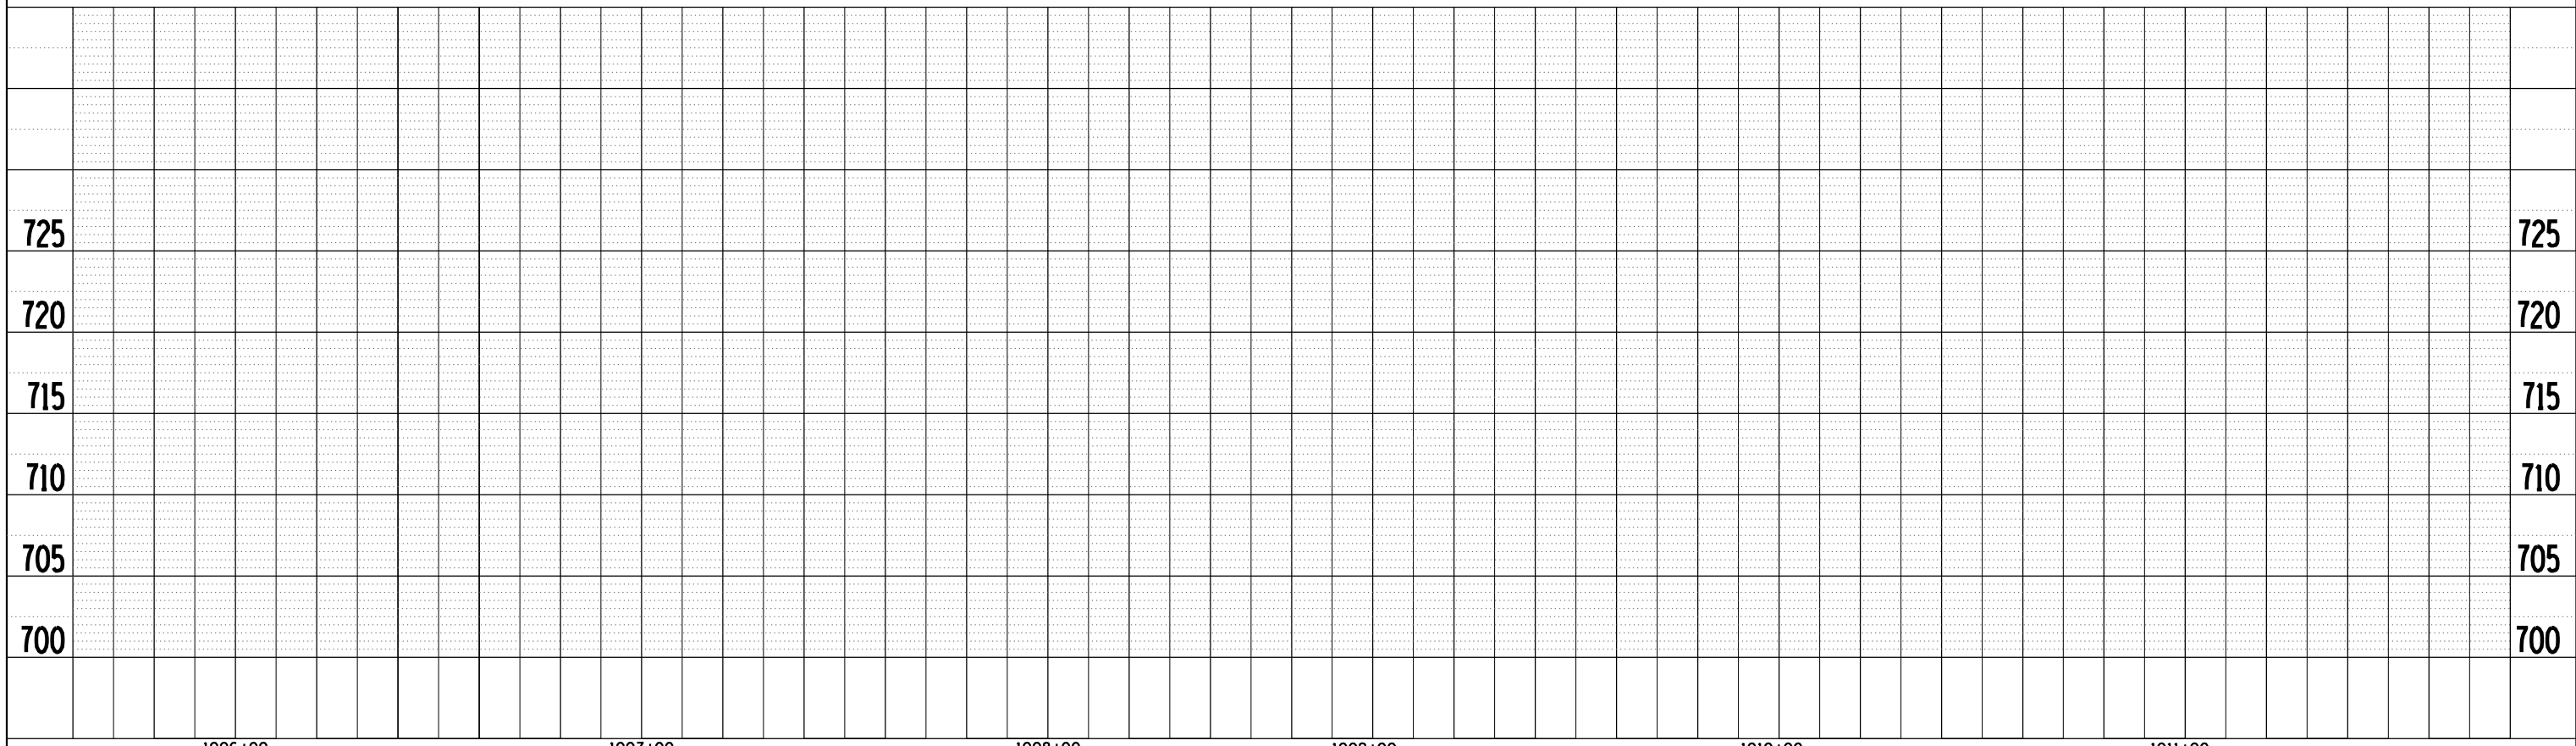


PLAN	SURVEYED	BY	DATE
	PLOTTED		
	NOTE BOOK		
	NO.		
	CARD FILE NAME		

PROFILE	SURVEYED	BY	DATE
	PLOTTED		
	GRADES CHECKED		
	STRUCTURE		
	NOTATIS		
	COPYD		

McDonough Associates Inc.
 Engineers / Architects
 130 East Randolph Street Chicago, Illinois 60601

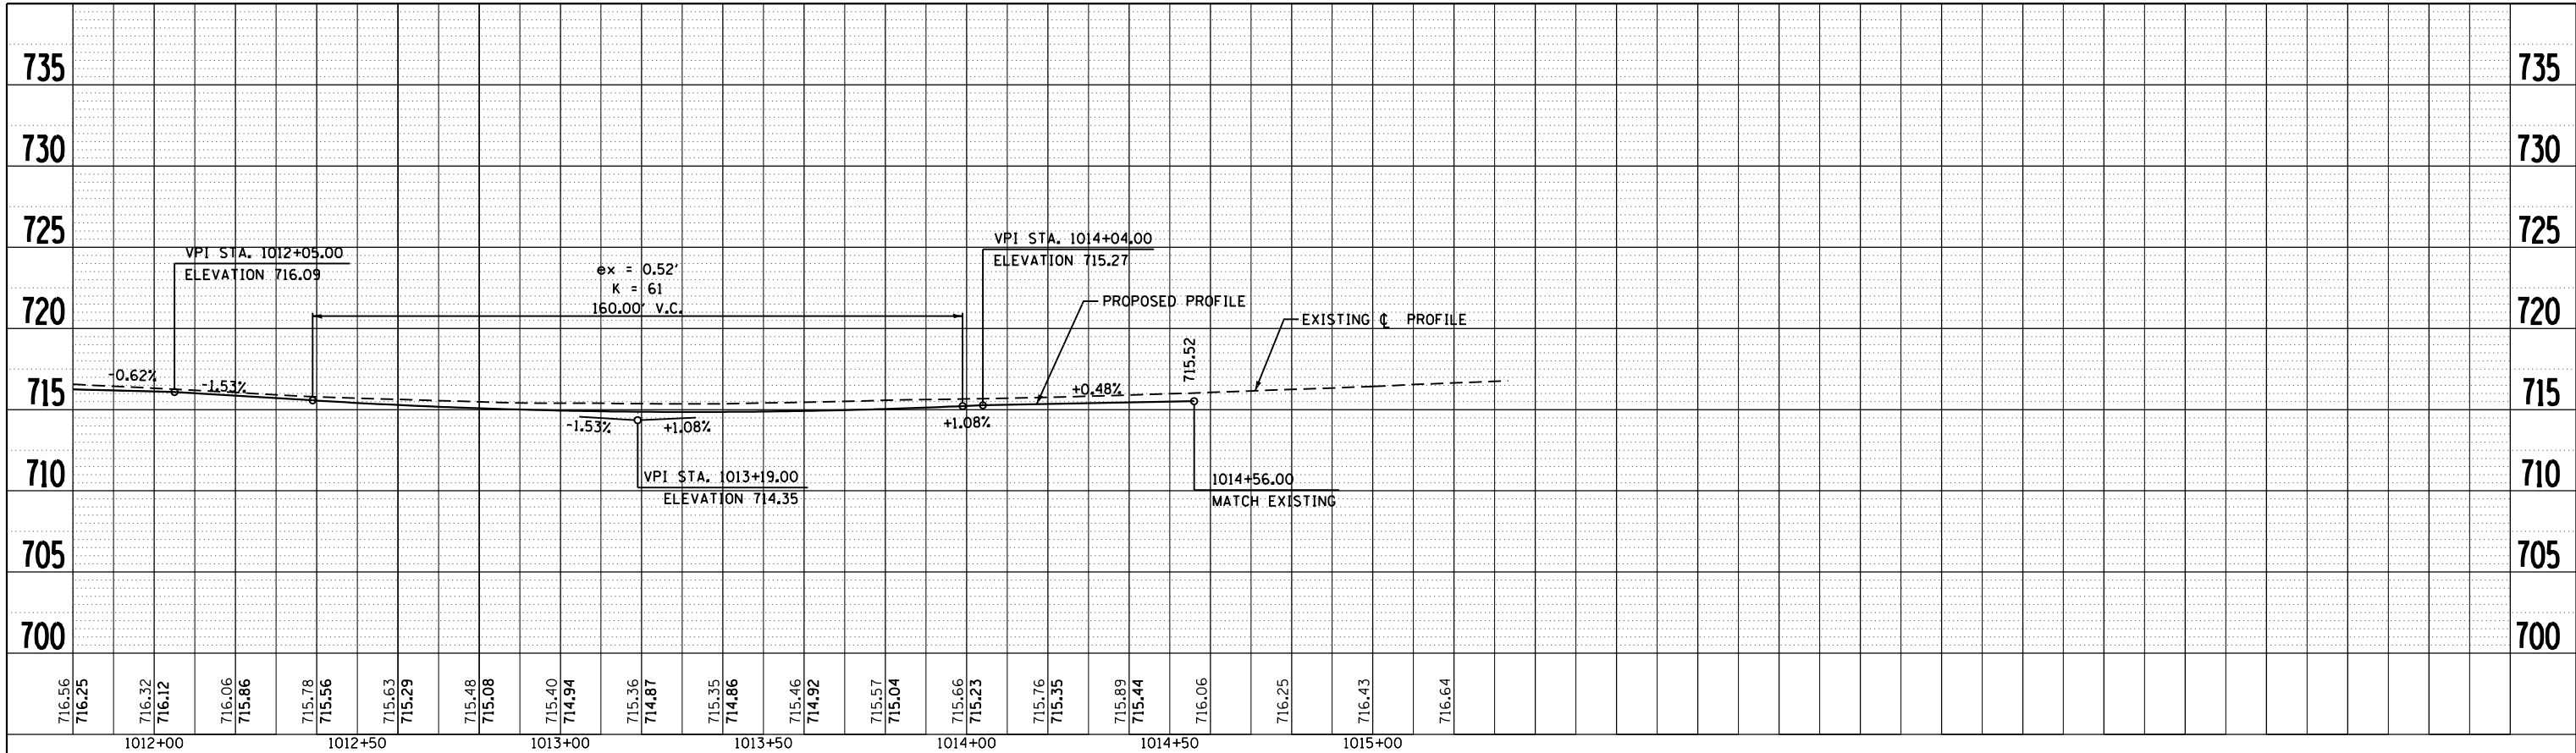

FILE NAME =	USER NAME = dosddd	DESIGNED - JWM	REVISED -	STATE OF ILLINOIS DEPARTMENT OF TRANSPORTATION	PROPOSED PROFILE JEFFERSON STREET	SCALE:		SHEET NO. 12 OF 13 SHEETS	STA.	TO STA.	F.A.P. RTE.	SECTION	COUNTY	TOTAL SHEETS	SHEET NO.
c:\pwork\pwork\dosddd\0317615\0264750	sh-t-profile101.dgn	DRAWN - JPF	REVISED -			303	41R	WINNEBAGO	327	101					
PLOT SCALE = 40.0000' / in.	CHECKED - RCH	REVISED -				CONTRACT NO. 64750									
PLOT DATE = Mon Dec 17 14:05:10 2012	DATE - \$SUBDATE\$	REVISED -				FED. ROAD DIST. NO. 2 ILLINOIS FED. AID PROJECT									