
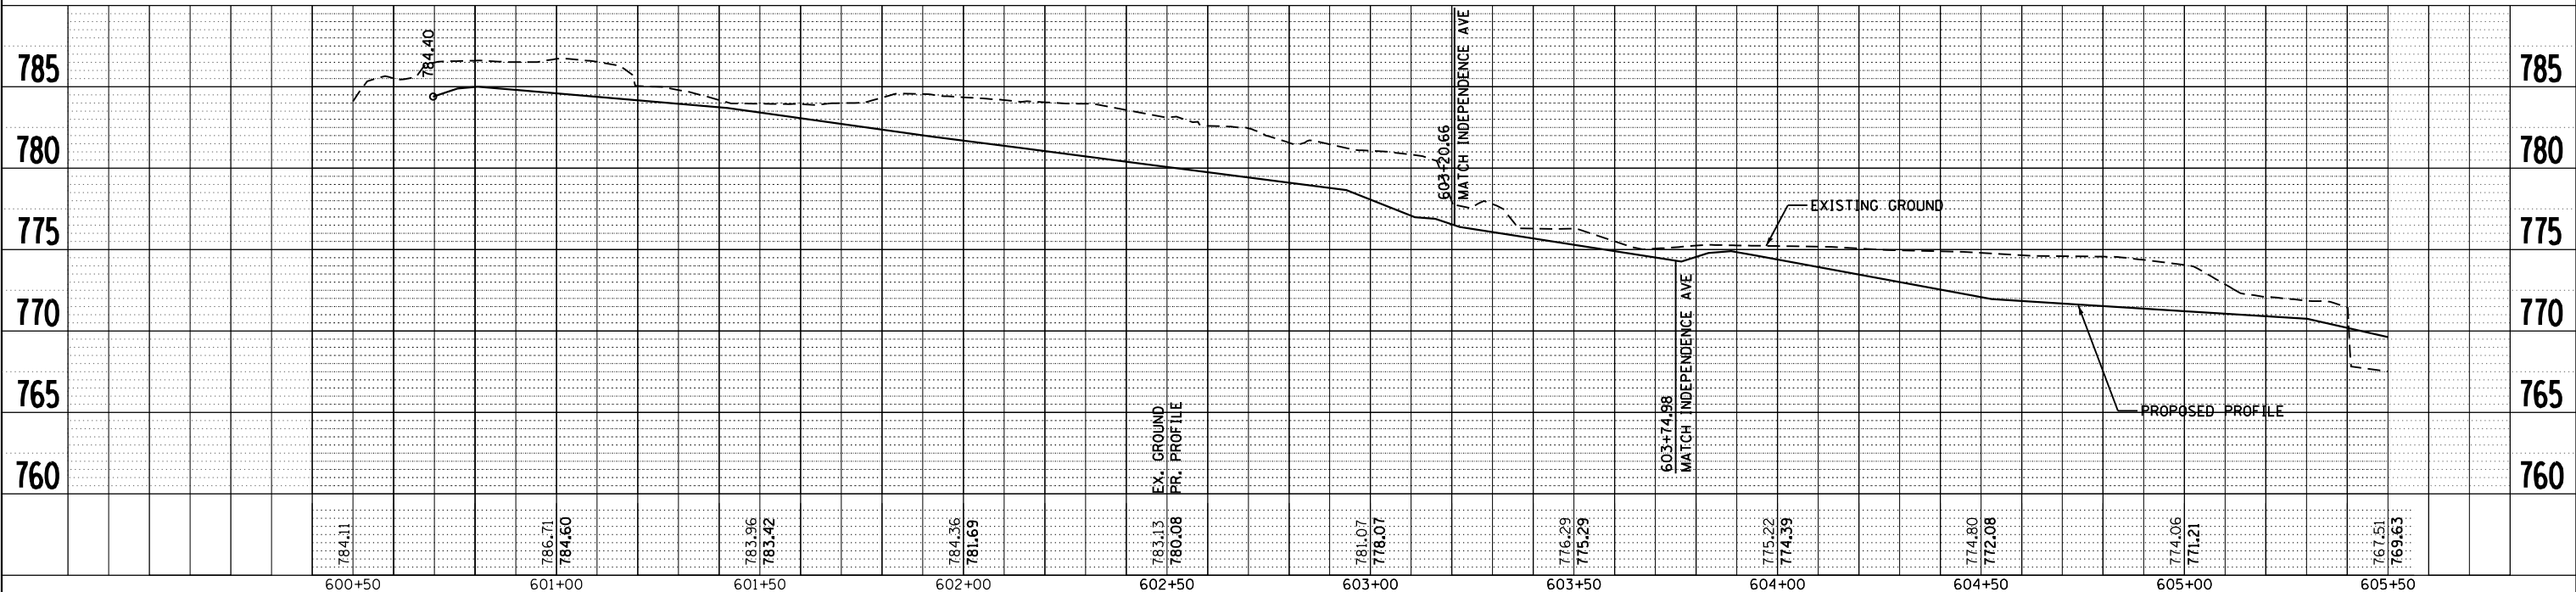


PLAN	SURVEYED	DATE
	PLOTTED	BY
	GRADES CHECKED	
	STRUCTURE NOTATIONS CHECKED	
	NOTE BOOK NO.	
	FILE NAME	

PROFILE	SURVEYED	DATE
	PLOTTED	BY
	GRADES CHECKED	
	STRUCTURE NOTATIONS CHECKED	
	NOTE BOOK NO.	
	FILE NAME	

McDonough Associates Inc.
 Engineers / Architects
 130 East Randolph Street Chicago, Illinois 60601

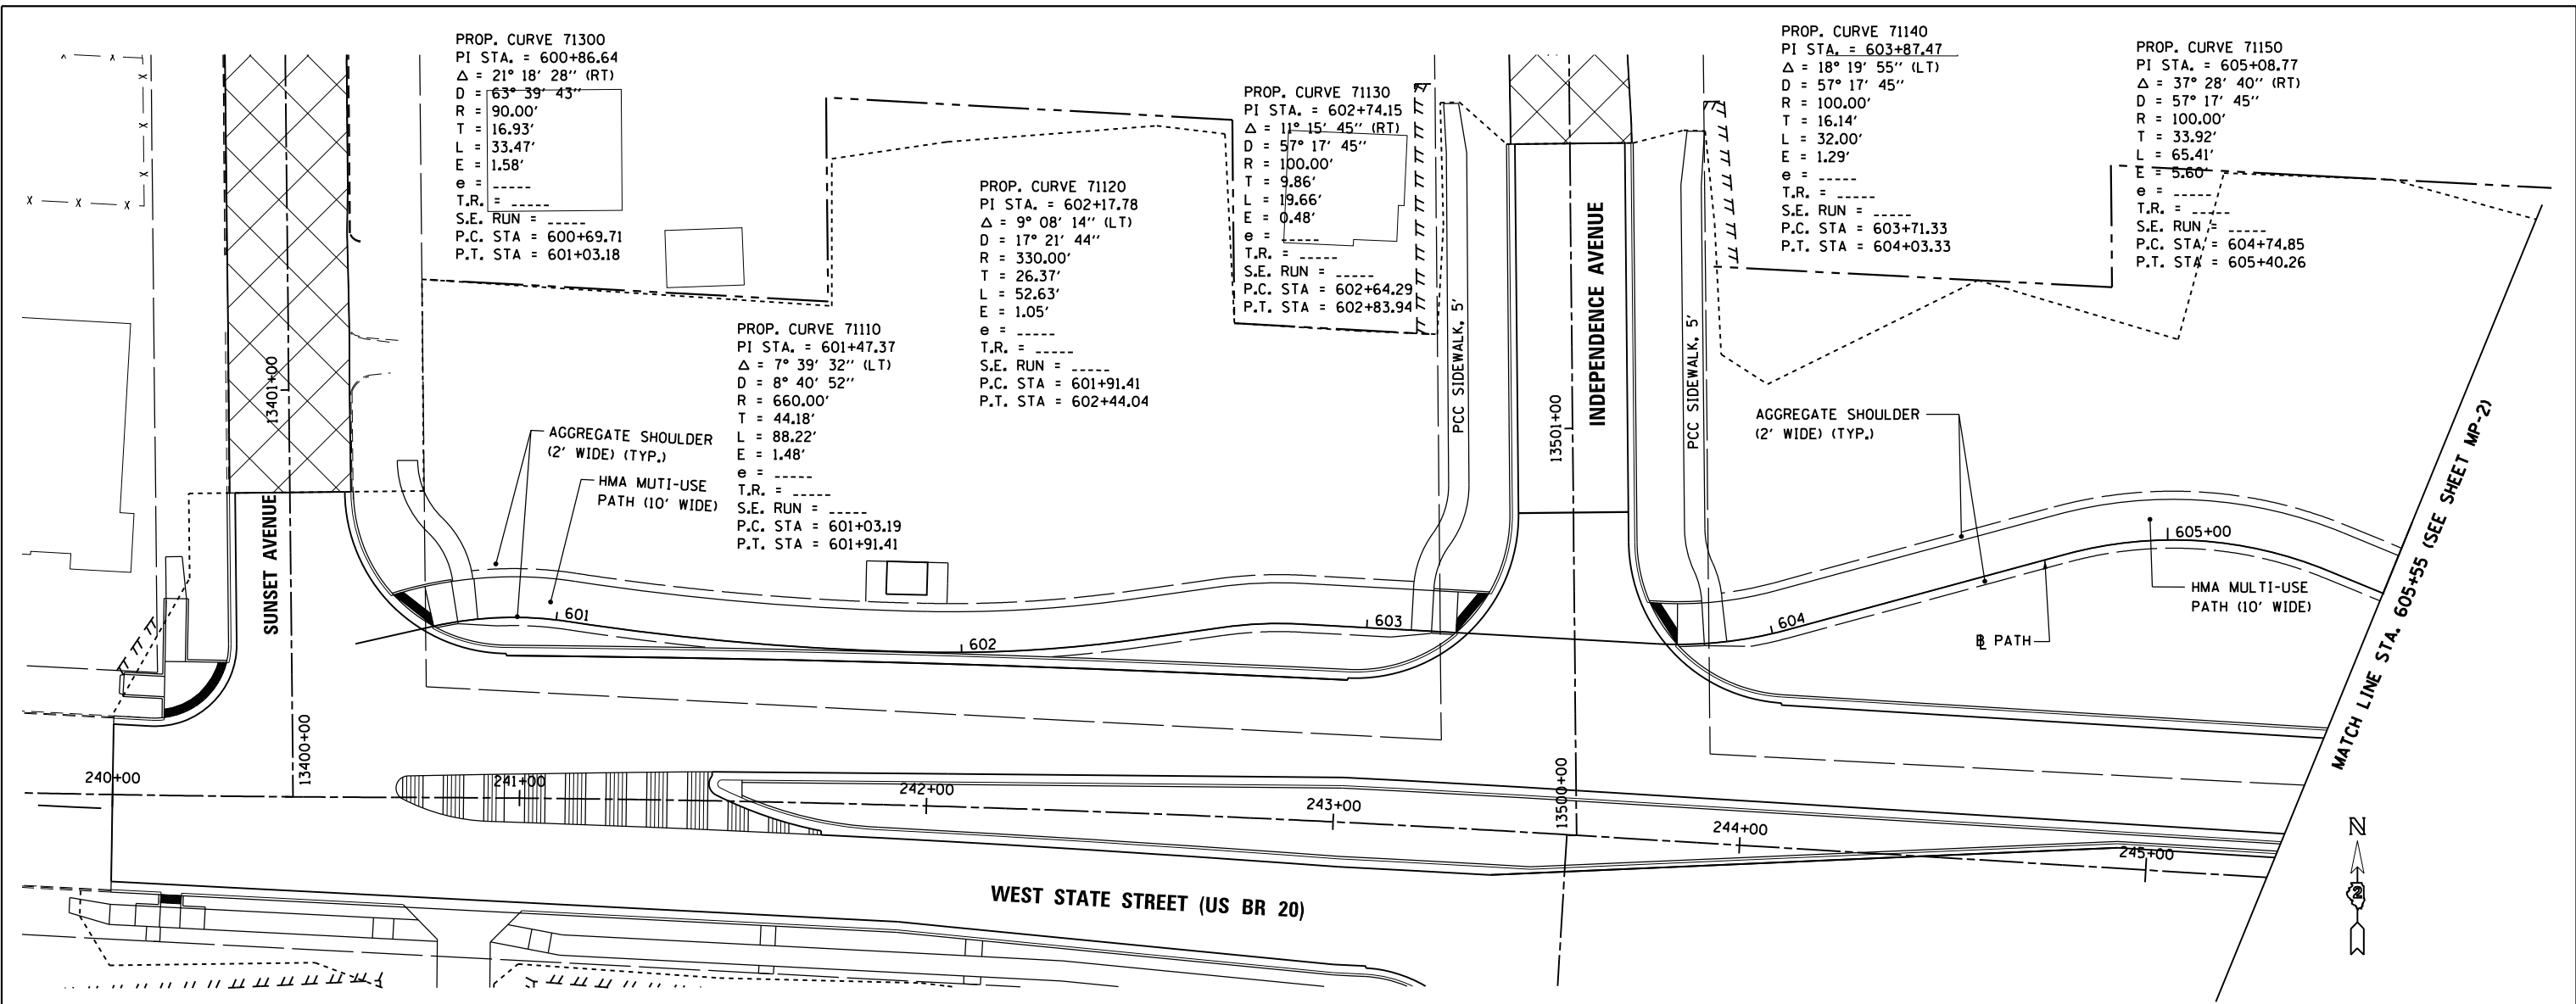

FILE NAME =	USER NAME = dosddd	DESIGNED - EJD	REVISED -	STATE OF ILLINOIS DEPARTMENT OF TRANSPORTATION	MULTI USE PATH WEST STATE ST (US BUS 20)	F.A.P. RTE.	SECTION	COUNTY	TOTAL SHEETS	SHEET NO.
c:\pwork\pwork\dosddd\0317616\0264750	sh-path103.dgn	DRAWN - JPW	REVISED -			303	41R	WINNEBAGO	327	103
PLOT SCALE = 40.0000' / in.	CHECKED - RCH	REVISIED -	REVISIED -			CONTRACT NO. 64750				
PLOT DATE = Mon Dec 17 14:07:24 2012	DATE - \$SUBDATE\$	REVISIED -	REVISIED -			FED. ROAD DIST. NO. 2 ILLINOIS FED. AID PROJECT				