
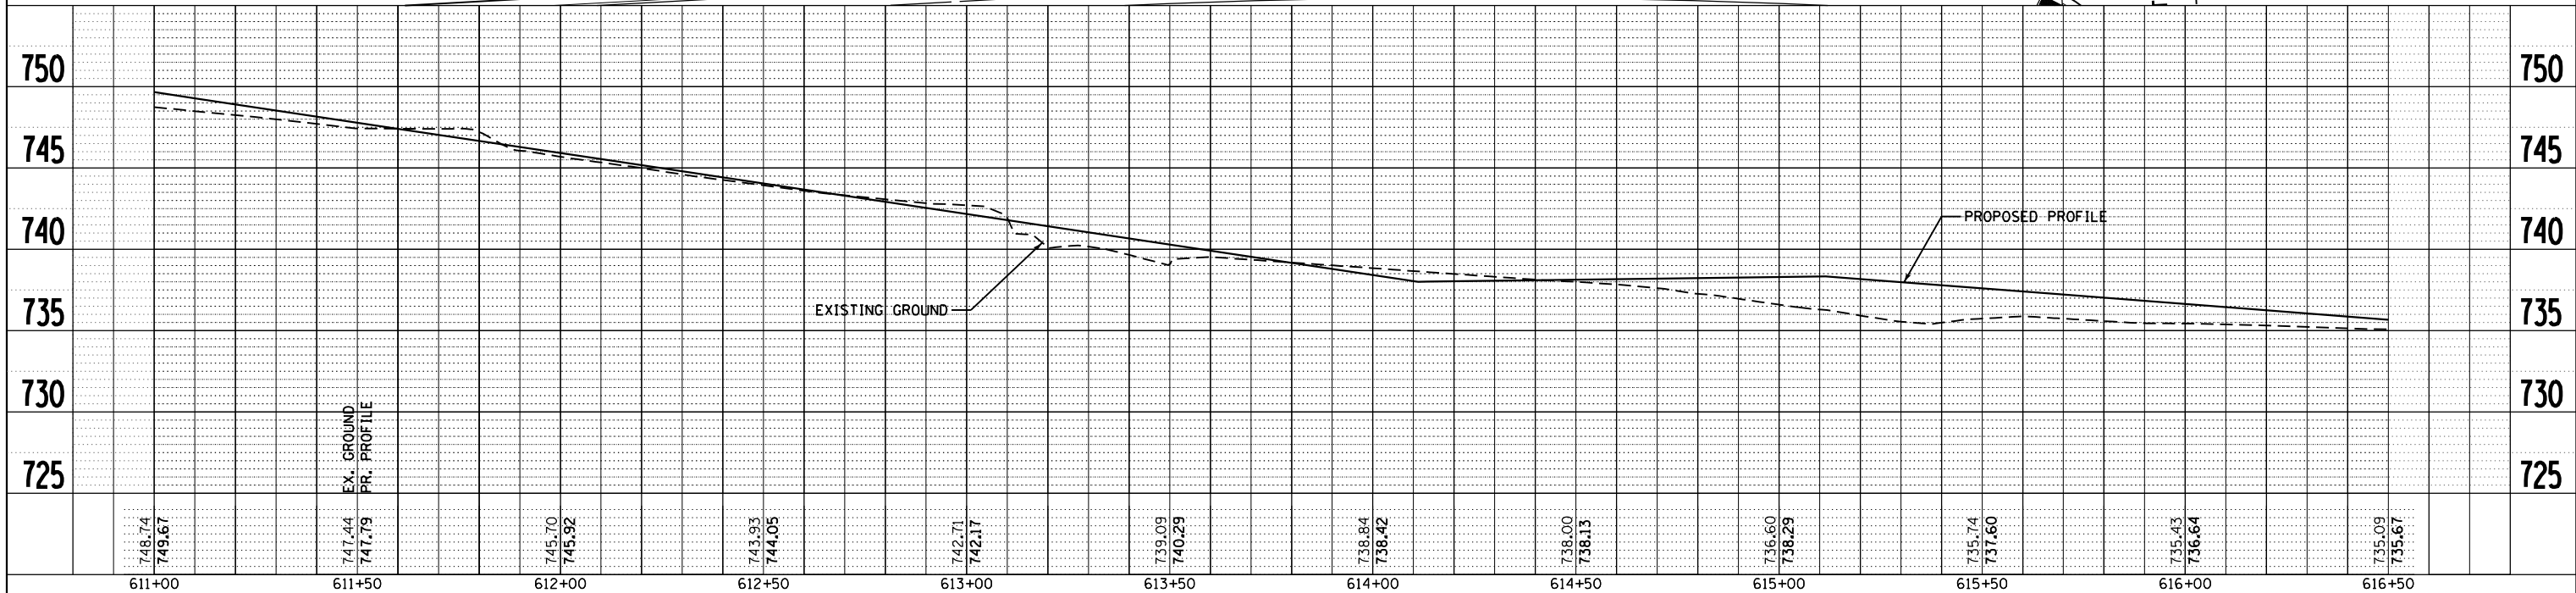


PLAN	SURVEYED	DATE
	PLOTTED	
	NOTE BOOK	
	NO.	
	BY	
	DATE	

PROFILE	SURVEYED	DATE
	PLOTTED	
	NOTE BOOK	
	NO.	
	BY	
	DATE	

McDonough Associates Inc.
 Engineers / Architects
 130 East Randolph Street Chicago, Illinois 60601

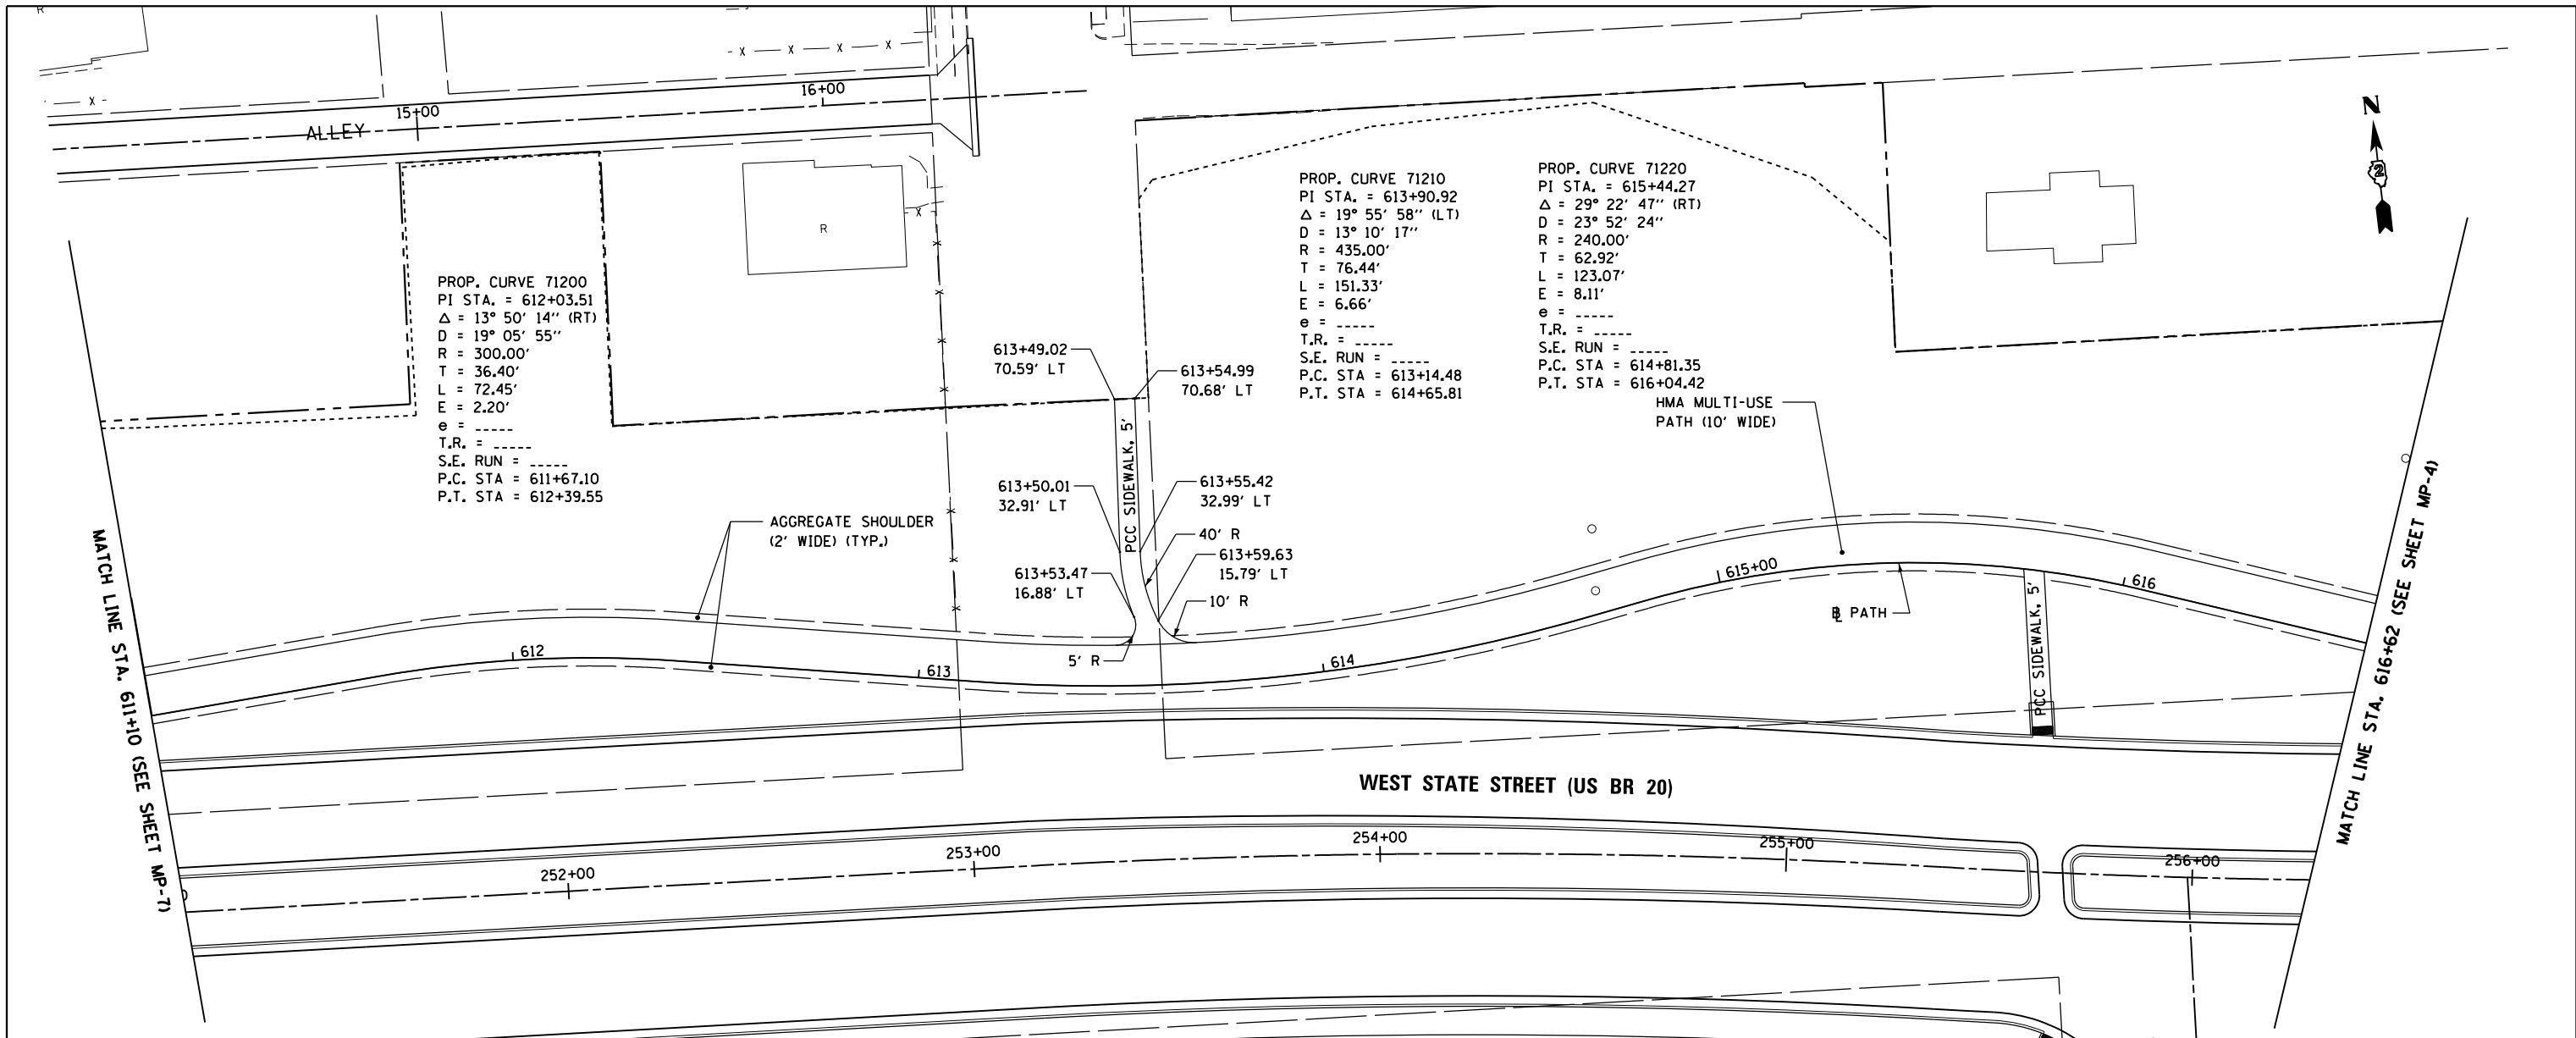

FILE NAME =	USER NAME =	DESIGNED -	REVISED -	STATE OF ILLINOIS DEPARTMENT OF TRANSPORTATION	MULTI USE PATH WEST STATE ST (US BUS 20)	F.A.P. RTE.	SECTION	COUNTY	TOTAL SHEETS	SHEET NO.	
c:\pwork\pwork\dossdd\0317616\0264750	dossdd	DRAWN - JPW	REVISED -			303	41R	WINNEBAGO	327	105	
		CHECKED - RCH	REVISED -			CONTRACT NO. 64750					
		DATE - \$SUBDATE\$	REVISED -			FED. ROAD DIST. NO. 2 ILLINOIS FED. AID PROJECT					