
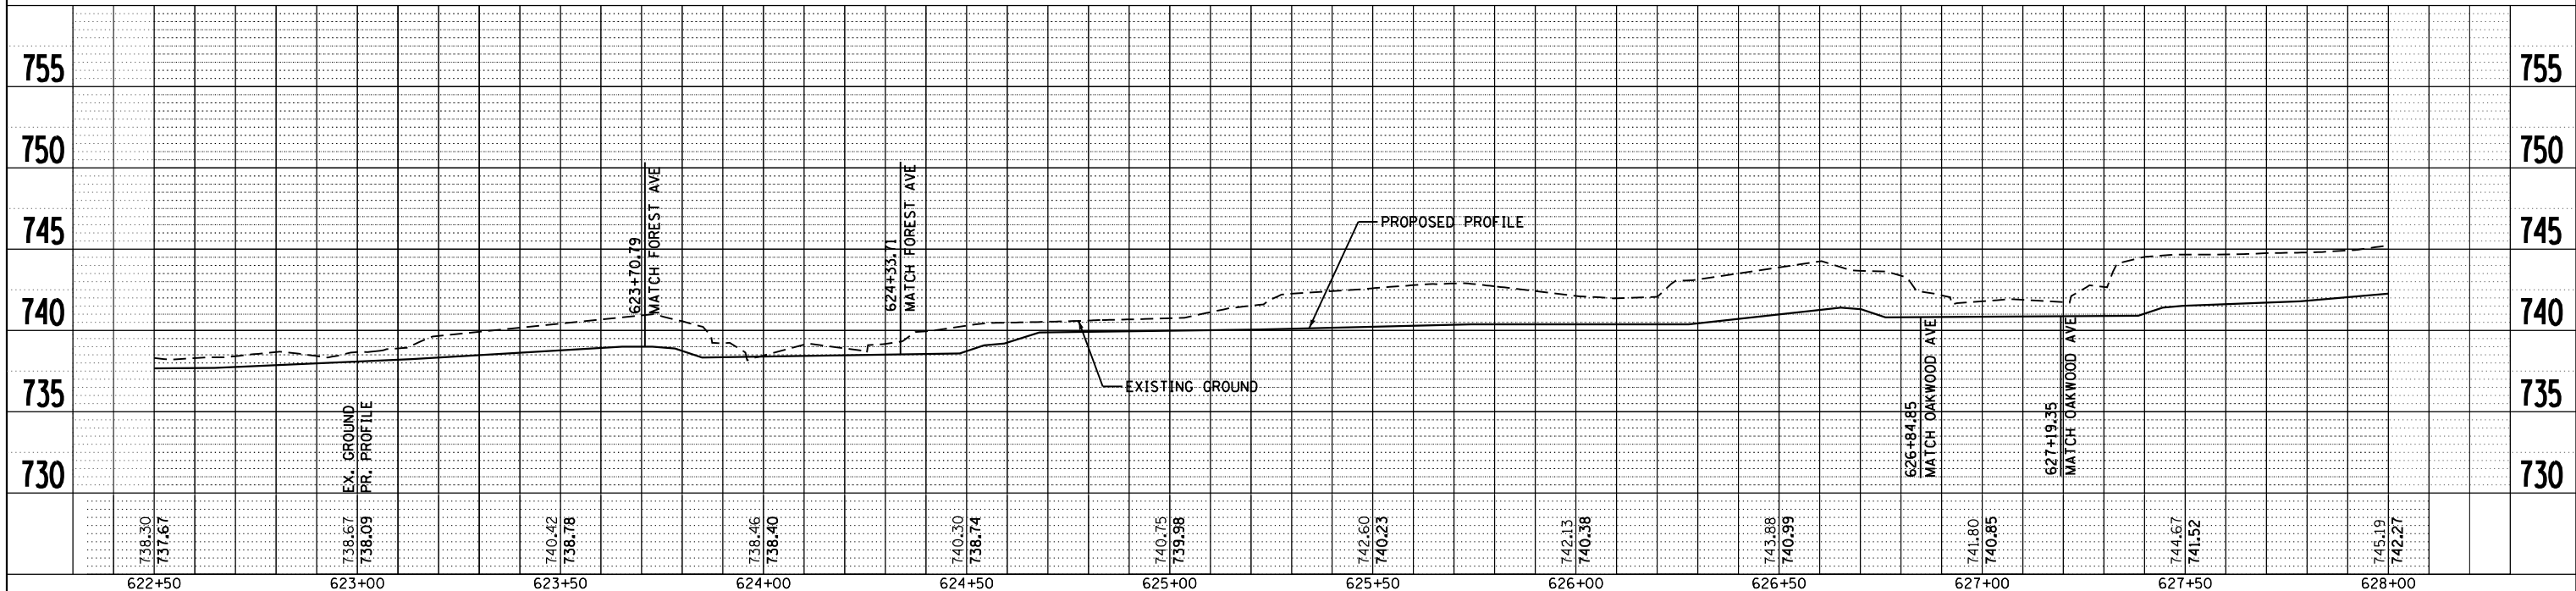


PLAN	SURVEYED	DATE
	PLOTTED	
	GRADES CHECKED	
	STRUCTURE NOTATIONS CHECKED	
	NOTE BOOK NO.	
	BY	

PROFILE	SURVEYED	DATE
	PLOTTED	
	GRADES CHECKED	
	STRUCTURE NOTATIONS CHECKED	
	NOTE BOOK NO.	
	BY	

McDonough Associates Inc.  
 Engineers / Architects  
 130 East Randolph Street Chicago, Illinois 60601

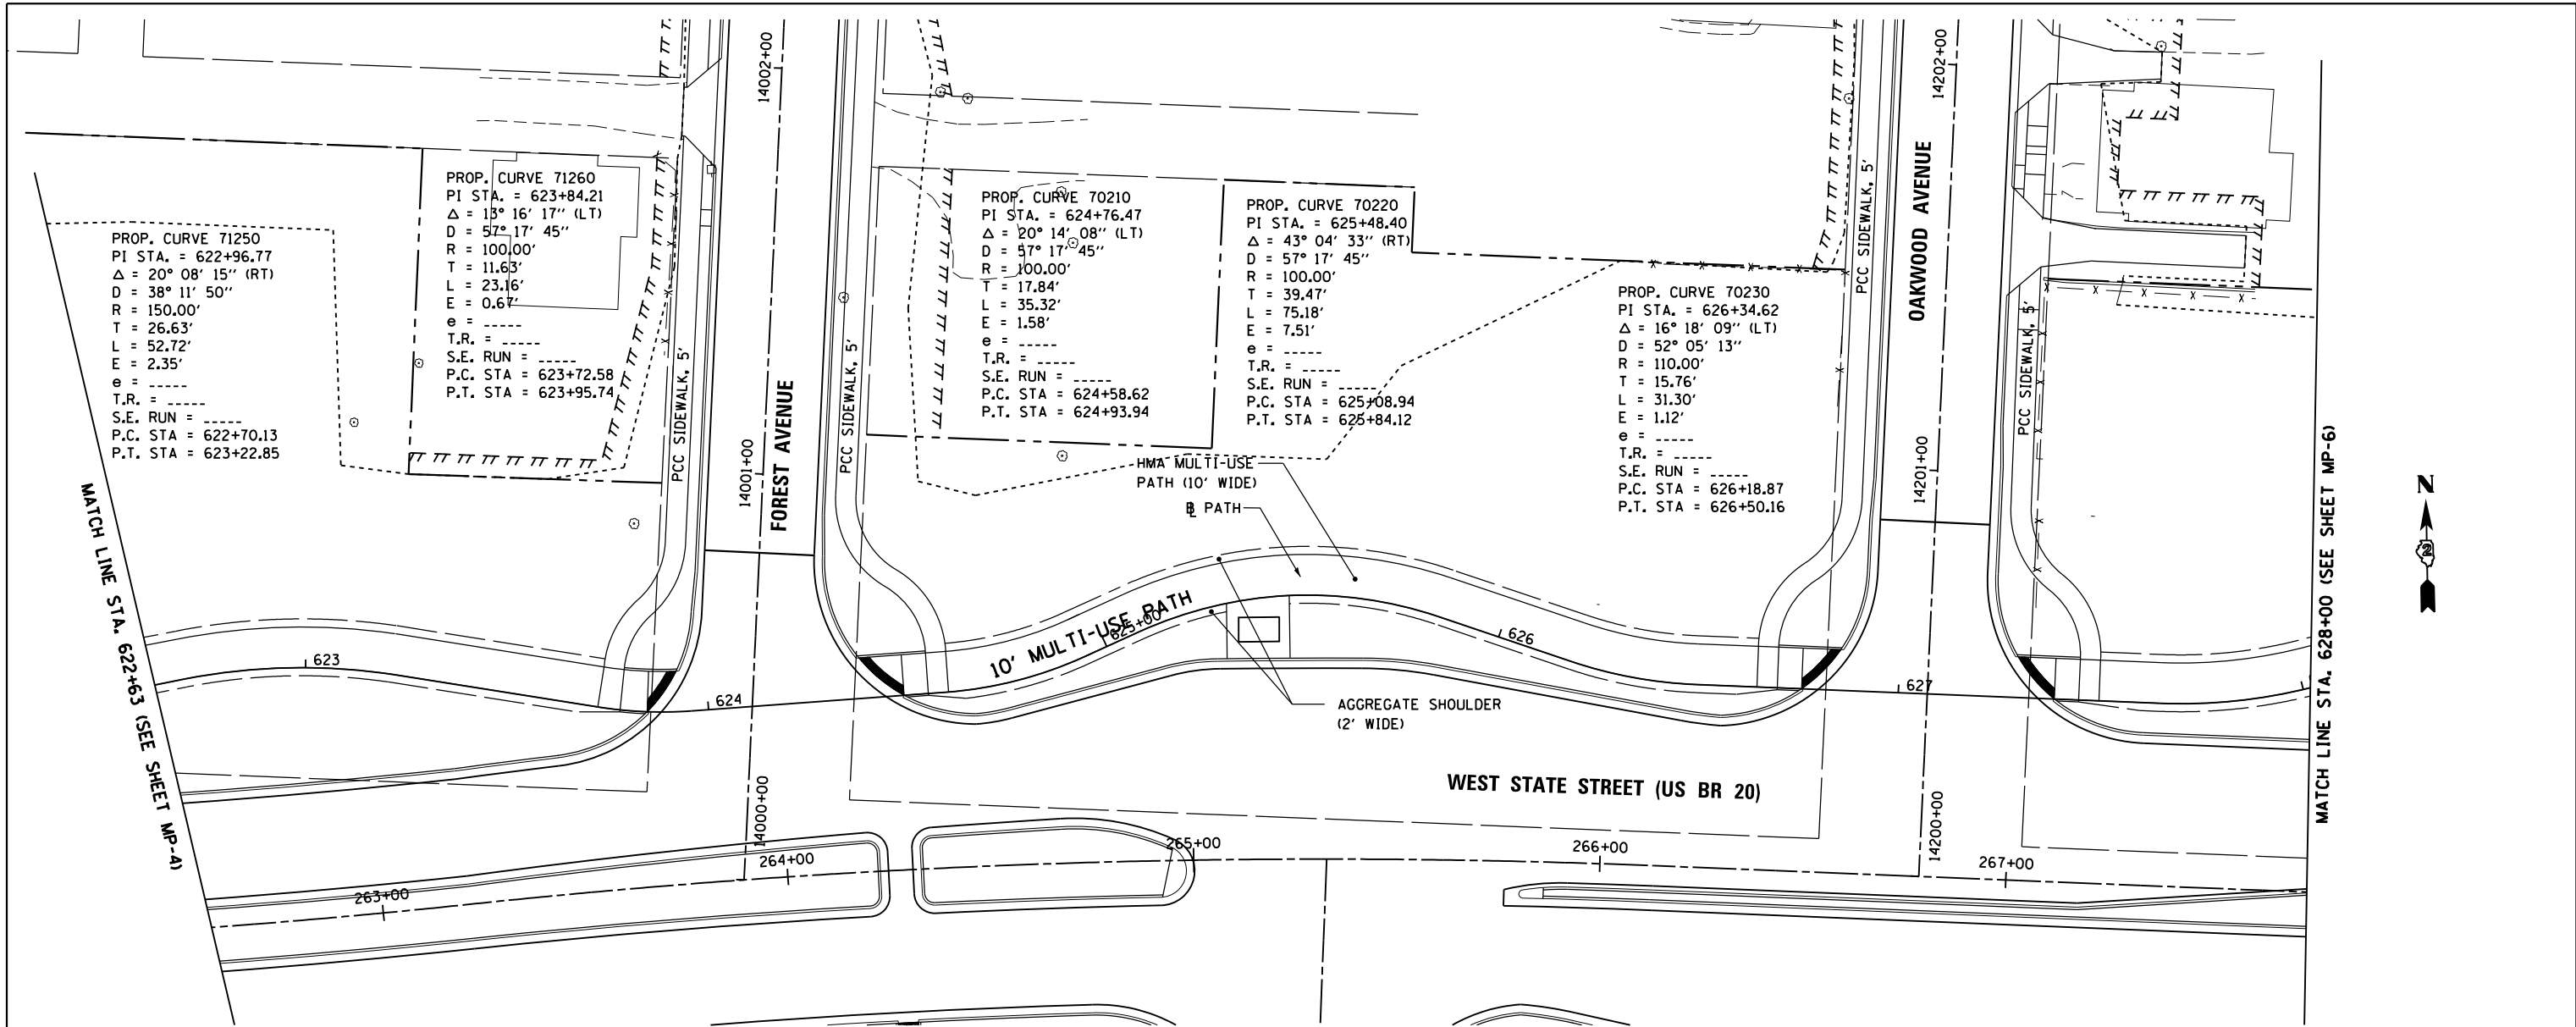

FILE NAME = c:\pwork\pwork\dot\dossdd\0317616\0264750\sh-path107.dgn	USER NAME = dossdd	DESIGNED - EJD	REVISED -	<b>STATE OF ILLINOIS</b> <b>DEPARTMENT OF TRANSPORTATION</b>	<b>MULTI USE PATH</b> <b>WEST STATE ST (US BUS 20)</b>	F.A.P. RTE. = 303	SECTION = 41R	COUNTY = WINNEBAGO	TOTAL SHEETS = 327	SHEET NO. = 107
PLOT SCALE = 40.0000' / in.	CHECKED - RCH	REVISED -	SCALE: SHEET NO. 5 OF 9 SHEETS STA. TO STA.			FED. ROAD DIST. NO. 2	ILLINOIS FED. AID PROJECT			
PLOT DATE = Mon Dec 17 14:09:42 2012	DATE - \$SUBDATE\$	REVISED -				CONTRACT NO. 64750				