



PROP. CURVE 70330  
 PI STA. = 639+31.26  
 $\Delta = 72^\circ 46' 11''$  (RT)  
 $D = 57^\circ 17' 45''$   
 $R = 100.00'$   
 $T = 73.69'$   
 $L = 127.01'$   
 $E = 24.22'$   
 $e = \text{-----}$   
 $T.R. = \text{-----}$   
 S.E. RUN = -----  
 P.C. STA = 638+57.58  
 P.T. STA = 639+84.59

PROP. CURVE 70340  
 PI STA. = 640+48.46  
 $\Delta = 13^\circ 53' 45''$  (LT)  
 $D = 26^\circ 02' 37''$   
 $R = 220.00'$   
 $T = 26.81'$   
 $L = 53.36'$   
 $E = 1.63'$   
 $e = \text{-----}$   
 $T.R. = \text{-----}$   
 S.E. RUN = -----  
 P.C. STA = 640+21.66  
 P.T. STA = 640+75.01

PROP. CURVE 70350  
 PI STA. = 641+24.83  
 $\Delta = 18^\circ 10' 26''$  (RT)  
 $D = 28^\circ 38' 52''$   
 $R = 200.00'$   
 $T = 31.99'$   
 $L = 63.44'$   
 $E = 2.54'$   
 $e = \text{-----}$   
 $T.R. = \text{-----}$   
 S.E. RUN = -----  
 P.C. STA = 640+92.84  
 P.T. STA = 641+56.28

PLAN	SURVEYED	DATE
	PLOTTED	
	ALIGNED	
	CHECKED	
	FILE NAME	
	NO.	

PROFILE	SURVEYED	DATE
	GRADES CHECKED	
	STRUCTURE NOTATIONS CHECKED	
	NO.	

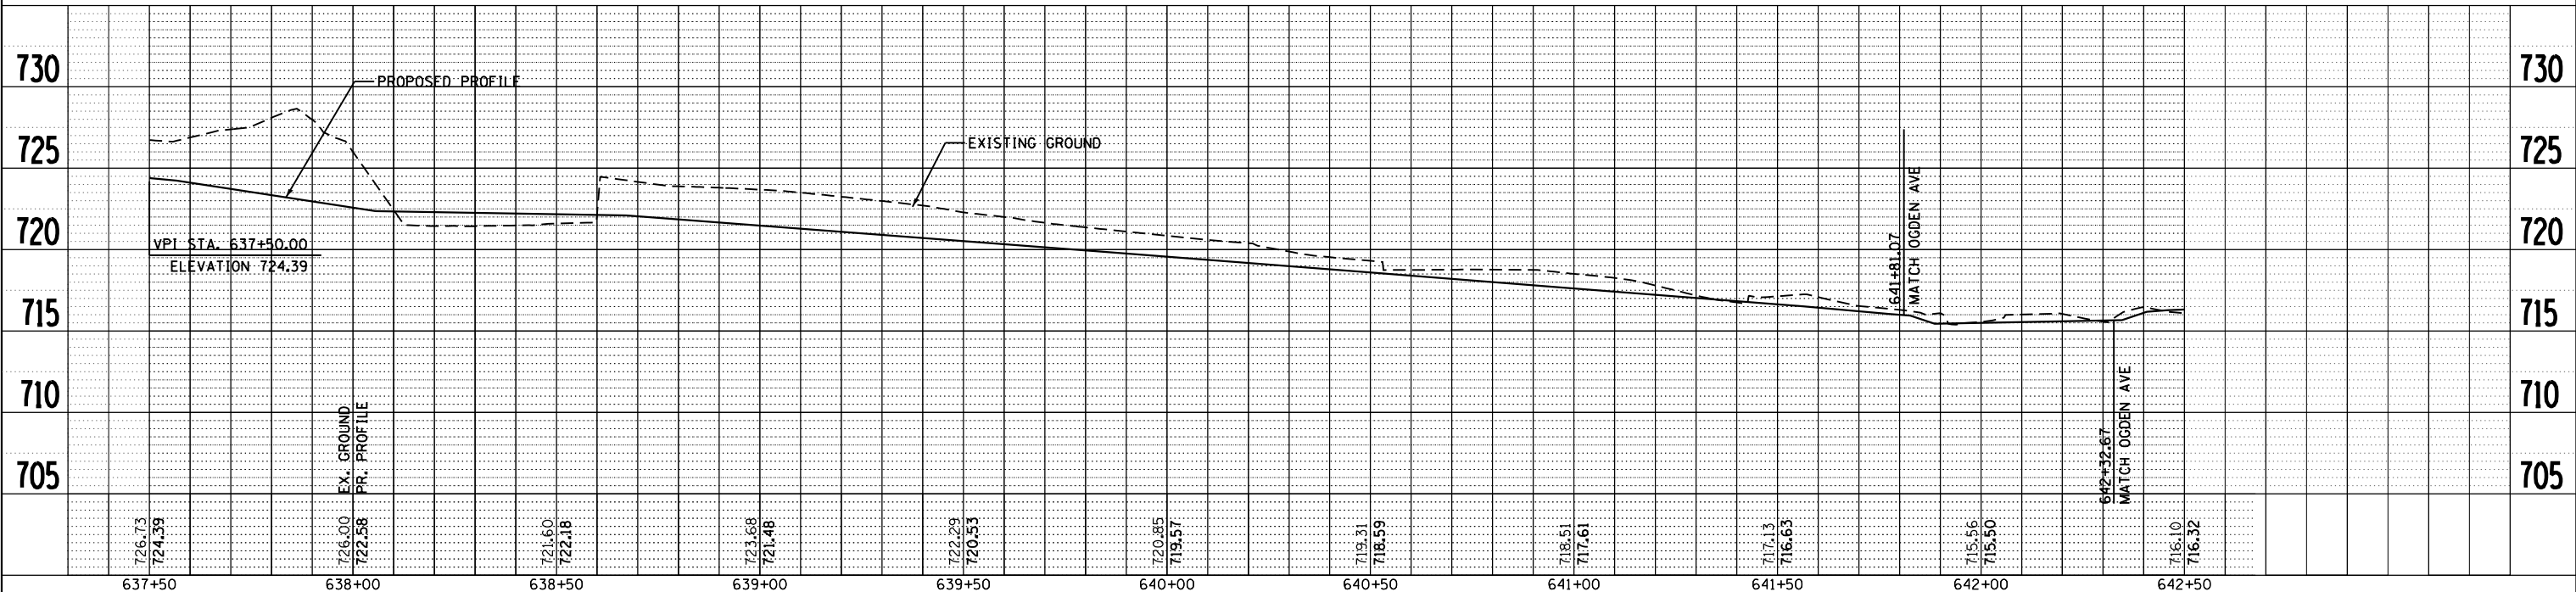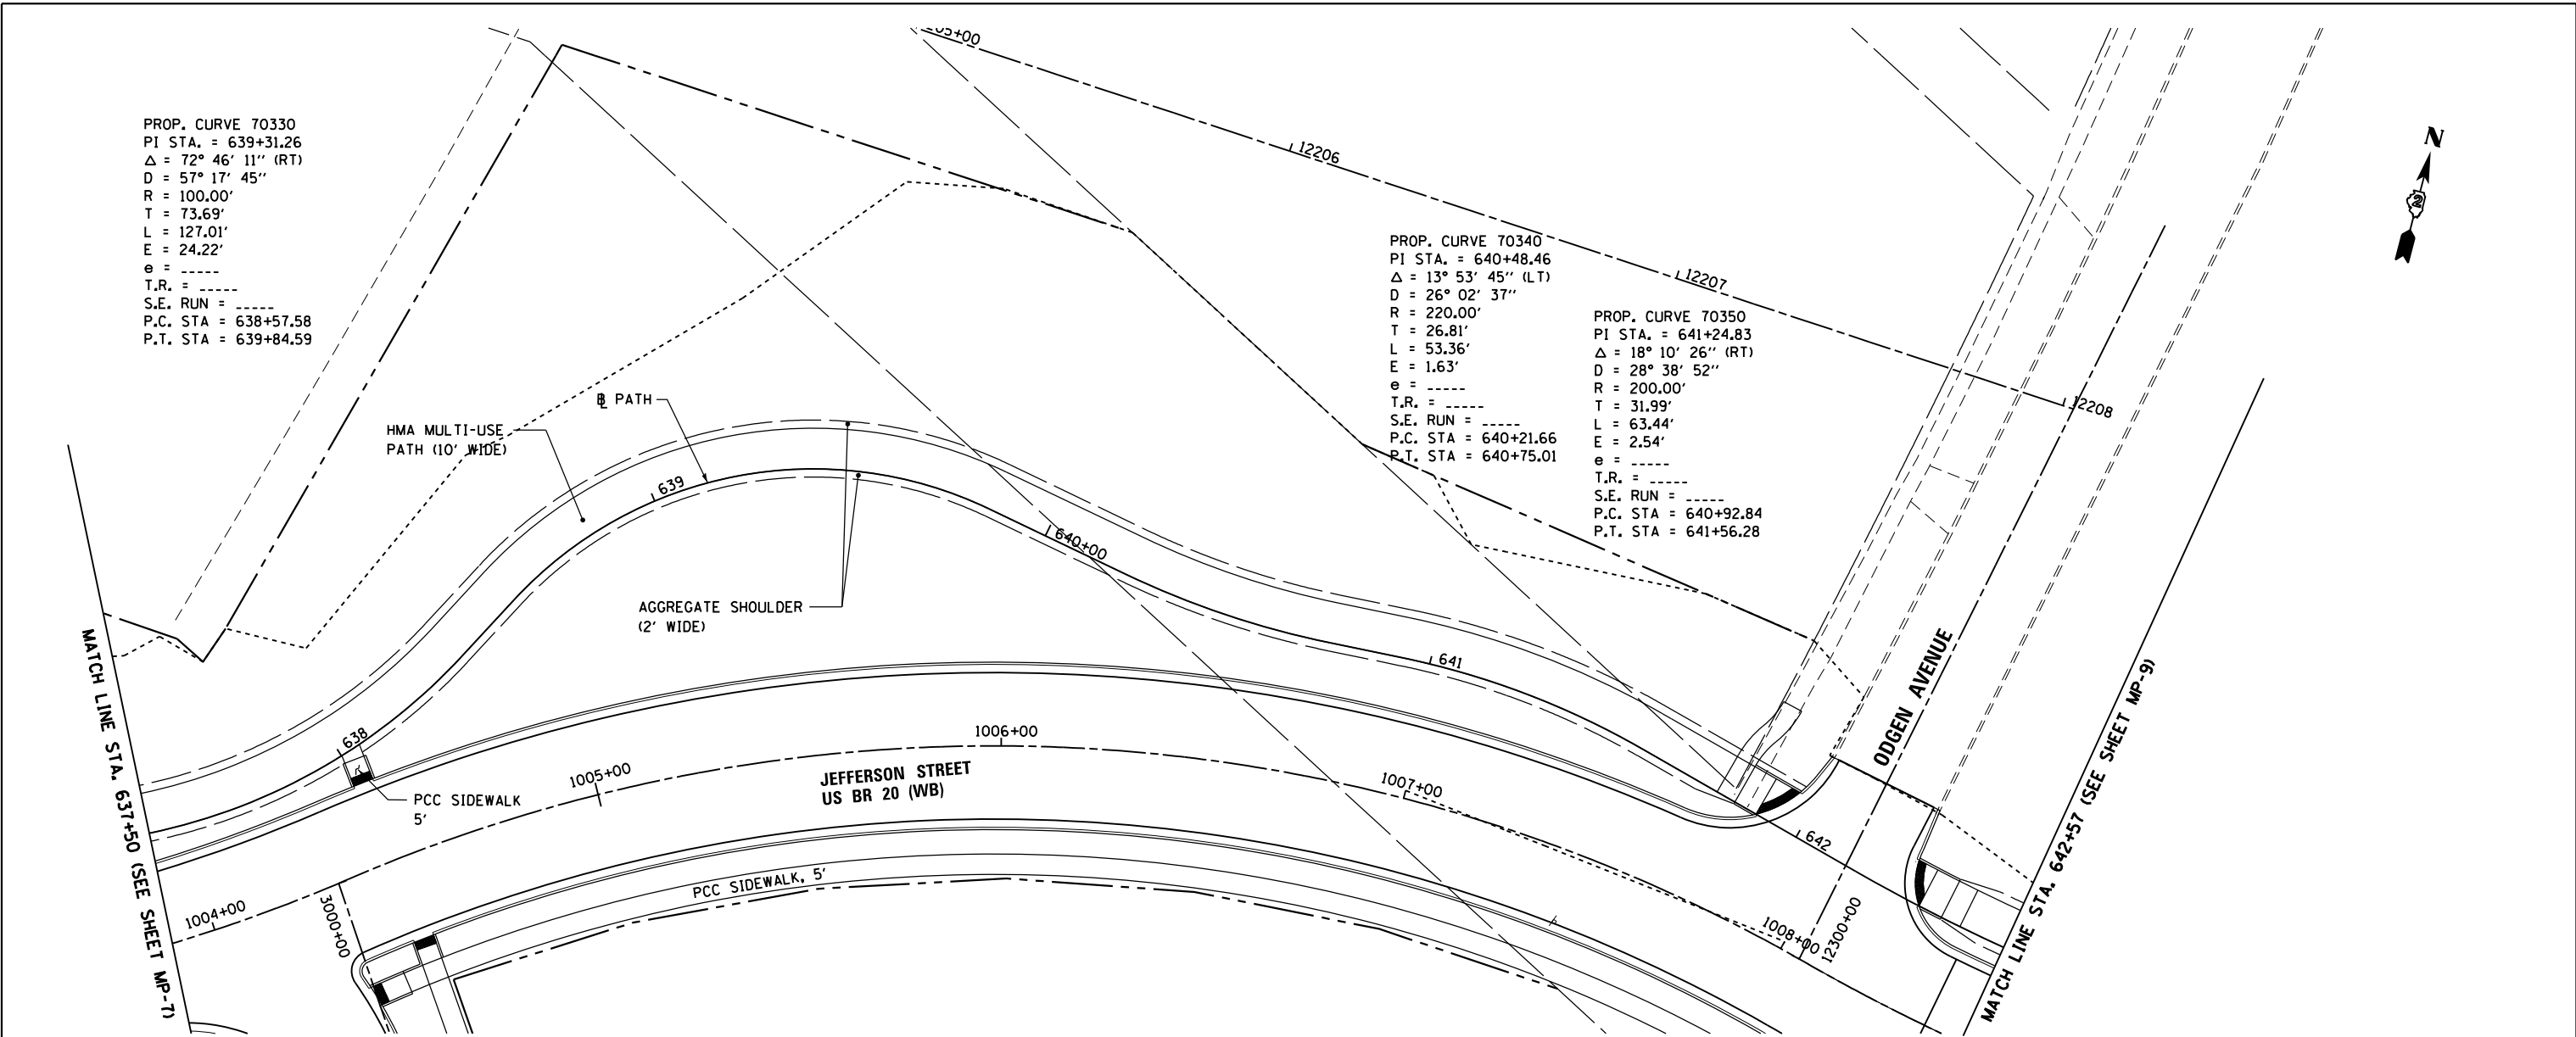

FILE NAME =	USER NAME = dossed	DESIGNED - EJD	REVISED -
c:\pwork\pwork\dossed\0317616\0264750	sh-t-path110.dgn	DRAWN - JPW	REVISED -
		CHECKED - RCH	REVISED -
		DATE - \$SUBDATE\$	REVISED -

STATE OF ILLINOIS  
 DEPARTMENT OF TRANSPORTATION

MULTI USE PATH  
 WEST STATE ST (US BUS 20)

SCALE: SHEET NO. 8 OF 9 SHEETS STA. TO STA.

F.A.P. RTE.	SECTION	COUNTY	TOTAL SHEETS	SHEET NO.
303	41R	WINNEBAGO	327	110
FED. ROAD DIST. NO. 2 ILLINOIS FED. AID PROJECT			CONTRACT NO. 64750	

McDonough Associates Inc.  
 Engineers / Architects  
 130 East Randolph Street Chicago, Illinois 60601