
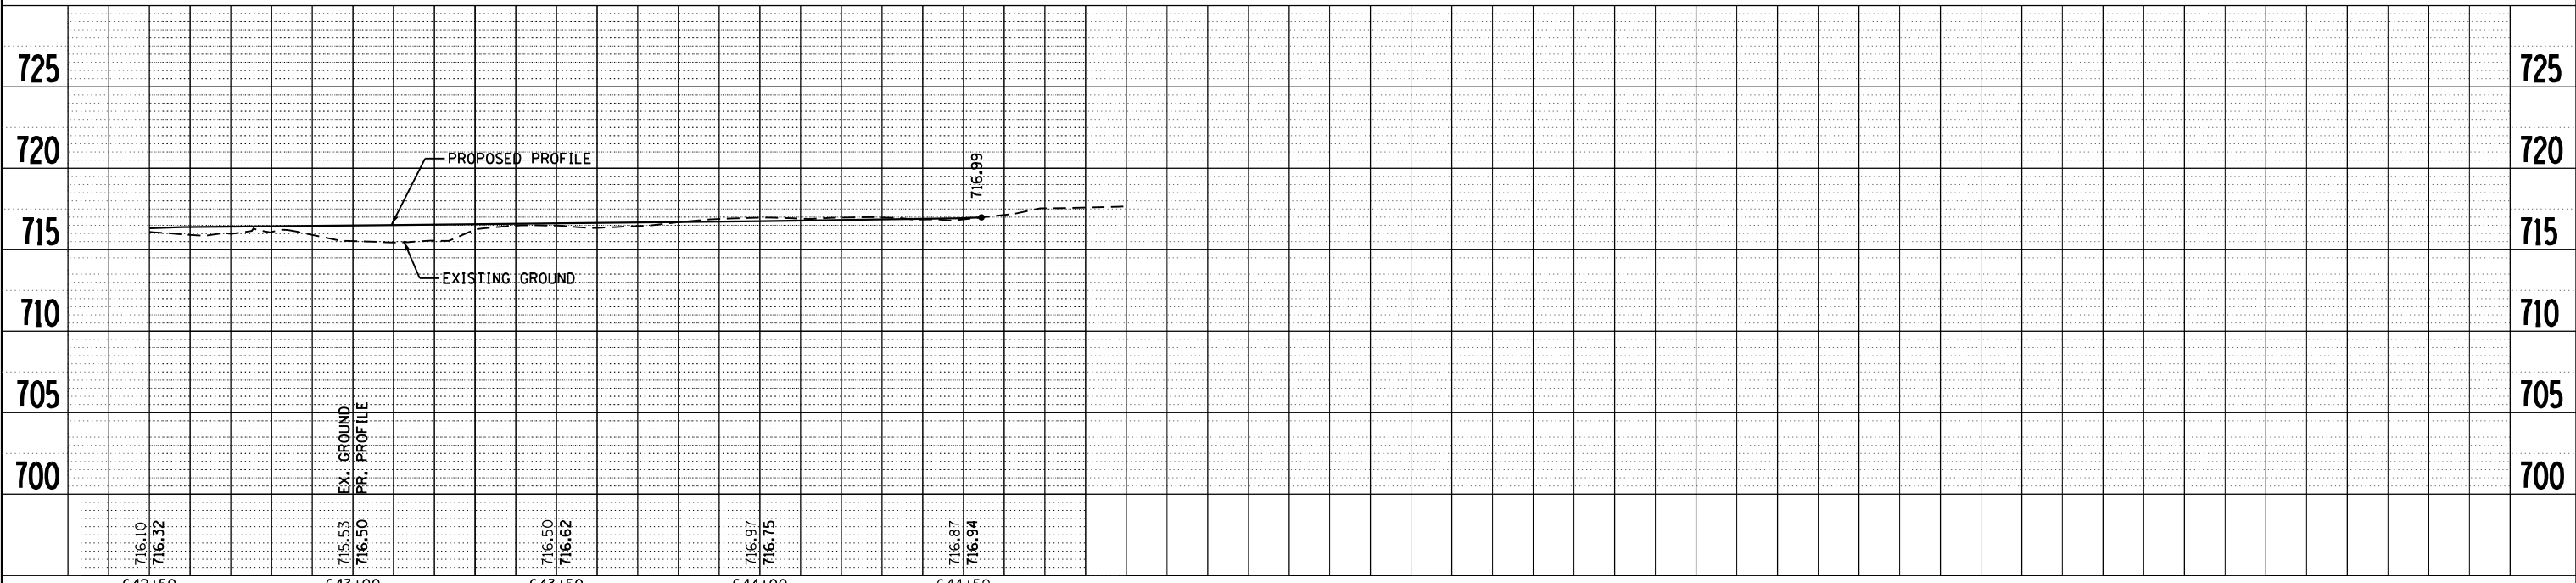


PLAN	SURVEYED	BY	DATE
	PLOTTED		
	NOTE BOOK		
	NO.		
	ALIGNED		
	CHECKED		
	FILE NAME		

PROFILE	SURVEYED	BY	DATE
	PLOTTED		
	GRADES CHECKED		
	NO.		
	STRUCTURE		
	NOTATIONS		
	CHFD		

McDonough Associates Inc.
 Engineers / Architects
 130 East Randolph Street Chicago, Illinois 60601

PROP. CURVE 70360
 PI STA. = 643+15.89
 $\Delta = 24^\circ 54' 02''$ (LT)
 $D = 12^\circ 46' 38''$
 $R = 448.42'$
 $T = 99.00'$
 $L = 194.88'$
 $E = 10.80'$
 $e =$
 T.R. =
 S.E. RUN =
 P.C. STA = 642+16.89
 P.T. STA = 644+11.77

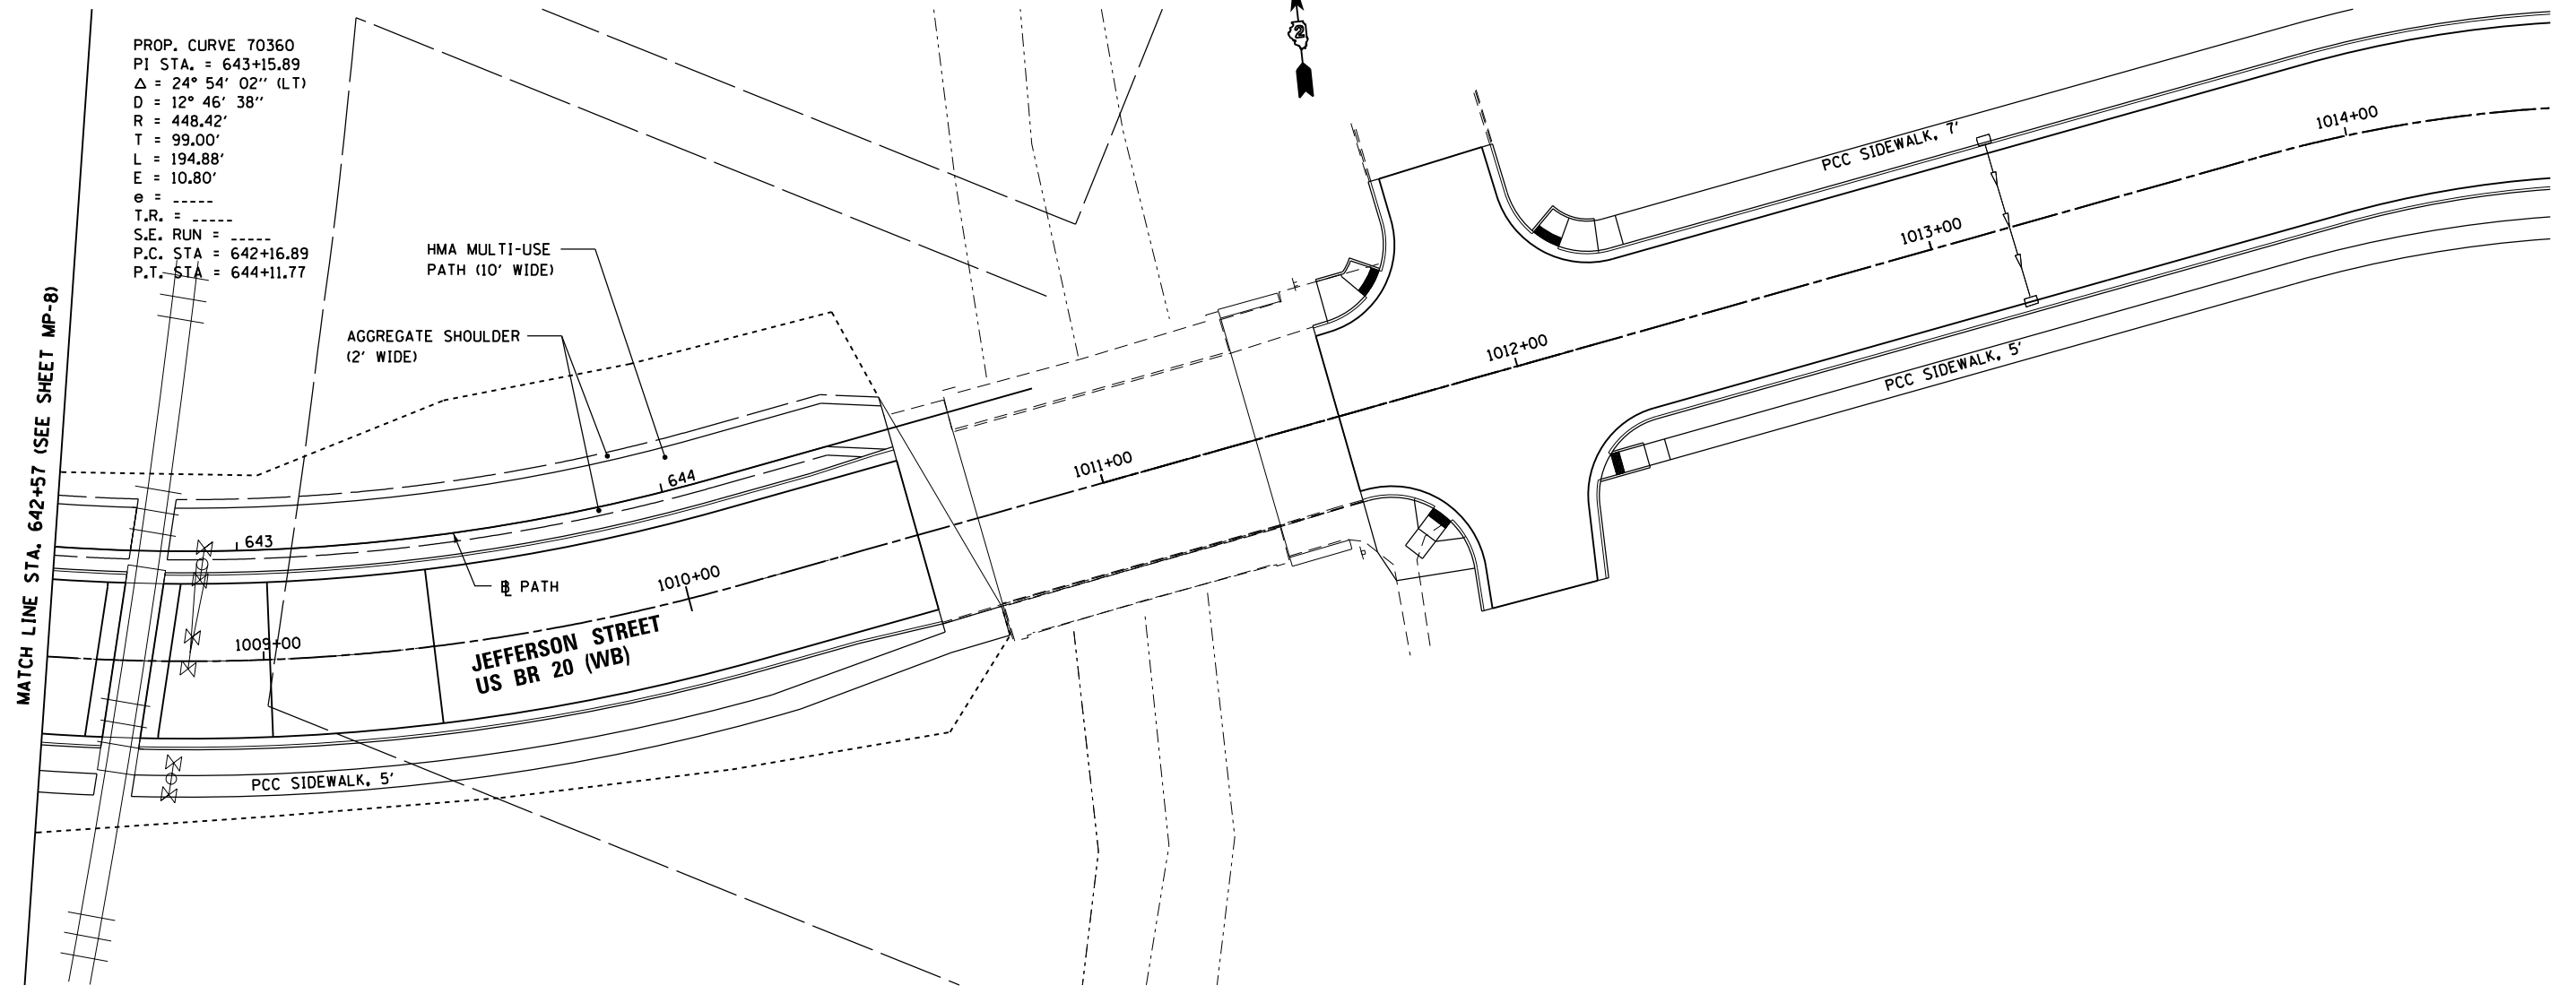

FILE NAME =	USER NAME = dossed	DESIGNED - EJD	REVISED -
c:\pwork\pwork\dossed\0317616\0264750	sh-t-path111.dgn	DRAWN - JPW	REVISED -
	PLOT SCALE = 40.0000' / in.	CHECKED - RCH	REVISED -
	PLOT DATE = Mon Dec 17 14:13:16 2012	DATE - \$SUBDATE\$	REVISED -

STATE OF ILLINOIS
DEPARTMENT OF TRANSPORTATION

MULTI USE PATH
WEST STATE ST (US BUS 20)

SCALE: SHEET NO. 9 OF 9 SHEETS STA. TO STA.

F.A.P. RTE.	SECTION	COUNTY	TOTAL SHEETS	SHEET NO.
303	41R	WINNEBAGO	327	111
FED. ROAD DIST. NO. 2 ILLINOIS FED. AID PROJECT			CONTRACT NO. 64750	