


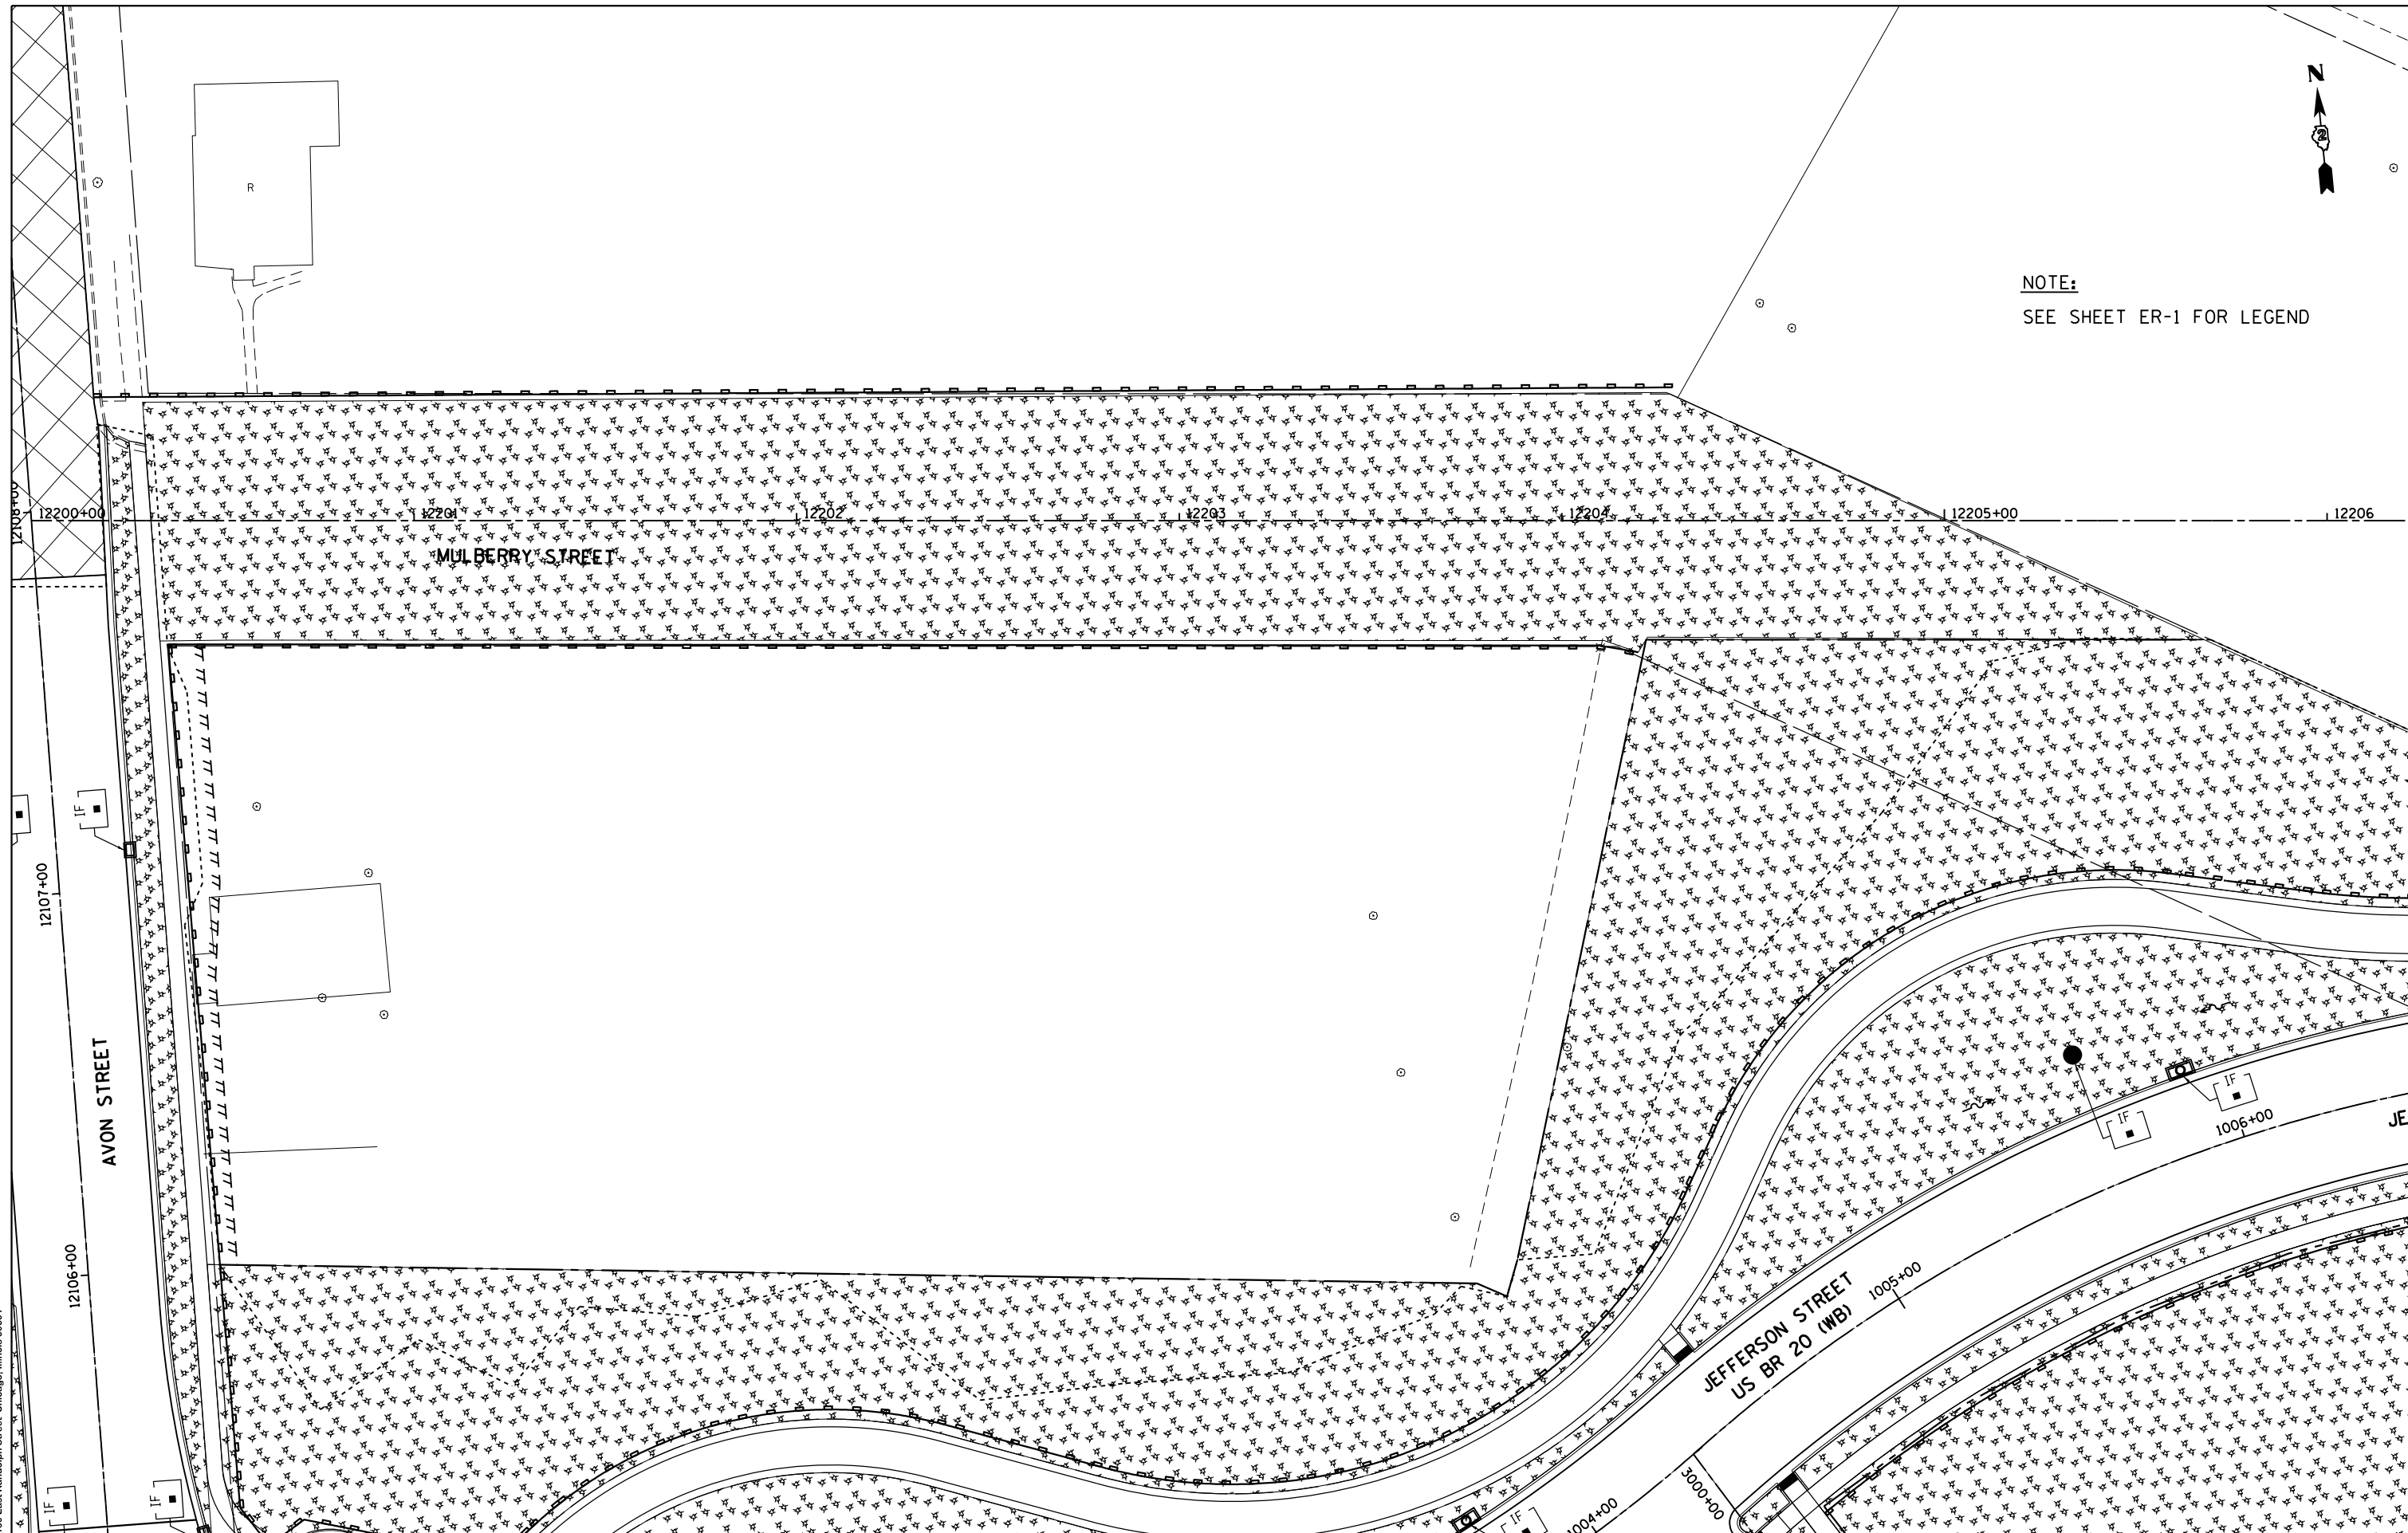

NOTE:
SEE SHEET ER-1 FOR LEGEND



McDonough Associates Inc.
Engineers / Architects
130 East Randolph Street Chicago, Illinois 60601

FILE NAME =
c:\pwwork\p\dot\dossdd\0317618\026478

USER NAME = dossdd
0-sht-er-139.dgn
PLOT SCALE = 48.0000' / in.
PLOT DATE = Mon Dec 17 14:30:29 2012

DESIGNED - EJD
DRAWN - EJD
CHECKED - RCH
DATE - \$SUBDATE\$

REVISED -
REVISED -
REVISED -
REVISED -

STATE OF ILLINOIS
DEPARTMENT OF TRANSPORTATION

TEMPORARY EROSION AND SEDIMENT CONTROL PLAN
MULBERRY STREET

SCALE: SHEET NO. 19 OF 24 SHEETS STA. TO STA.

F.A.P. RTE.	SECTION	COUNTY	TOTAL SHEETS	SHEET NO.
303	41R	WINNEBAGO	327	139
FED. ROAD DIST. NO. 2 ILLINOIS FED. AID PROJECT			CONTRACT NO. 64750	