




OGDEN AVE NORTHWEST QUADRANT

|   | STATION PROPOSED JEFFERSON AVE | OFFSET PROPOSED JEFFERSON AVE | PROPOSED EOP ELEVATION |
|---|--------------------------------|-------------------------------|------------------------|
| A | 1007+64.42                     | 18.00' LT                     | 716.01                 |
| B | 1007+73.78                     | 19.77' LT                     | 715.75                 |
| C | 1007+81.90                     | 24.83' LT                     | 715.50                 |
|   |                                |                               |                        |
|   | STATION PROPOSED OGDEN AVE     | OFFSET PROPOSED OGDEN AVE     | PROPOSED EOP ELEVATION |
| D | 12300+33.10                    | 17.02' LT                     | 715.29                 |
| E | 12300+42.43                    | 13.54' LT                     | 715.10                 |
| F | 12300+48.11                    | 13.00' LT                     | 715.04                 |

OGDEN AVE NORTHEAST QUADRANT

|   | STATION PROPOSED OGDEN AVE     | OFFSET PROPOSED OGDEN AVE     | PROPOSED EOP ELEVATION |
|---|--------------------------------|-------------------------------|------------------------|
| G | 12300+48.11                    | 13.01' RT                     | 715.39                 |
| H | 12300+38.11                    | 12.84' RT                     | 715.46                 |
| I | 12300+28.41                    | 14.83' RT                     | 715.61                 |
|   |                                |                               |                        |
|   | STATION PROPOSED JEFFERSON AVE | OFFSET PROPOSED JEFFERSON AVE | PROPOSED EOP ELEVATION |
| J | 1008+26.05                     | 21.67' LT                     | 715.79                 |
| K | 1008+35.71                     | 18.16' LT                     | 715.94                 |
| L | 1008+38.37                     | 18.00' LT                     | 715.97                 |
| M | 1008+50.00                     | 18.00' LT                     | 716.01                 |
| N | 1009+00.00                     | 18.00' LT                     | 715.61                 |
| O | 1009+20.00                     | 18.00' LT                     | 715.40                 |
| P | 1009+50.00                     | 18.00' LT                     | 715.45                 |

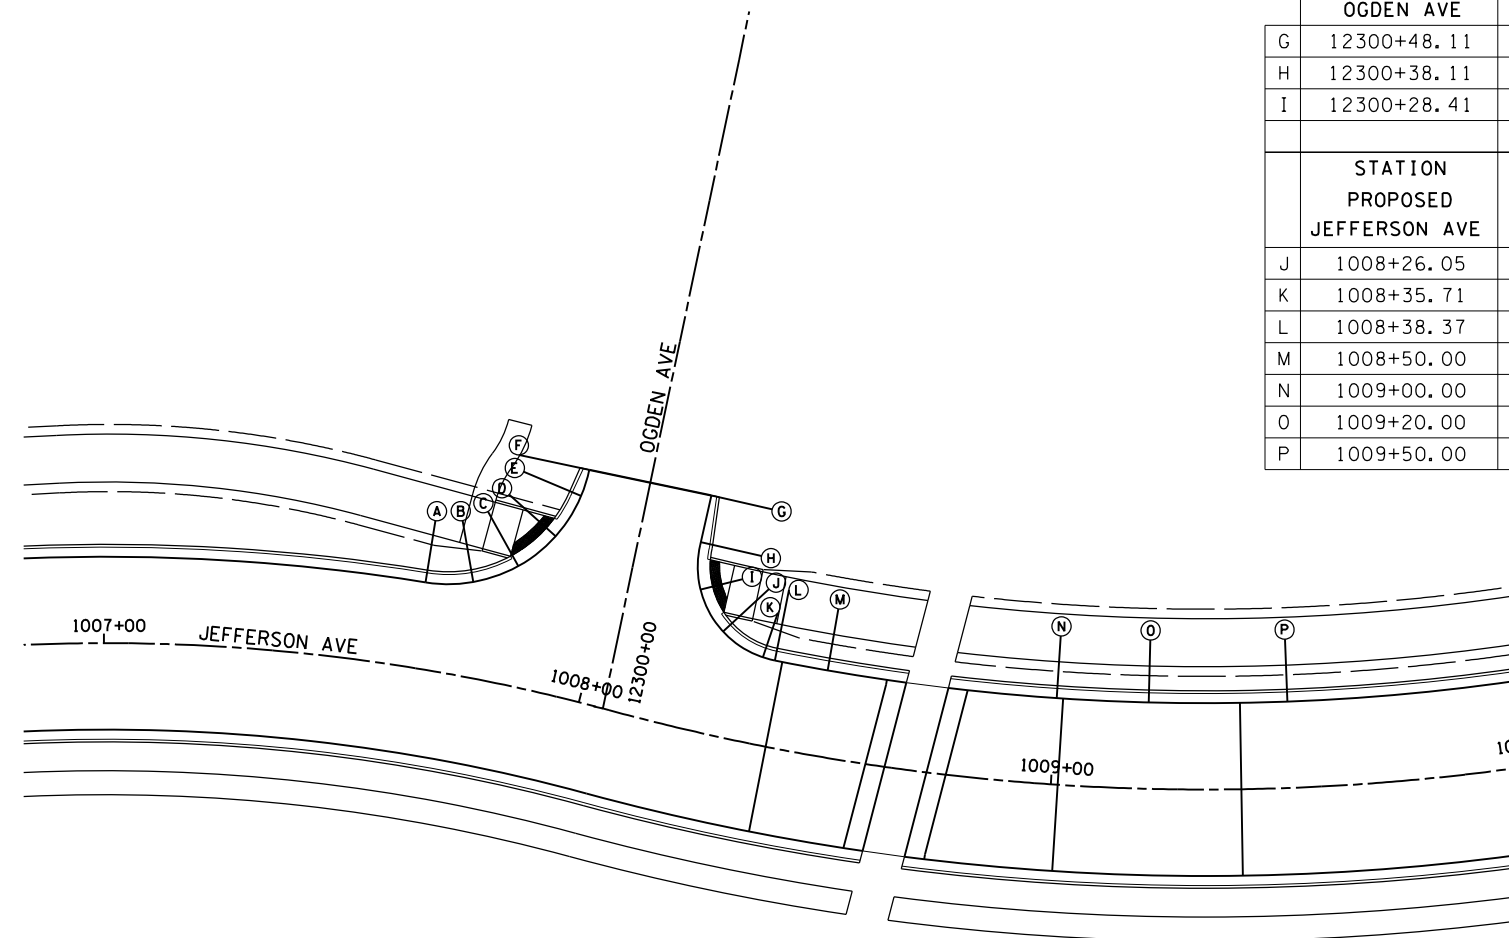

NOTES:

- ELEVATIONS ARE FOR INFORMATION ONLY. CONTRACTOR SHALL VERIFY ALL INFORMATION PRIOR TO CONSTRUCTION.
- REFER TO STANDARDS 420001, 420101 AND 420106 FOR JOINT DETAILS AND SPACING.

|  |                    |            |                    |   |   |                         |              |   |              |           |
|--|--------------------|------------|--------------------|---|---|-------------------------|--------------|---|--------------|-----------|
| FILE NAME =  | USER NAME = dossdd | DESIGNED - | REVISED -          | <b>STATE OF ILLINOIS<br/>DEPARTMENT OF TRANSPORTATION</b> | <b>JEFFERSON AVE AND OGDEN AVE<br/>INTERSECTION JOINTING AND ELEVATION PLAN</b> | F.A.P. RTE.             | SECTION      | COUNTY  | TOTAL SHEETS | SHEET NO. |
| et:\pw\work\p1dot\dossdd\0317623\0264750-sh1-joint.dgn | DRAWN -            | REVISED -  | 303                |   |   | 41R                     | WINNEBAGO    | 327   | 185          |           |
| PLOT SCALE = 39.9999' / in.                            | CHECKED -          | REVISED -  | CONTRACT NO. 64750 |   |   |                         |              |   |              |           |
| PLOT DATE = Mon Dec 17 15:40:35 2012                   | DATE - \$SUBDATE\$ | REVISED -  | SCALE:             |   |   | SHEET NO. 2 OF 2 SHEETS | STA. TO STA. | FED. ROAD DIST. NO. 2 ILLINOIS FED. AID PROJECT |              |           |