
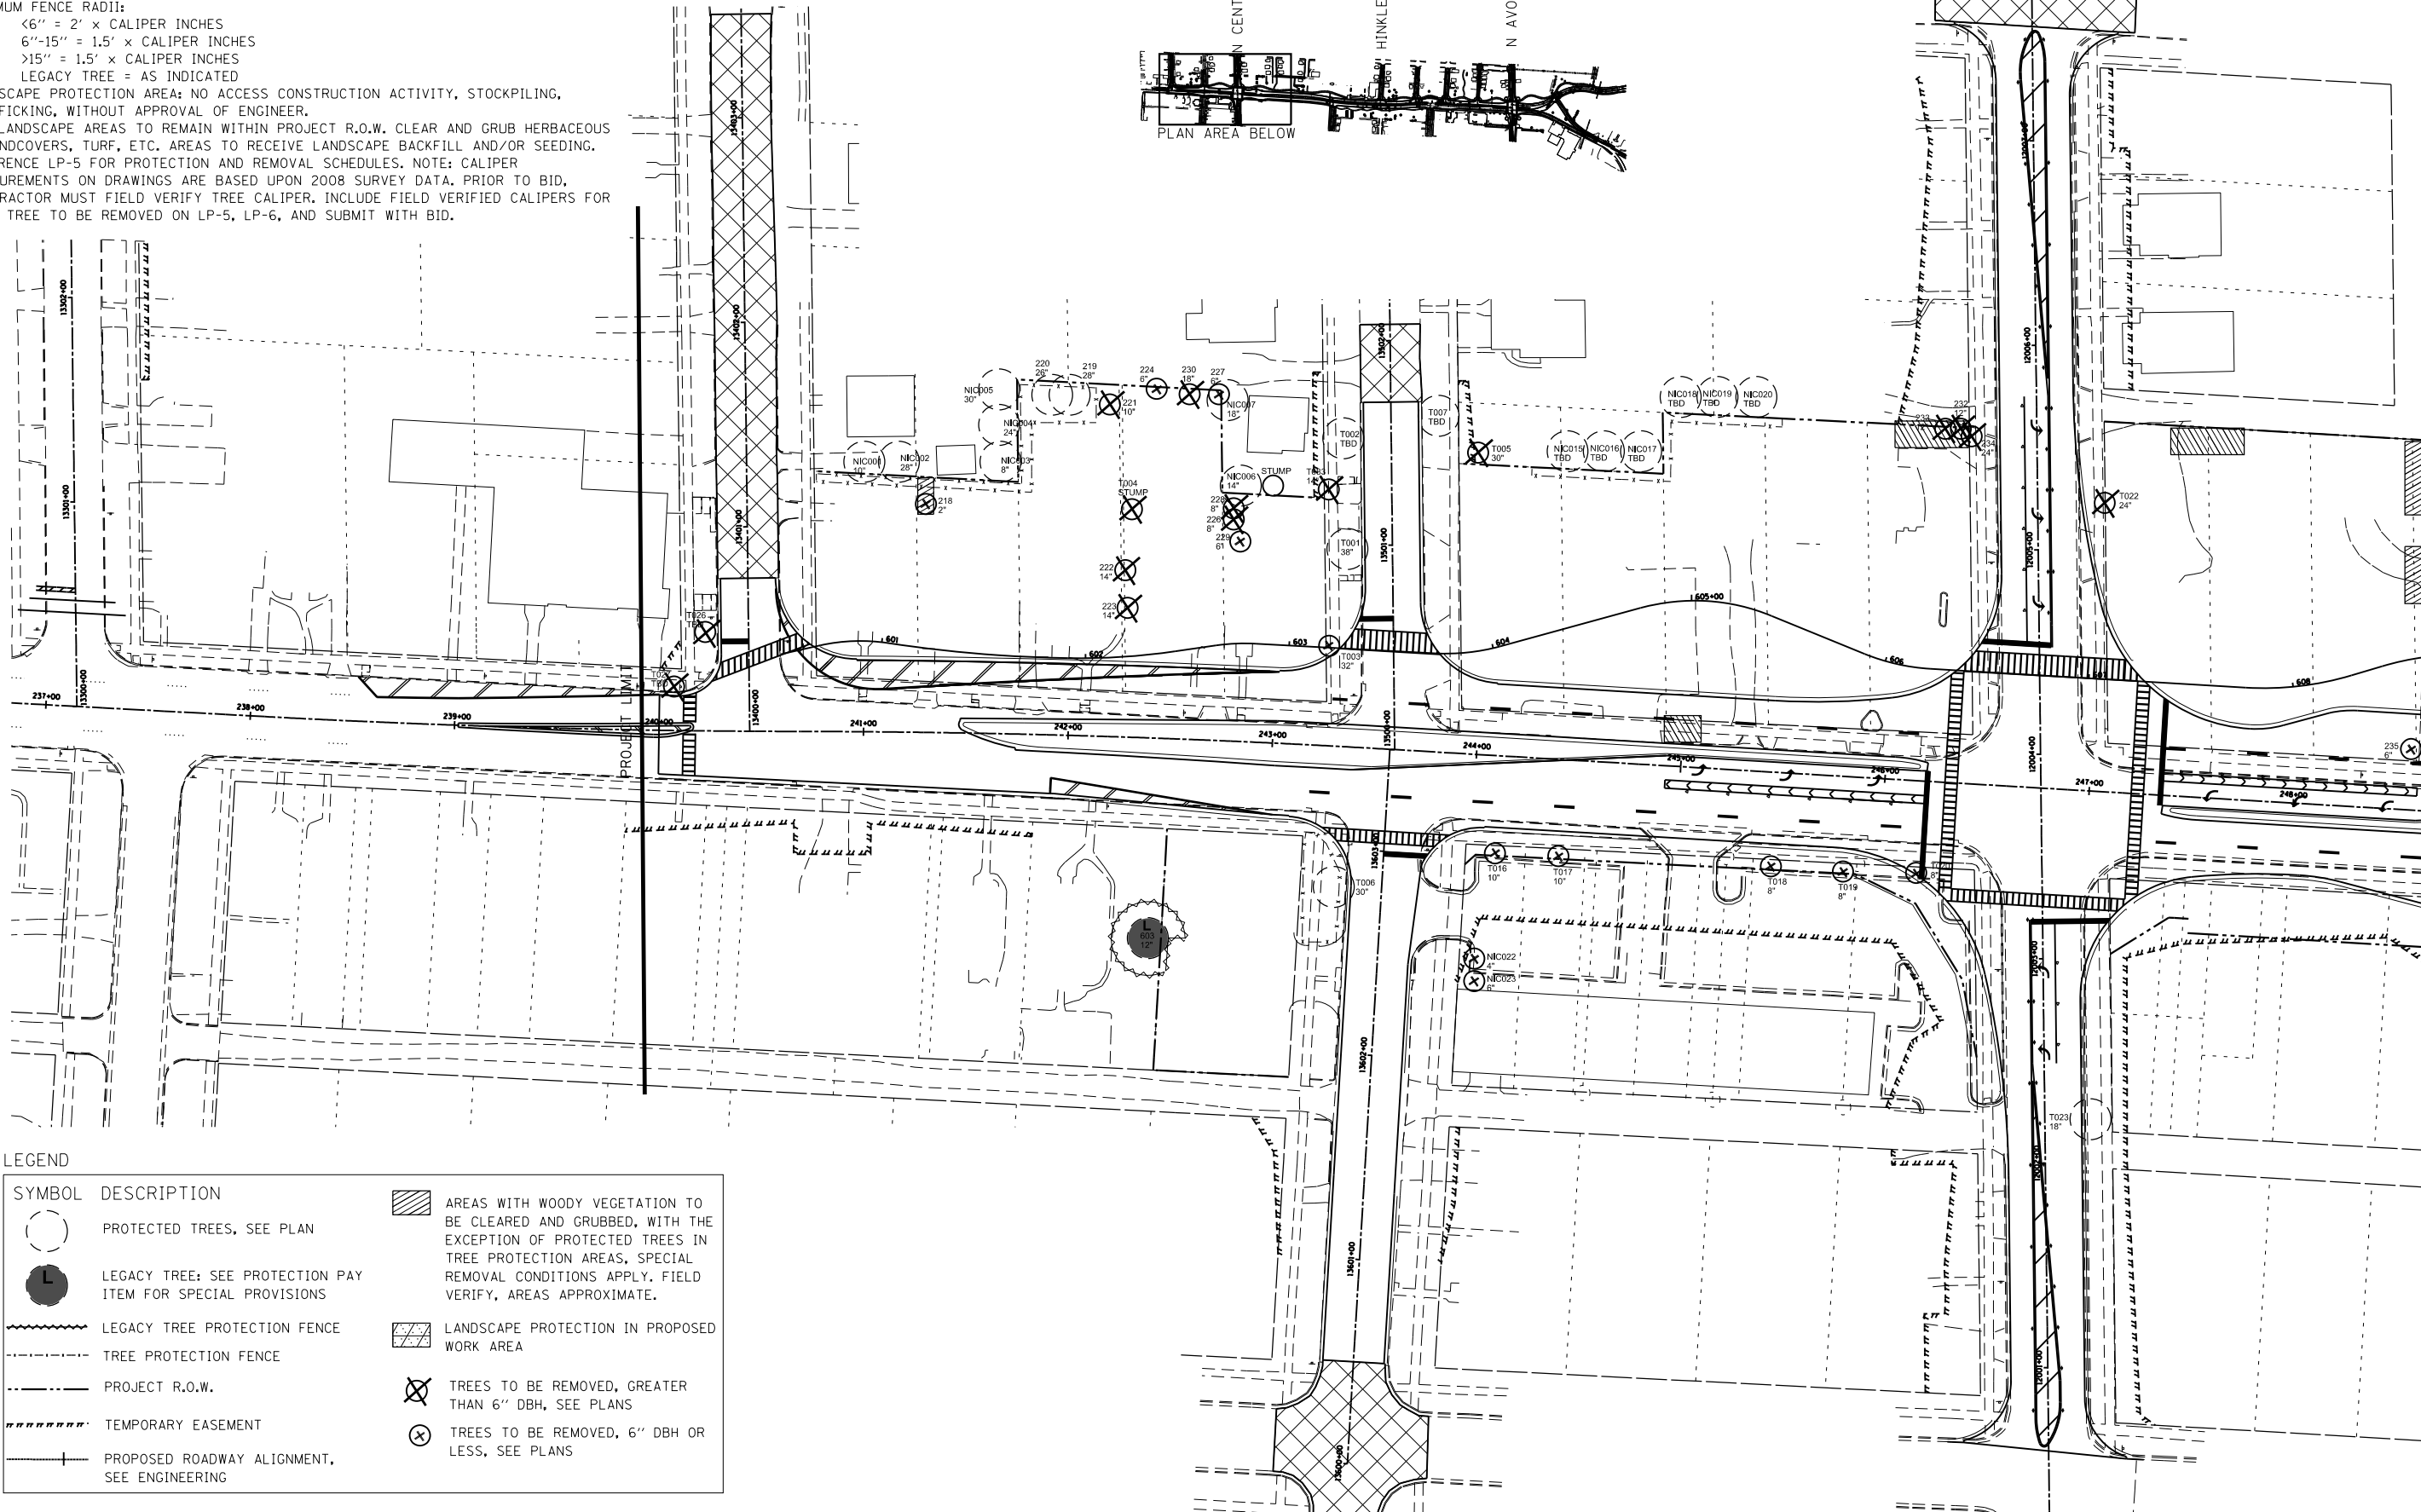
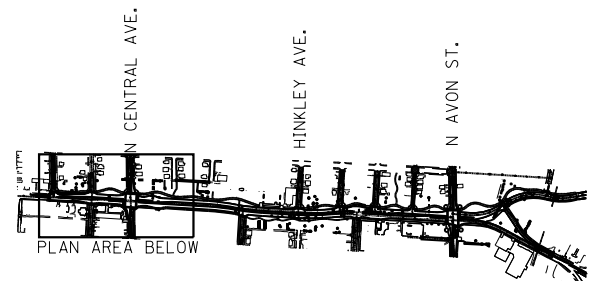


NOTES:

1. TREE PROTECTION FENCE LOCATIONS: CONTRACTOR TO STAKE AND RECEIVE ENGINEER APPROVAL PRIOR TO ERECTING.
2. FENCE LOCATIONS SHOWN ARE RECOMMENDED. CONTRACTOR MUST INSPECT MONTHLY TO FIT IMMEDIATE CONDITIONS AND CONSTRUCTION ACTIVITIES.  
MINIMUM FENCE RADII:  
  - <6" = 2' x CALIPER INCHES
  - 6"-15" = 1.5' x CALIPER INCHES
  - >15" = 1.5' x CALIPER INCHES
  - LEGACY TREE = AS INDICATED
3. LANDSCAPE PROTECTION AREA: NO ACCESS CONSTRUCTION ACTIVITY, STOCKPILING, TRAFFICKING, WITHOUT APPROVAL OF ENGINEER.
4. ALL LANDSCAPE AREAS TO REMAIN WITHIN PROJECT R.O.W. CLEAR AND GRUB HERBACEOUS GROUNDCOVERS, TURF, ETC. AREAS TO RECEIVE LANDSCAPE BACKFILL AND/OR SEEDING.
5. REFERENCE LP-5 FOR PROTECTION AND REMOVAL SCHEDULES. NOTE: CALIPER MEASUREMENTS ON DRAWINGS ARE BASED UPON 2008 SURVEY DATA. PRIOR TO BID, CONTRACTOR MUST FIELD VERIFY TREE CALIPER. INCLUDE FIELD VERIFIED CALIPERS FOR EACH TREE TO BE REMOVED ON LP-5, LP-6, AND SUBMIT WITH BID.

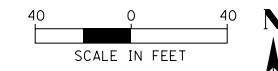

LEGEND

SYMBOL	DESCRIPTION
(Circle with number)	PROTECTED TREES, SEE PLAN
(Circle with L)	LEGACY TREE: SEE PROTECTION PAY ITEM FOR SPECIAL PROVISIONS
(Wavy line)	LEGACY TREE PROTECTION FENCE
(Dashed line)	TREE PROTECTION FENCE
(Solid line)	PROJECT R.O.W.
(Dotted line)	TEMPORARY EASEMENT
(Line with cross-ticks)	PROPOSED ROADWAY ALIGNMENT, SEE ENGINEERING
(Hatched area)	AREAS WITH WOODY VEGETATION TO BE CLEARED AND GRUBBED, WITH THE EXCEPTION OF PROTECTED TREES IN TREE PROTECTION AREAS. SPECIAL REMOVAL CONDITIONS APPLY. FIELD VERIFY, AREAS APPROXIMATE.
(Cross-hatched area)	LANDSCAPE PROTECTION IN PROPOSED WORK AREA
(Circle with X)	TREES TO BE REMOVED, GREATER THAN 6" DBH, SEE PLANS
(Circle with dot)	TREES TO BE REMOVED, 6" DBH OR LESS, SEE PLANS

FILE NAME =	USER NAME = dosddd	DESIGNED - TG	REVISED -
ca:\pwwork\pwwork\dosddd\0318458\0264750-sh1-209.dgn		DRAWN - LD / KH	REVISED -
		CHECKED - TG	REVISED -
		DATE - 2-17-12	REVISED -

STATE OF ILLINOIS  
DEPARTMENT OF TRANSPORTATION

EX. LANDSCAPE PROTECTION/REMOVAL PLAN  
WEST STATE STREET (US BUS 20)

LP-1

SCALE: 1" = 40' SHEET NO. 187 OF 302 SHEETS STA. 239+91 TO STA. 248+64

F.A.P. RTE.	SECTION	COUNTY	TOTAL SHEETS	SHEET NO.
303	41R	WINNEBAGO	327	209
CONTRACT NO. 64750				
FED. ROAD DIST. NO. 2 ILLINOIS FED. AID PROJECT				

MATCH LINE STA. 248+64

FINAL