


FOR LIMITS OF TOPSOIL AND SEEDING FOR RESTORATION AT MULBERRY STREET REMOVAL, SEE ER-19. PERMANENT SEED TYPE TO BE NO MOW FESCUE MIX (TYP.)

FOR LIMITS OF TOPSOIL AND SEEDING FOR RESTORATION AT MULBERRY STREET REMOVAL, SEE ER-19. PERMANENT SEED TYPE TO BE NO MOW FESCUE MIX (TYP.)

Legend

PLANTING TYPE	DESCRIPTION	SYMBOL	DESCRIPTION
1	SALT TOLERANT SOD, SEE 4/L-6 FOR QUANTITY	[Hatched pattern]	DRAINAGE INLET, SEE ENGINEERING
2	ROCK SWALE WITH SEDGE PLUGS	[Hatched pattern]	SITE GRADING
3	NATIVE GRASS SEED MIX	[Hatched pattern]	PROJECT RIGHT OF WAY
4	SUN/SHADE TURF SEEDING	[Hatched pattern]	TEMPORARY EASEMENT
5	NO MOW FESCUE	[Hatched pattern]	LANDSCAPE PROTECTION FENCE
6	TALL FESCUE	[Hatched pattern]	LEGACY TREE PROTECTION FENCE
7	MEDIAN PERENNIALS WITH ROCKS	[Hatched pattern]	PROPOSED MULTI-USE PATH W/ GRAVEL SHOULDERS, SEE ENGINEERING
		[Square symbol]	PROPOSED BUS SHELTER AND PAD
		[Triangle symbol]	IRRIGATION WATER & ELECTRIC STUB OUT, SEE ENGINEERING
		[Hatched pattern]	LANDSCAPE PROTECTION IN WORK AREA
		[Circle symbol]	PROTECTED TREE

NOTE: SEE SHEET L-5 FOR GENERAL PLANTING NOTES AND LANDSCAPE ROCK NOTES. SEE SHEET L-6 FOR LANDSCAPE SCHEDULES. SEE SHEET L-7 FOR TYPE 2 ROCK SWALE SCHEDULES.

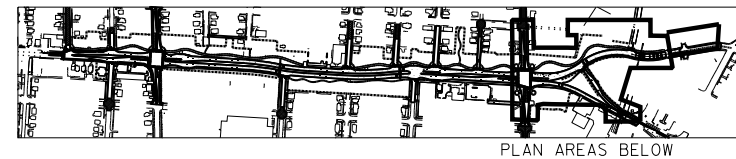

FILE NAME =	USER NAME = dosddd	DESIGNED - TG	REVISED -
es:\pwork\pwork\dosddd\0318458\0264750-sht-219.dgn		DRAWN - LD / KH	REVISED -
		CHECKED - TG	REVISED -
		DATE - 2-17-12	REVISED -

STATE OF ILLINOIS
DEPARTMENT OF TRANSPORTATION

LANDSCAPE PLAN
WEST STATE STREET (US BUS 20)

L-4

SCALE: 1" = 40' SHEET NO. 197 OF 302 SHEETS STA. 272+30 TO STA. 1014+55

F.A.P. RTE.	SECTION	COUNTY	TOTAL SHEETS	SHEET NO.
303	41R	WINNEBAGO	327	219
CONTRACT NO. 64750				
FED. ROAD DIST. NO. 2 ILLINOIS FED. AID PROJECT				

FINAL