


DATE	
BY	
FINAL SURVEY	
PLOTTED	
NOTE BOOK	
AREAS CHECKED	

DATE	
BY	
ORIGINAL SURVEY	
PLOTTED	
NOTE BOOK	
AREAS CHECKED	

**McDonough Associates Inc.**  
 Engineers / Architects  
 130 East Randolph Street Chicago, Illinois 60601

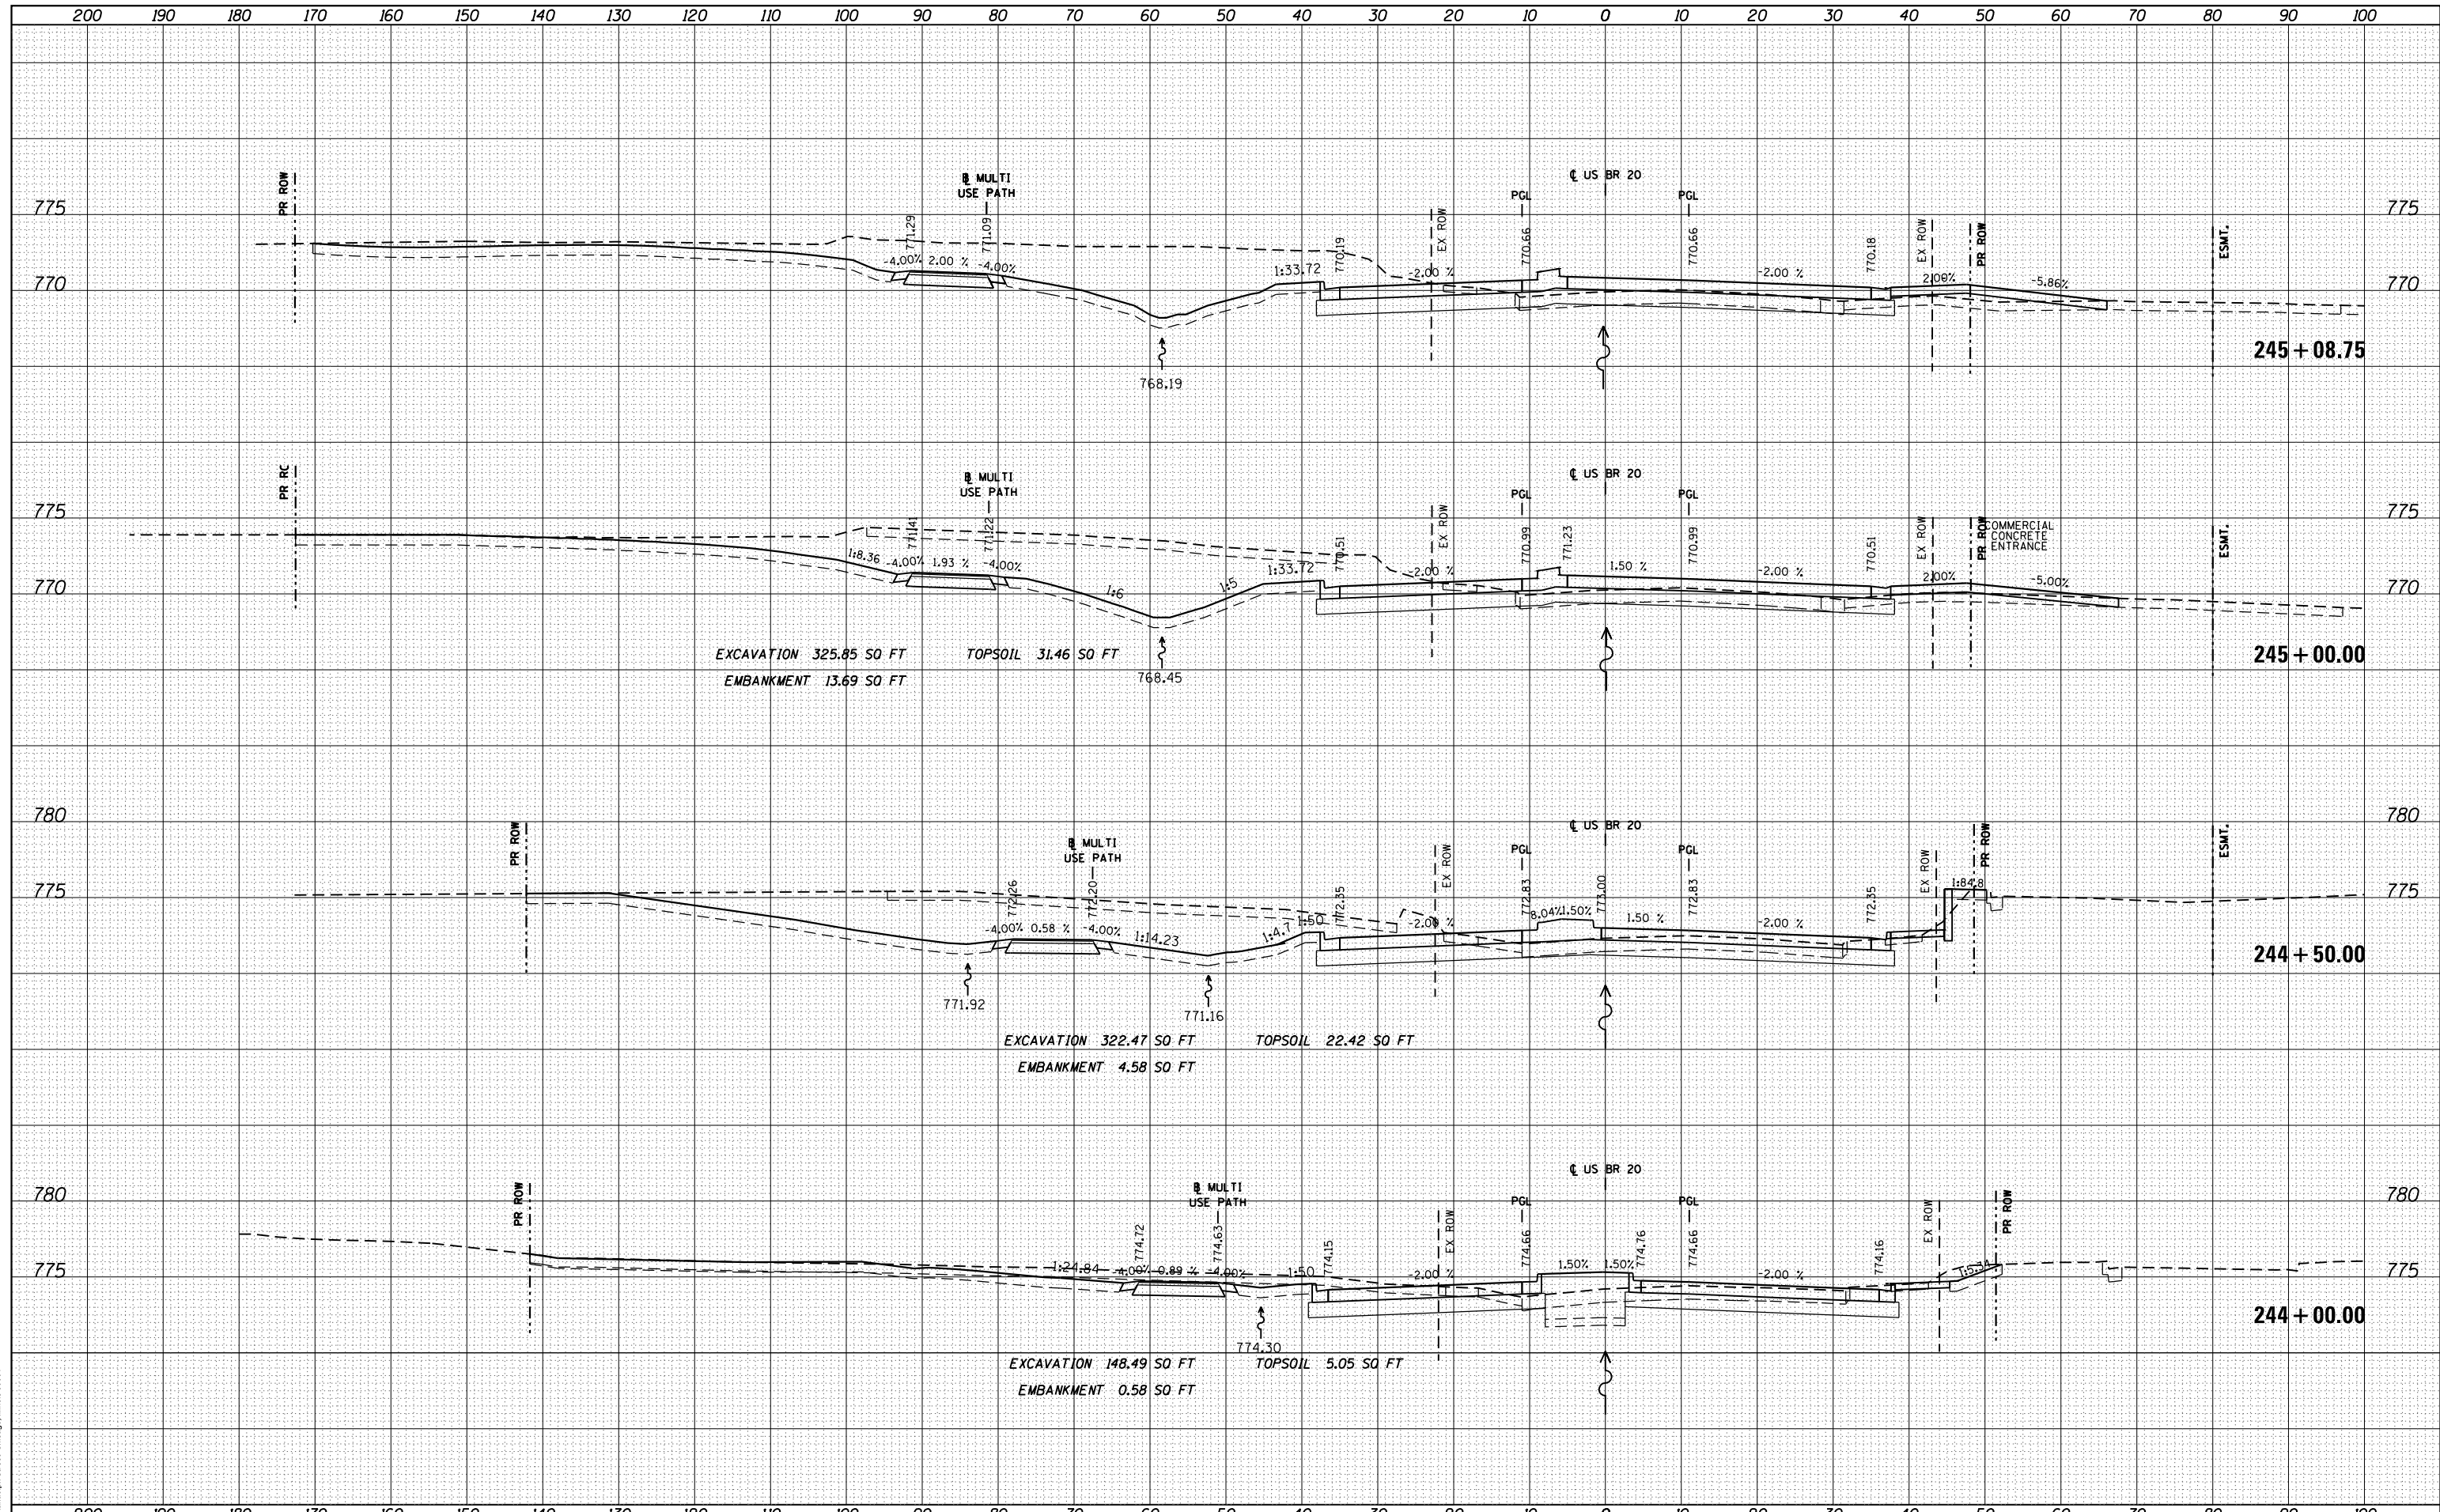

FILE NAME =	USER NAME = dosddd	DESIGNED - JWM	REVISED -	<b>STATE OF ILLINOIS</b> <b>DEPARTMENT OF TRANSPORTATION</b>	<b>STATE (US BUS 20) CROSS SECTIONS</b> SCALE: 1"=10'H; 1"=5'V SHEET NO. 4 OF SHEETS STA. 244+00.00 TO STA. 245+08.75	F.A.P. RTE. 303	SECTION 41R	COUNTY WINNEBAGO	TOTAL SHEETS 327	SHEET NO. 245
es:\pw_work\p\dot\dosddd\0317626\0264750-sh1	ssht-(pg242-273).dgn	DRAWN - JWM	REVISED -			CONTRACT NO. 64750				
PLOT SCALE = 20.0000' / in.	CHECKED - RCH	REVISED -				ILLINOIS FED. AID PROJECT				
PLOT DATE = Mon Dec 17 16:49:10 2012	DATE - \$SUBDATE\$	REVISED -								