


DATE	
BY	
FINAL SURVEY	SURVEYED
NOTE BOOK	PLOTTED
NO.	TEMPLATE
	AREAS
	CHECKED

DATE	
BY	
ORIGINAL SURVEY	SURVEYED
NOTE BOOK	PLOTTED
NO.	TEMPLATE
	AREAS
	CHECKED

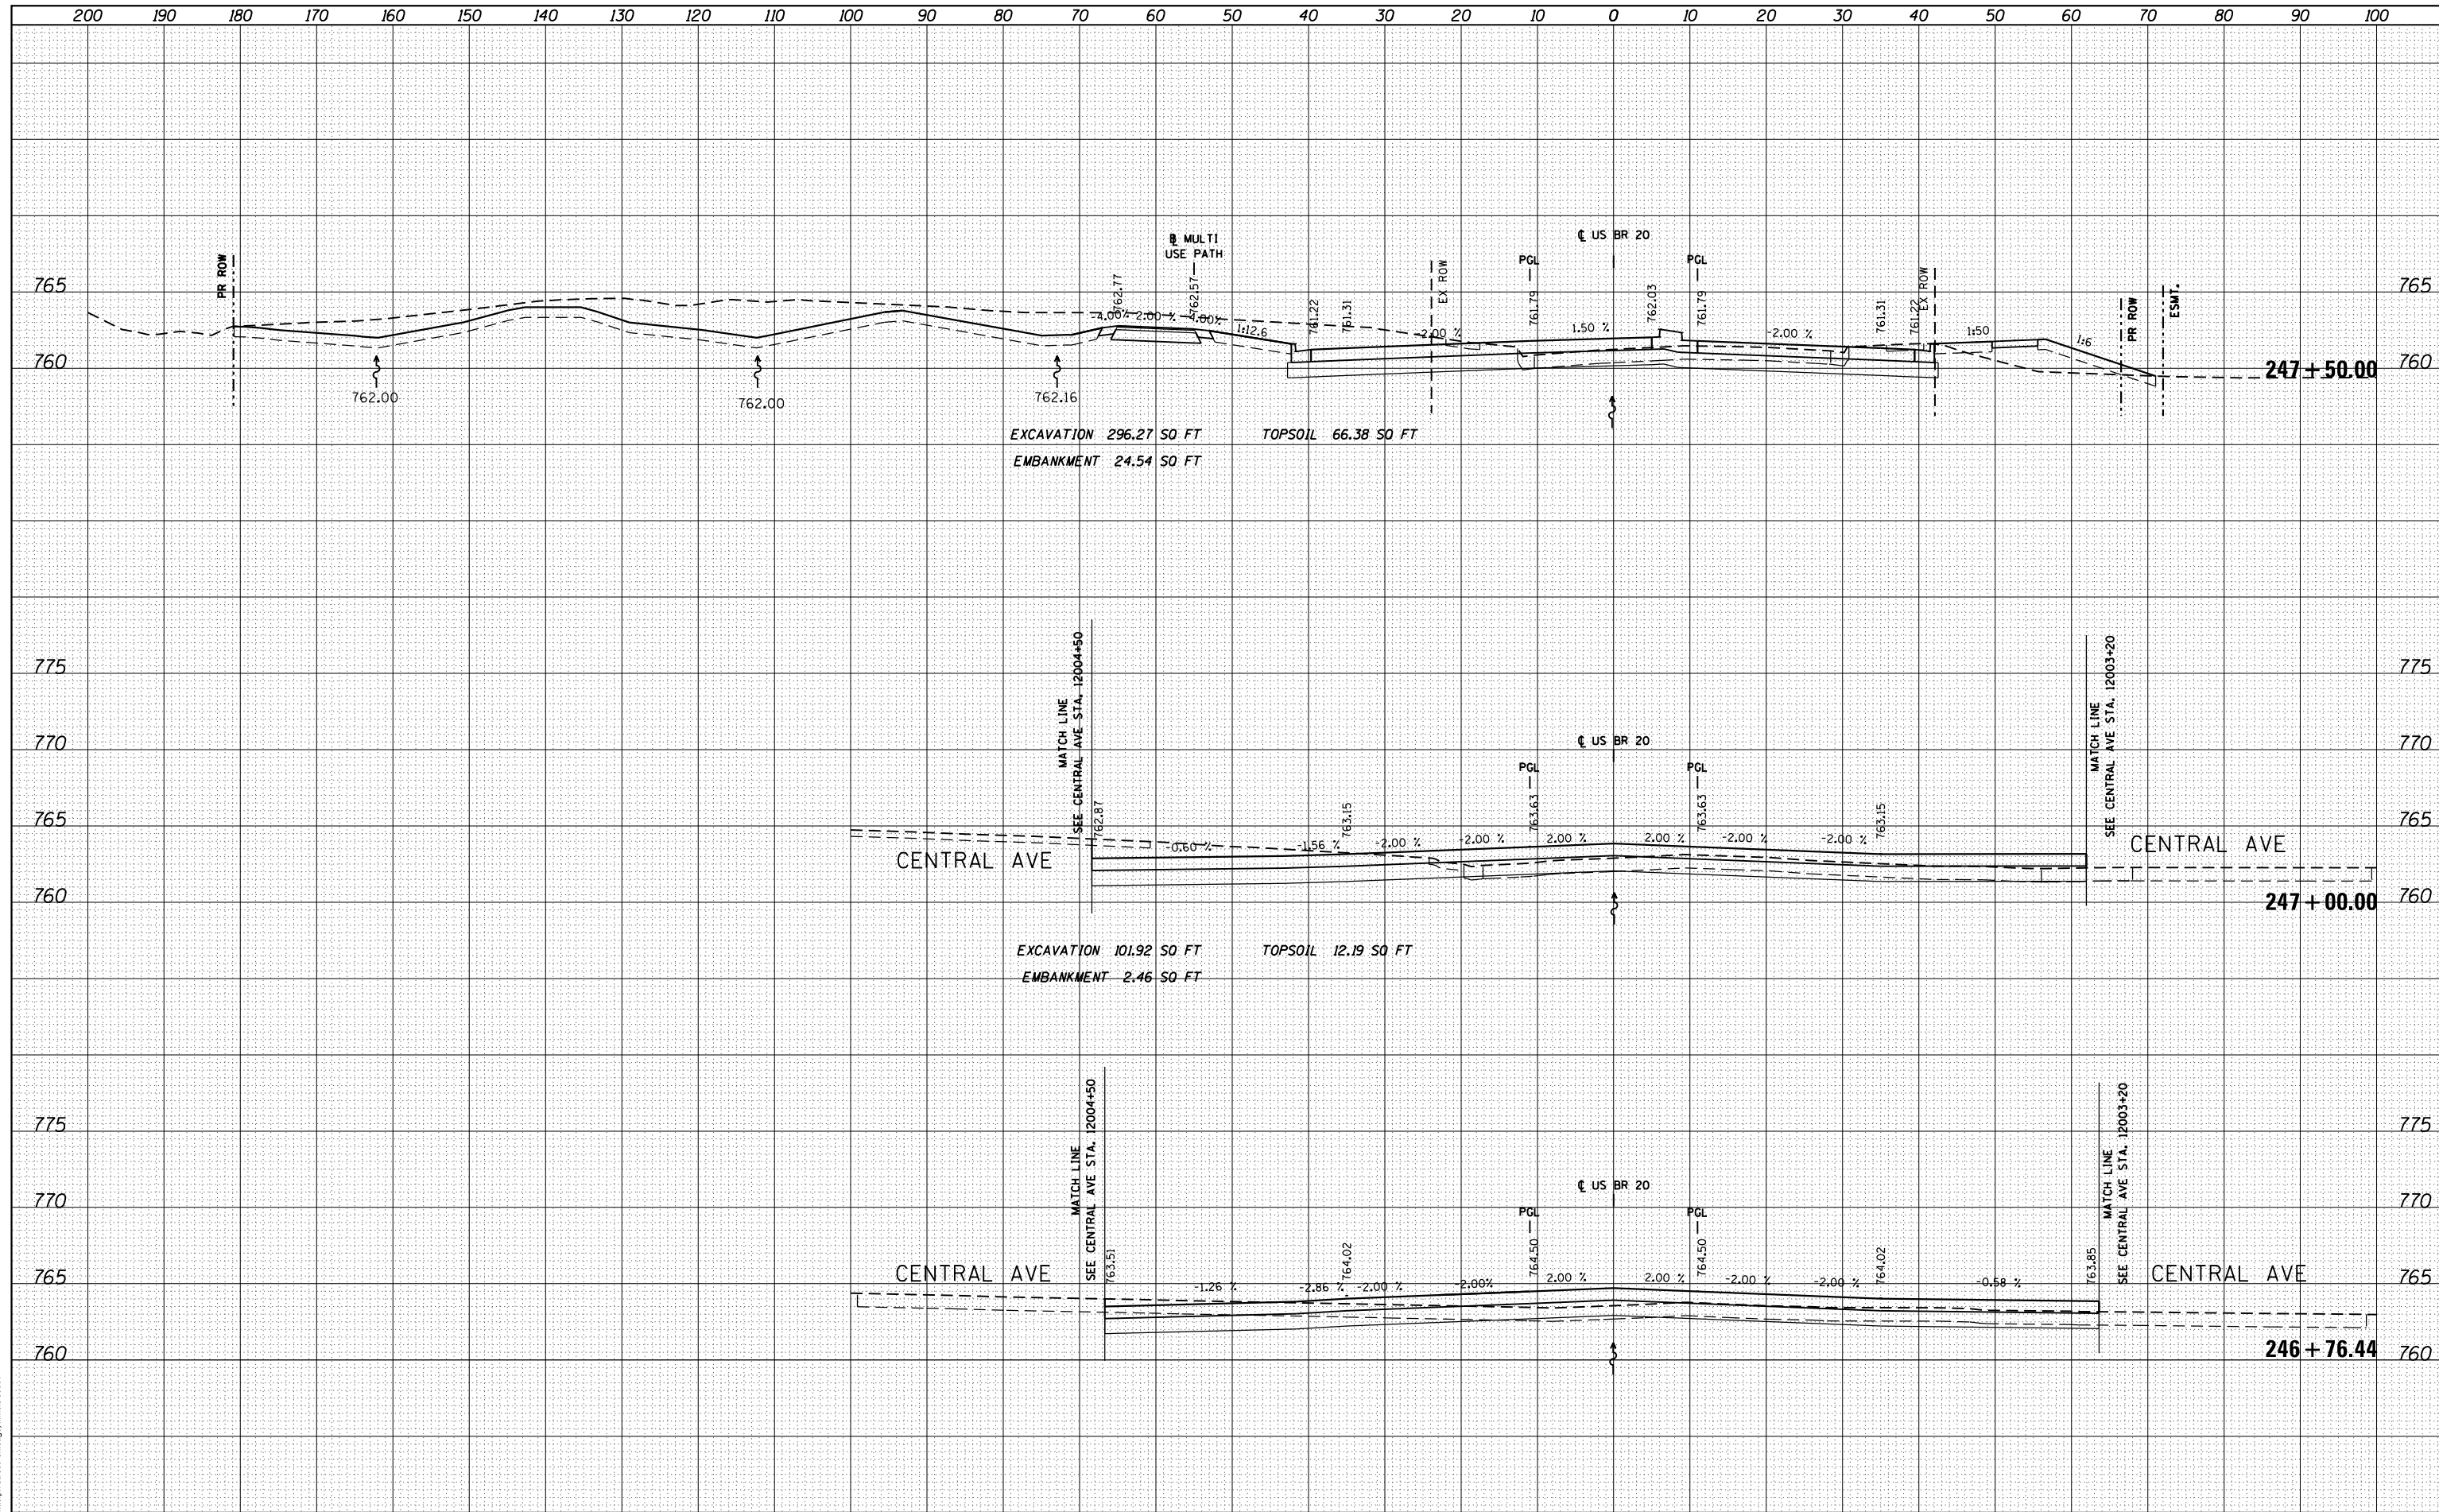

McDonough Associates Inc.
 Engineers / Architects
 130 East Randolph Street Chicago, Illinois 60601

FILE NAME =	USER NAME = dossed	DESIGNED - JWM	REVISED -
es:\pw_work\p1dot\dossed\0317626\0264750-sh-	ssht-(pg242-273).dgn	DRAWN - JWM	REVISED -
		CHECKED - RCH	REVISED -
		DATE - \$SUBDATE\$	REVISED -

**STATE OF ILLINOIS
 DEPARTMENT OF TRANSPORTATION**

STATE (US BUS 20) CROSS SECTIONS	
SCALE: 1"=10'H; 1"=5'	SHEET NO. 6 OF SHEETS STA. 246+76.44 TO STA. 247+50.00

F.A.P. R.E.	SECTION	COUNTY	TOTAL SHEETS	SHEET NO.
303	41R	WINNEBAGO	303	247
			CONTRACT NO. 64750	
ILLINOIS FED. AID PROJECT				