


DATE	
BY	
FINAL SURVEY	SURVEYED
NOTE BOOK	PLOTTED
NO.	TEMPLATE
	AREAS CHECKED

DATE	
BY	
ORIGINAL SURVEY	SURVEYED
NOTE BOOK	PLOTTED
NO.	TEMPLATE
	AREAS CHECKED

**McDonough Associates Inc.**  
 Engineers / Architects  
 130 East Randolph Street Chicago, Illinois 60601

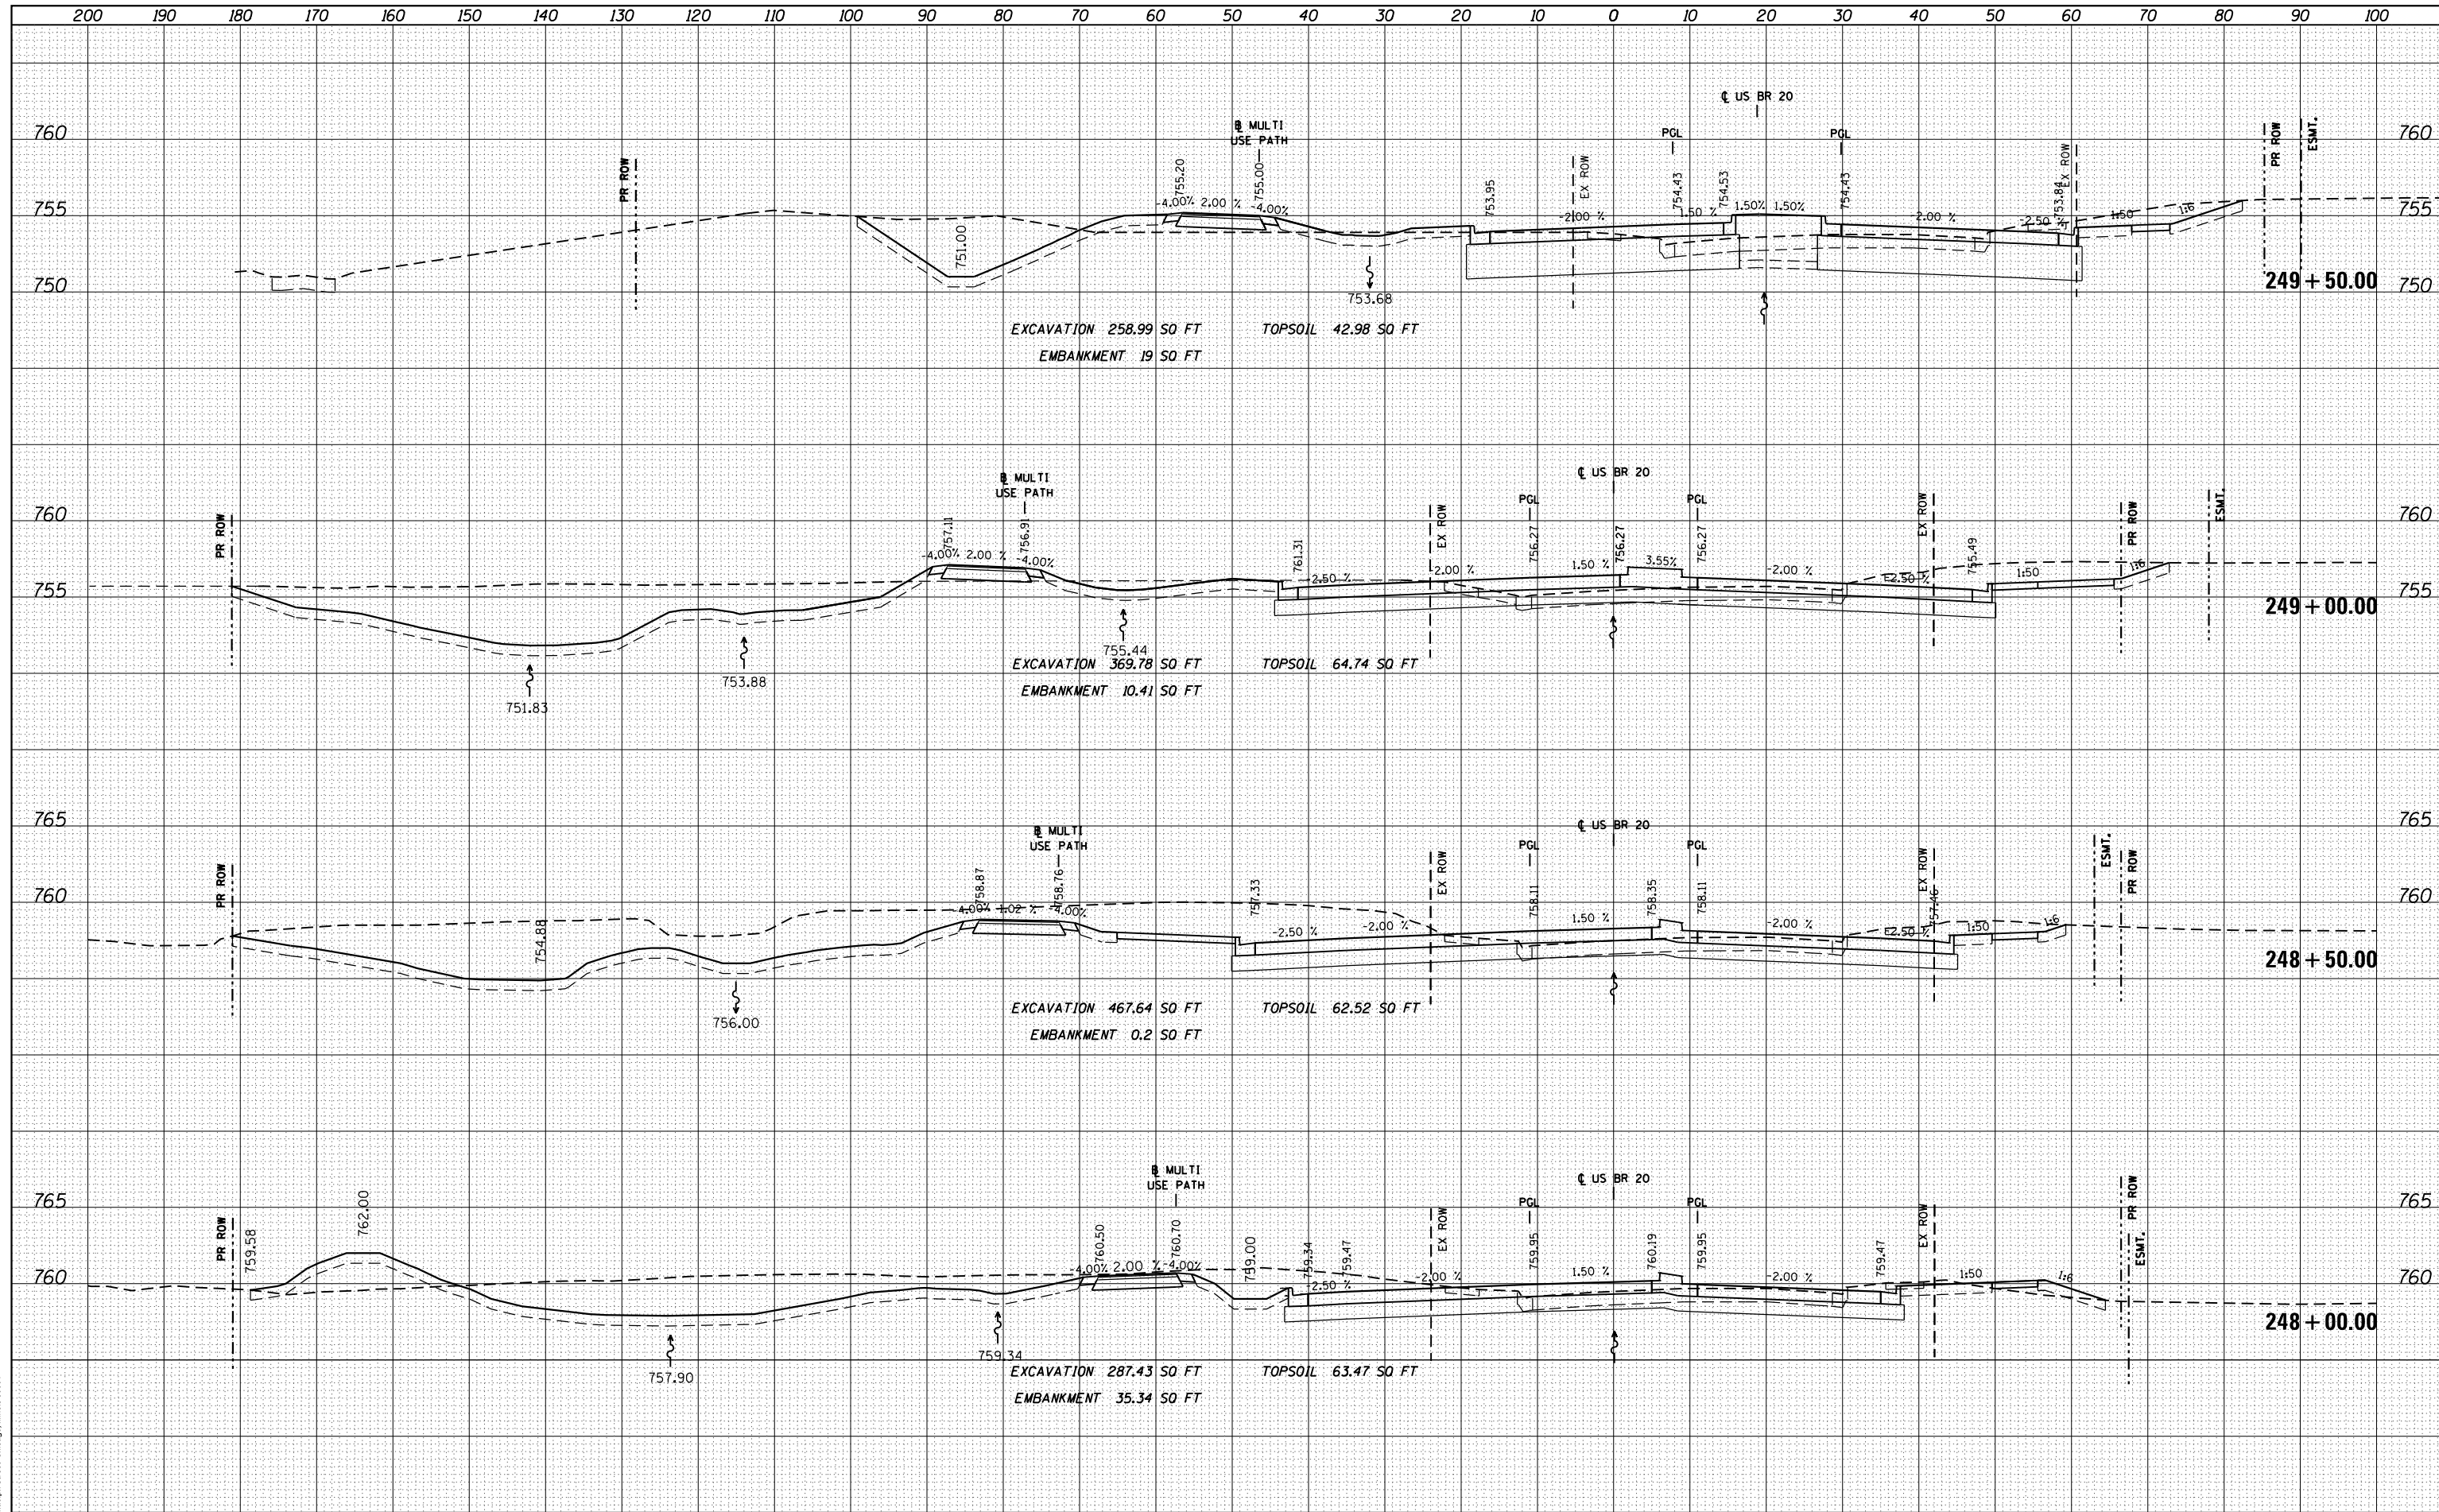

FILE NAME =	USER NAME = dosddd	DESIGNED - JWM	REVISED -	<b>STATE OF ILLINOIS</b> <b>DEPARTMENT OF TRANSPORTATION</b>	<b>STATE (US BUS 20) CROSS SECTIONS</b> SCALE: 1"=10'H 1/2"=5' SHEET NO. 7 OF SHEETS STA. 248+00.00 TO STA. 249+50.00	F.A.P. R.E.	SECTION	COUNTY	TOTAL SHEETS	SHEET NO.	
es:\pw\work\p\dot\dosddd\0317626\0264750-sh-	ssht-(pg242-273).dgn	DRAWN - JWM	REVISED -			303	41R	WINNEBAGO	327	248	
		PLOT SCALE = 20.0000' / in.	REVISIED -			CONTRACT NO. 64750					
		PLOT DATE = Mon Dec 17 16:49:40 2012	REVISIED -			ILLINOIS FED. AID PROJECT					