


DATE	
BY	
ORIGINAL SURVEY	
SURVEYED	
PLOTTED	
TEMPLATE	
AREAS	
CHECKED	
FINAL SURVEY	
NOTE BOOK	
NO.	
AREAS	
CHECKED	

DATE	
BY	
ORIGINAL SURVEY	
SURVEYED	
PLOTTED	
TEMPLATE	
AREAS	
CHECKED	
FINAL SURVEY	
NOTE BOOK	
NO.	
AREAS	
CHECKED	

McDonough Associates Inc.
 Engineers / Architects
 130 East Randolph Street Chicago, Illinois 60601

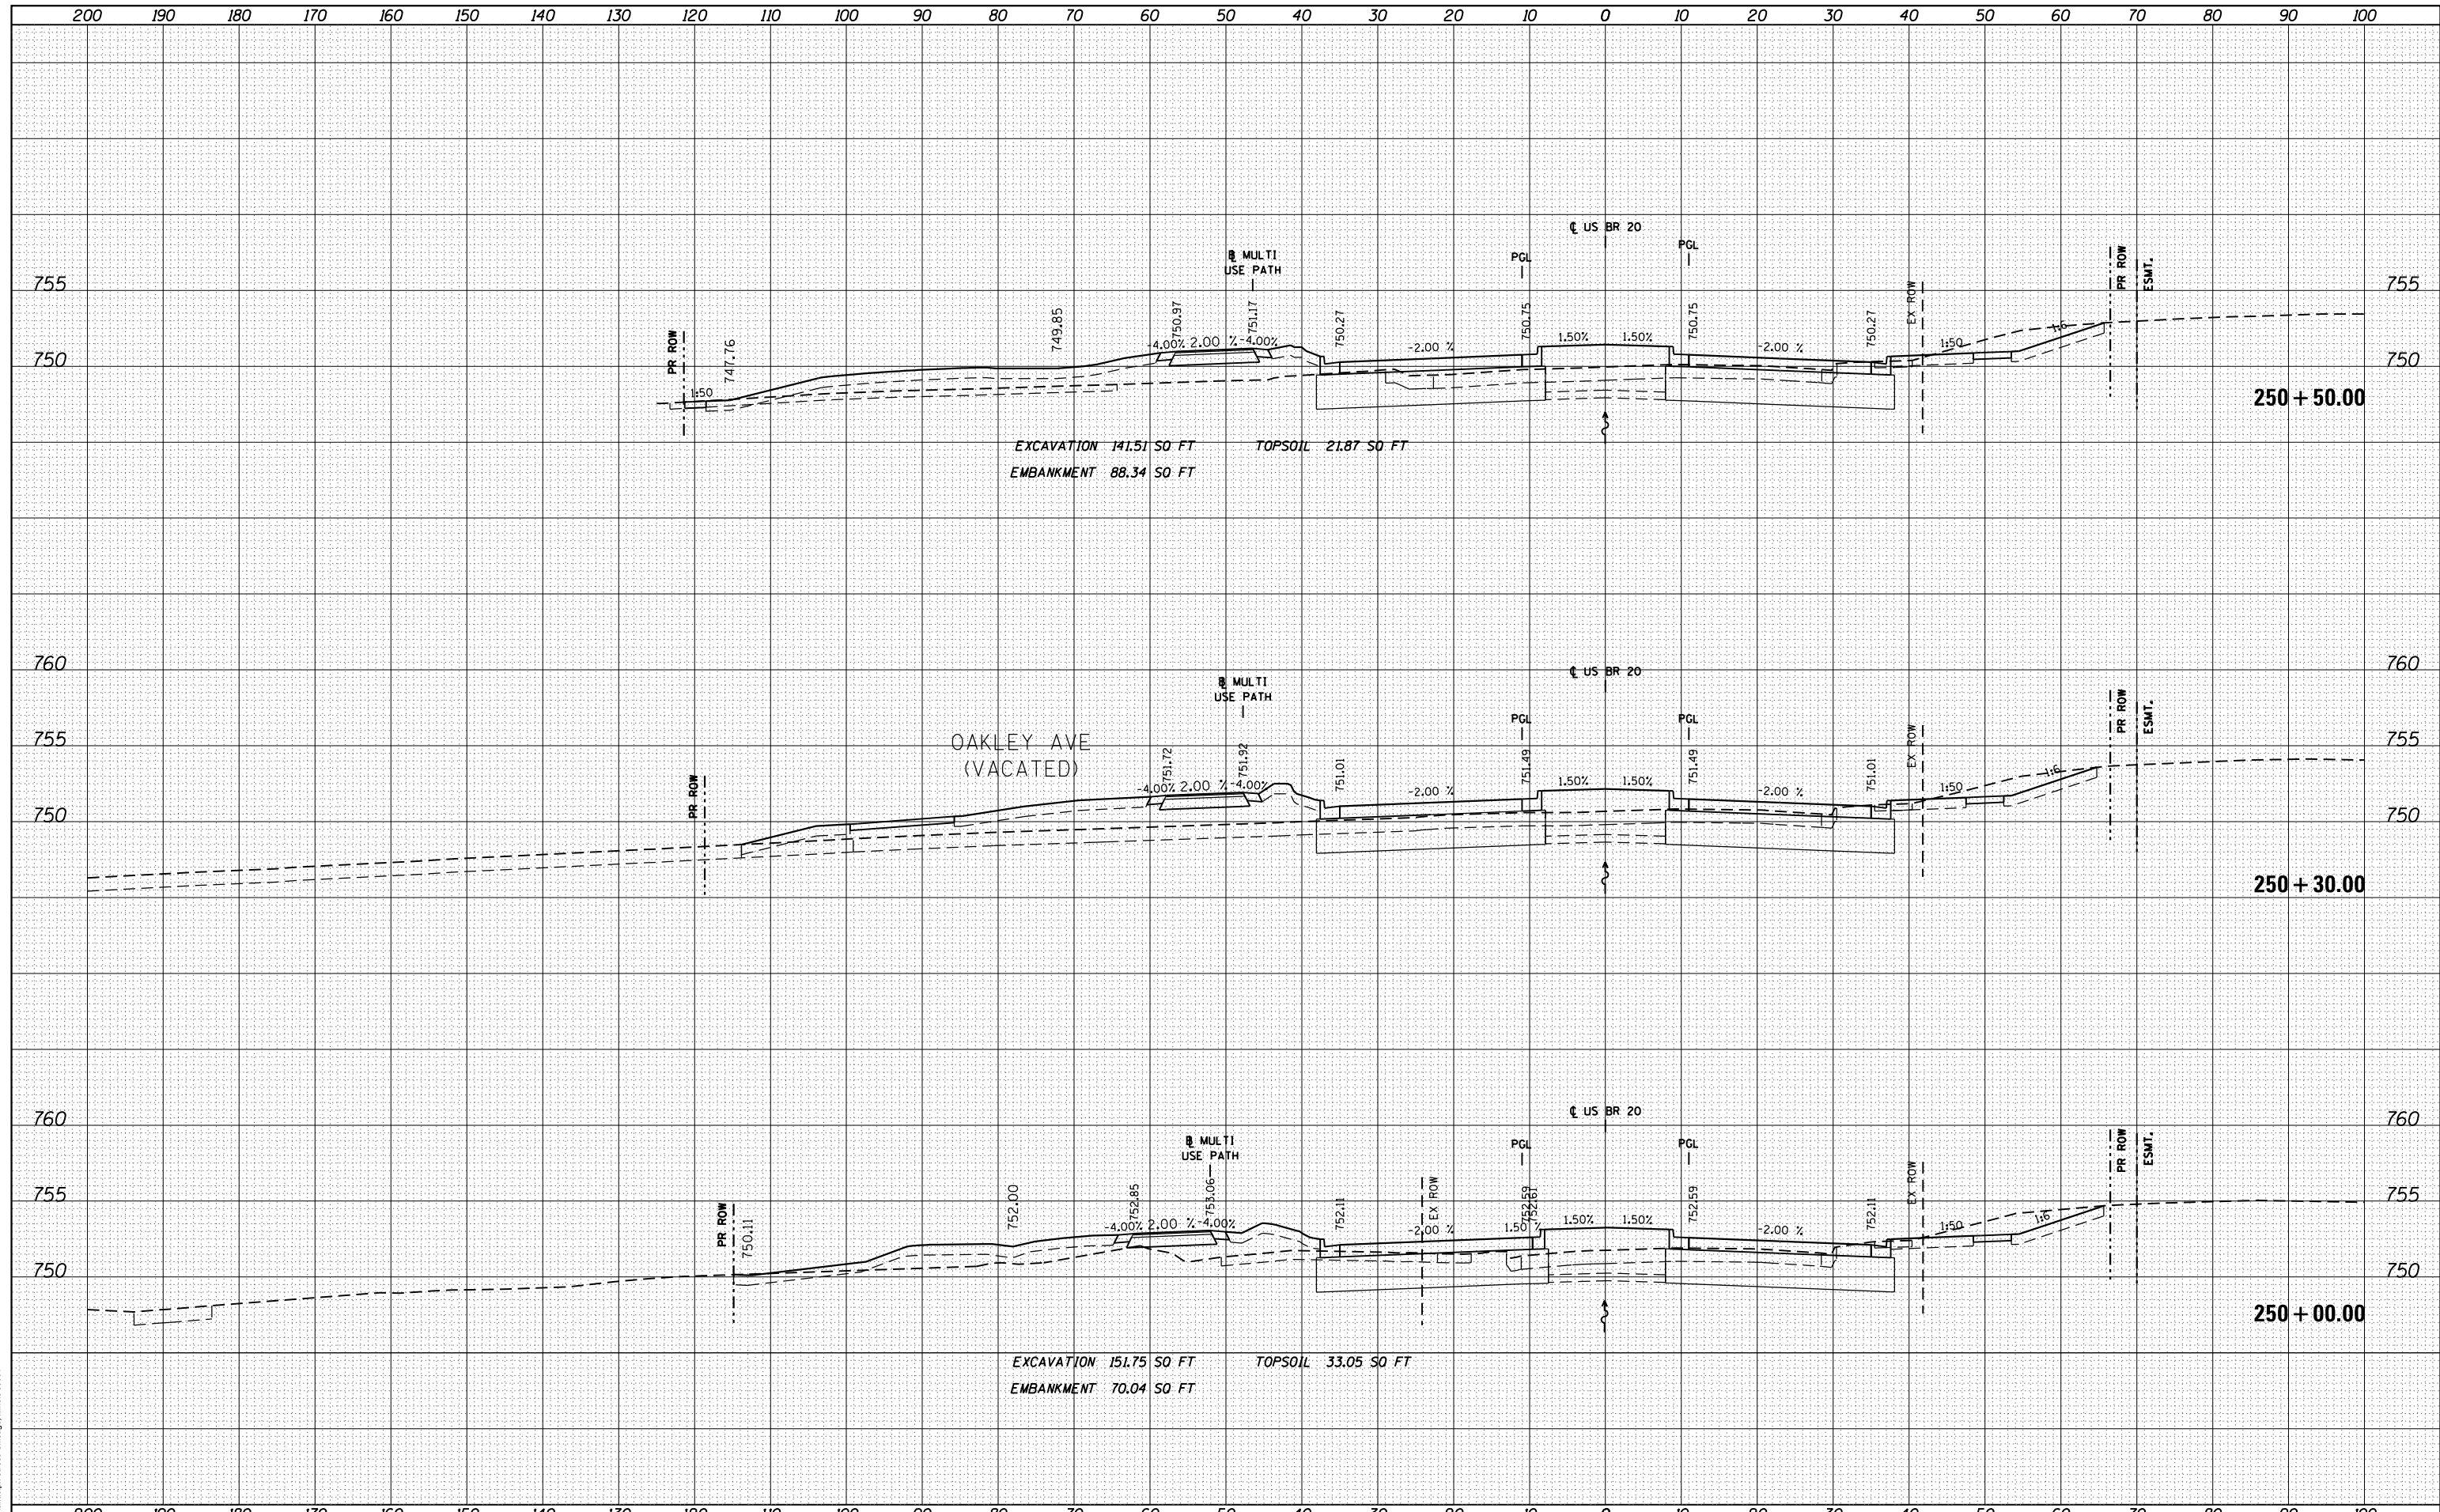

FILE NAME =	USER NAME = dosddd	DESIGNED - JWM	REVISED -	STATE OF ILLINOIS DEPARTMENT OF TRANSPORTATION	STATE (US BUS 20) CROSS SECTIONS SCALE: 1"=10'H; 1"=5'V SHEET NO. 8 OF SHEETS STA. 250+00.00 TO STA. 250+50.00	F.A.P. RTE.	SECTION	COUNTY	TOTAL SHEETS	SHEET NO.
es:\pw\work\p\dot\dosddd\0317626\0264750-sh-	ssht-(pg242-273).dgn	DRAWN - JWM	REVISED -			303	41R	WINNEBAGO	327	249
PLOT SCALE = 20.0000' / in.	CHECKED - RCH	REVISED -	REVISED -			CONTRACT NO. 64750				
PLOT DATE = Mon Dec 17 16:49:49 2012	DATE - \$SUBDATE\$	REVISED -	REVISED -			ILLINOIS FED. AID PROJECT				