


DATE	
BY	
FINISHED	
PLOTTED	
TEMPLATE	
NOTE BOOK	
AREAS CHECKED	
NO.	

DATE	
BY	
ORIGINAL SURVEY	
PLOTTED	
TEMPLATE	
AREAS CHECKED	
NO.	

McDonough Associates Inc.
 Engineers / Architects
 130 East Randolph Street Chicago, Illinois 60601

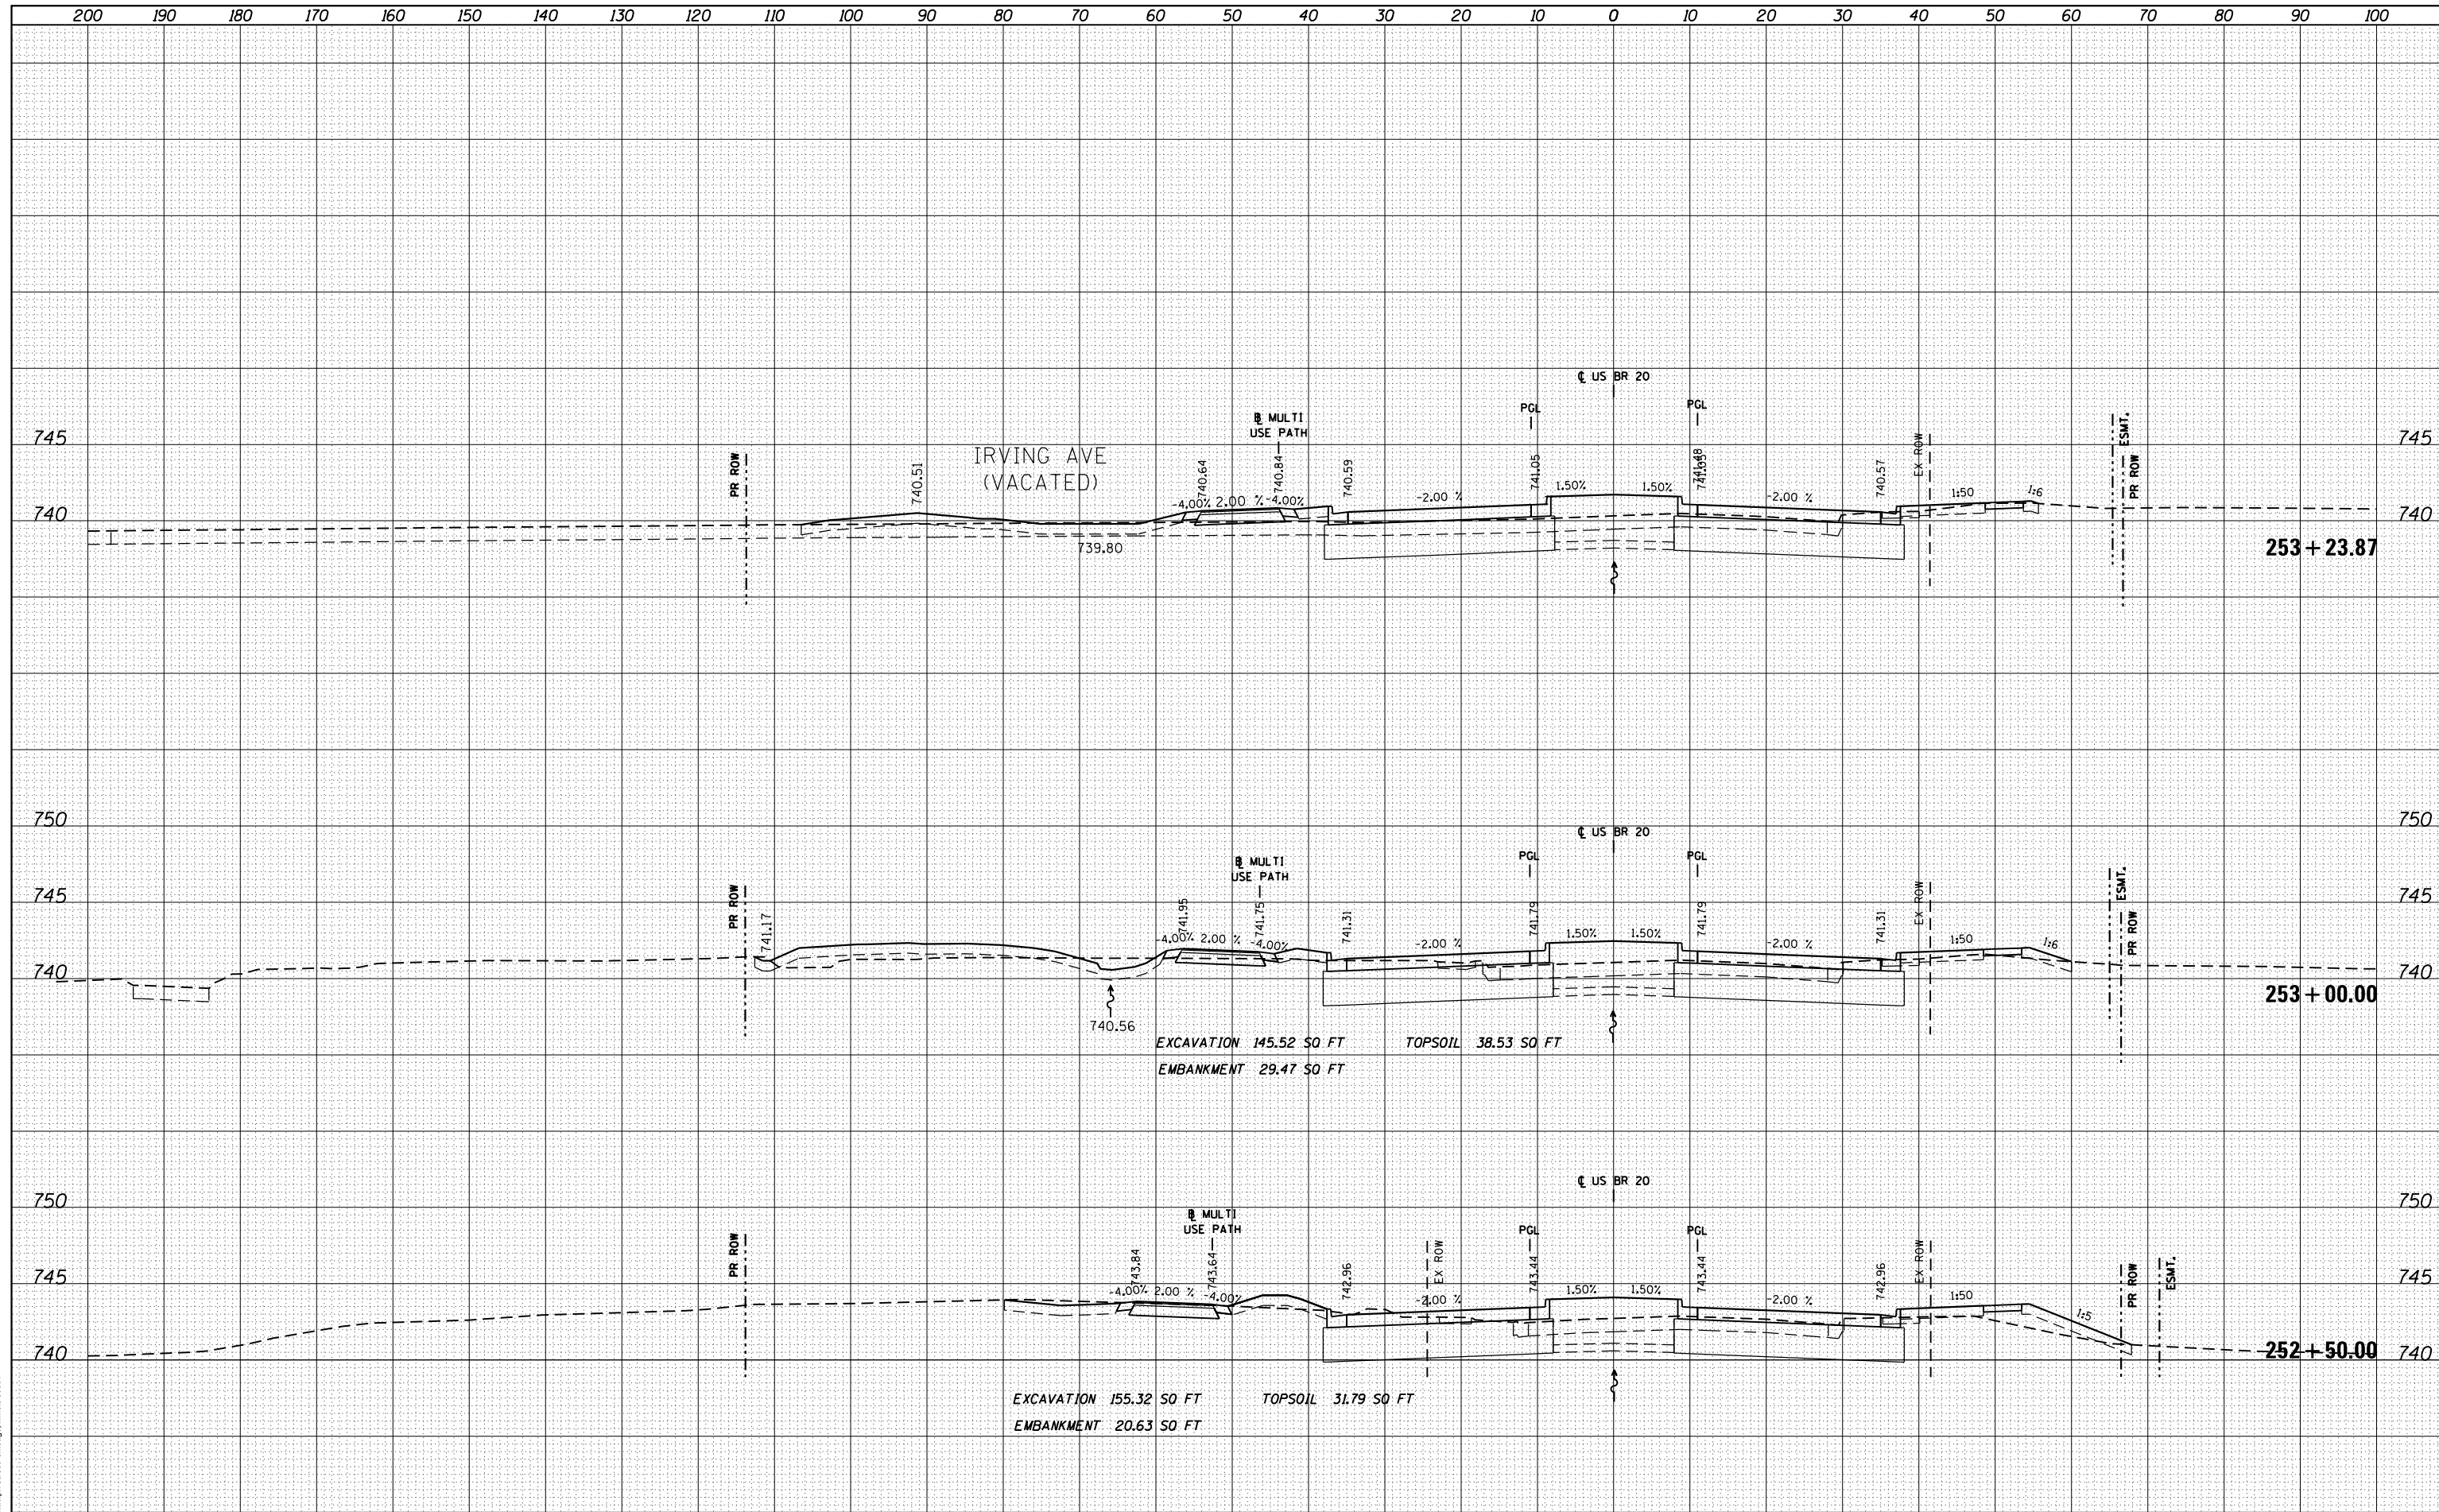

FILE NAME =	USER NAME = dosddd	DESIGNED - JWM	REVISED -	STATE OF ILLINOIS DEPARTMENT OF TRANSPORTATION	STATE (US BUS 20) CROSS SECTIONS SCALE: 1"=10'H; 1"=5'V SHEET NO. 10 OF SHEETS STA. 252+50.00 TO STA. 253+23.87	F.A.P. R.E.	SECTION	COUNTY	TOTAL SHEETS	SHEET NO.
cs:\pw_work\p\dot\dosddd\0317626\0264750-sh-	ssht-(pg242-273).dgn	DRAWN - JWM	REVISED -			303	41R	WINNEBAGO	327	251
PLOT SCALE = 20.0000' / in.		CHECKED - RCH	REVISED -			CONTRACT NO. 64750		ILLINOIS FED. AID PROJECT		
PLOT DATE = Mon Dec 17 16:50:06 2012		DATE - \$SUBDATE\$	REVISED -							