


DATE	
BY	
FINAL SURVEY	SURVEYED
NOTE BOOK NO.	PLOTTED
AREAS CHECKED	TEMPLATE
	AREAS CHECKED

DATE	
BY	
ORIGINAL SURVEY	SURVEYED
NOTE BOOK NO.	PLOTTED
AREAS CHECKED	TEMPLATE
	AREAS CHECKED

**McDonough Associates Inc.**  
 Engineers / Architects  
 130 East Randolph Street Chicago, Illinois 60601

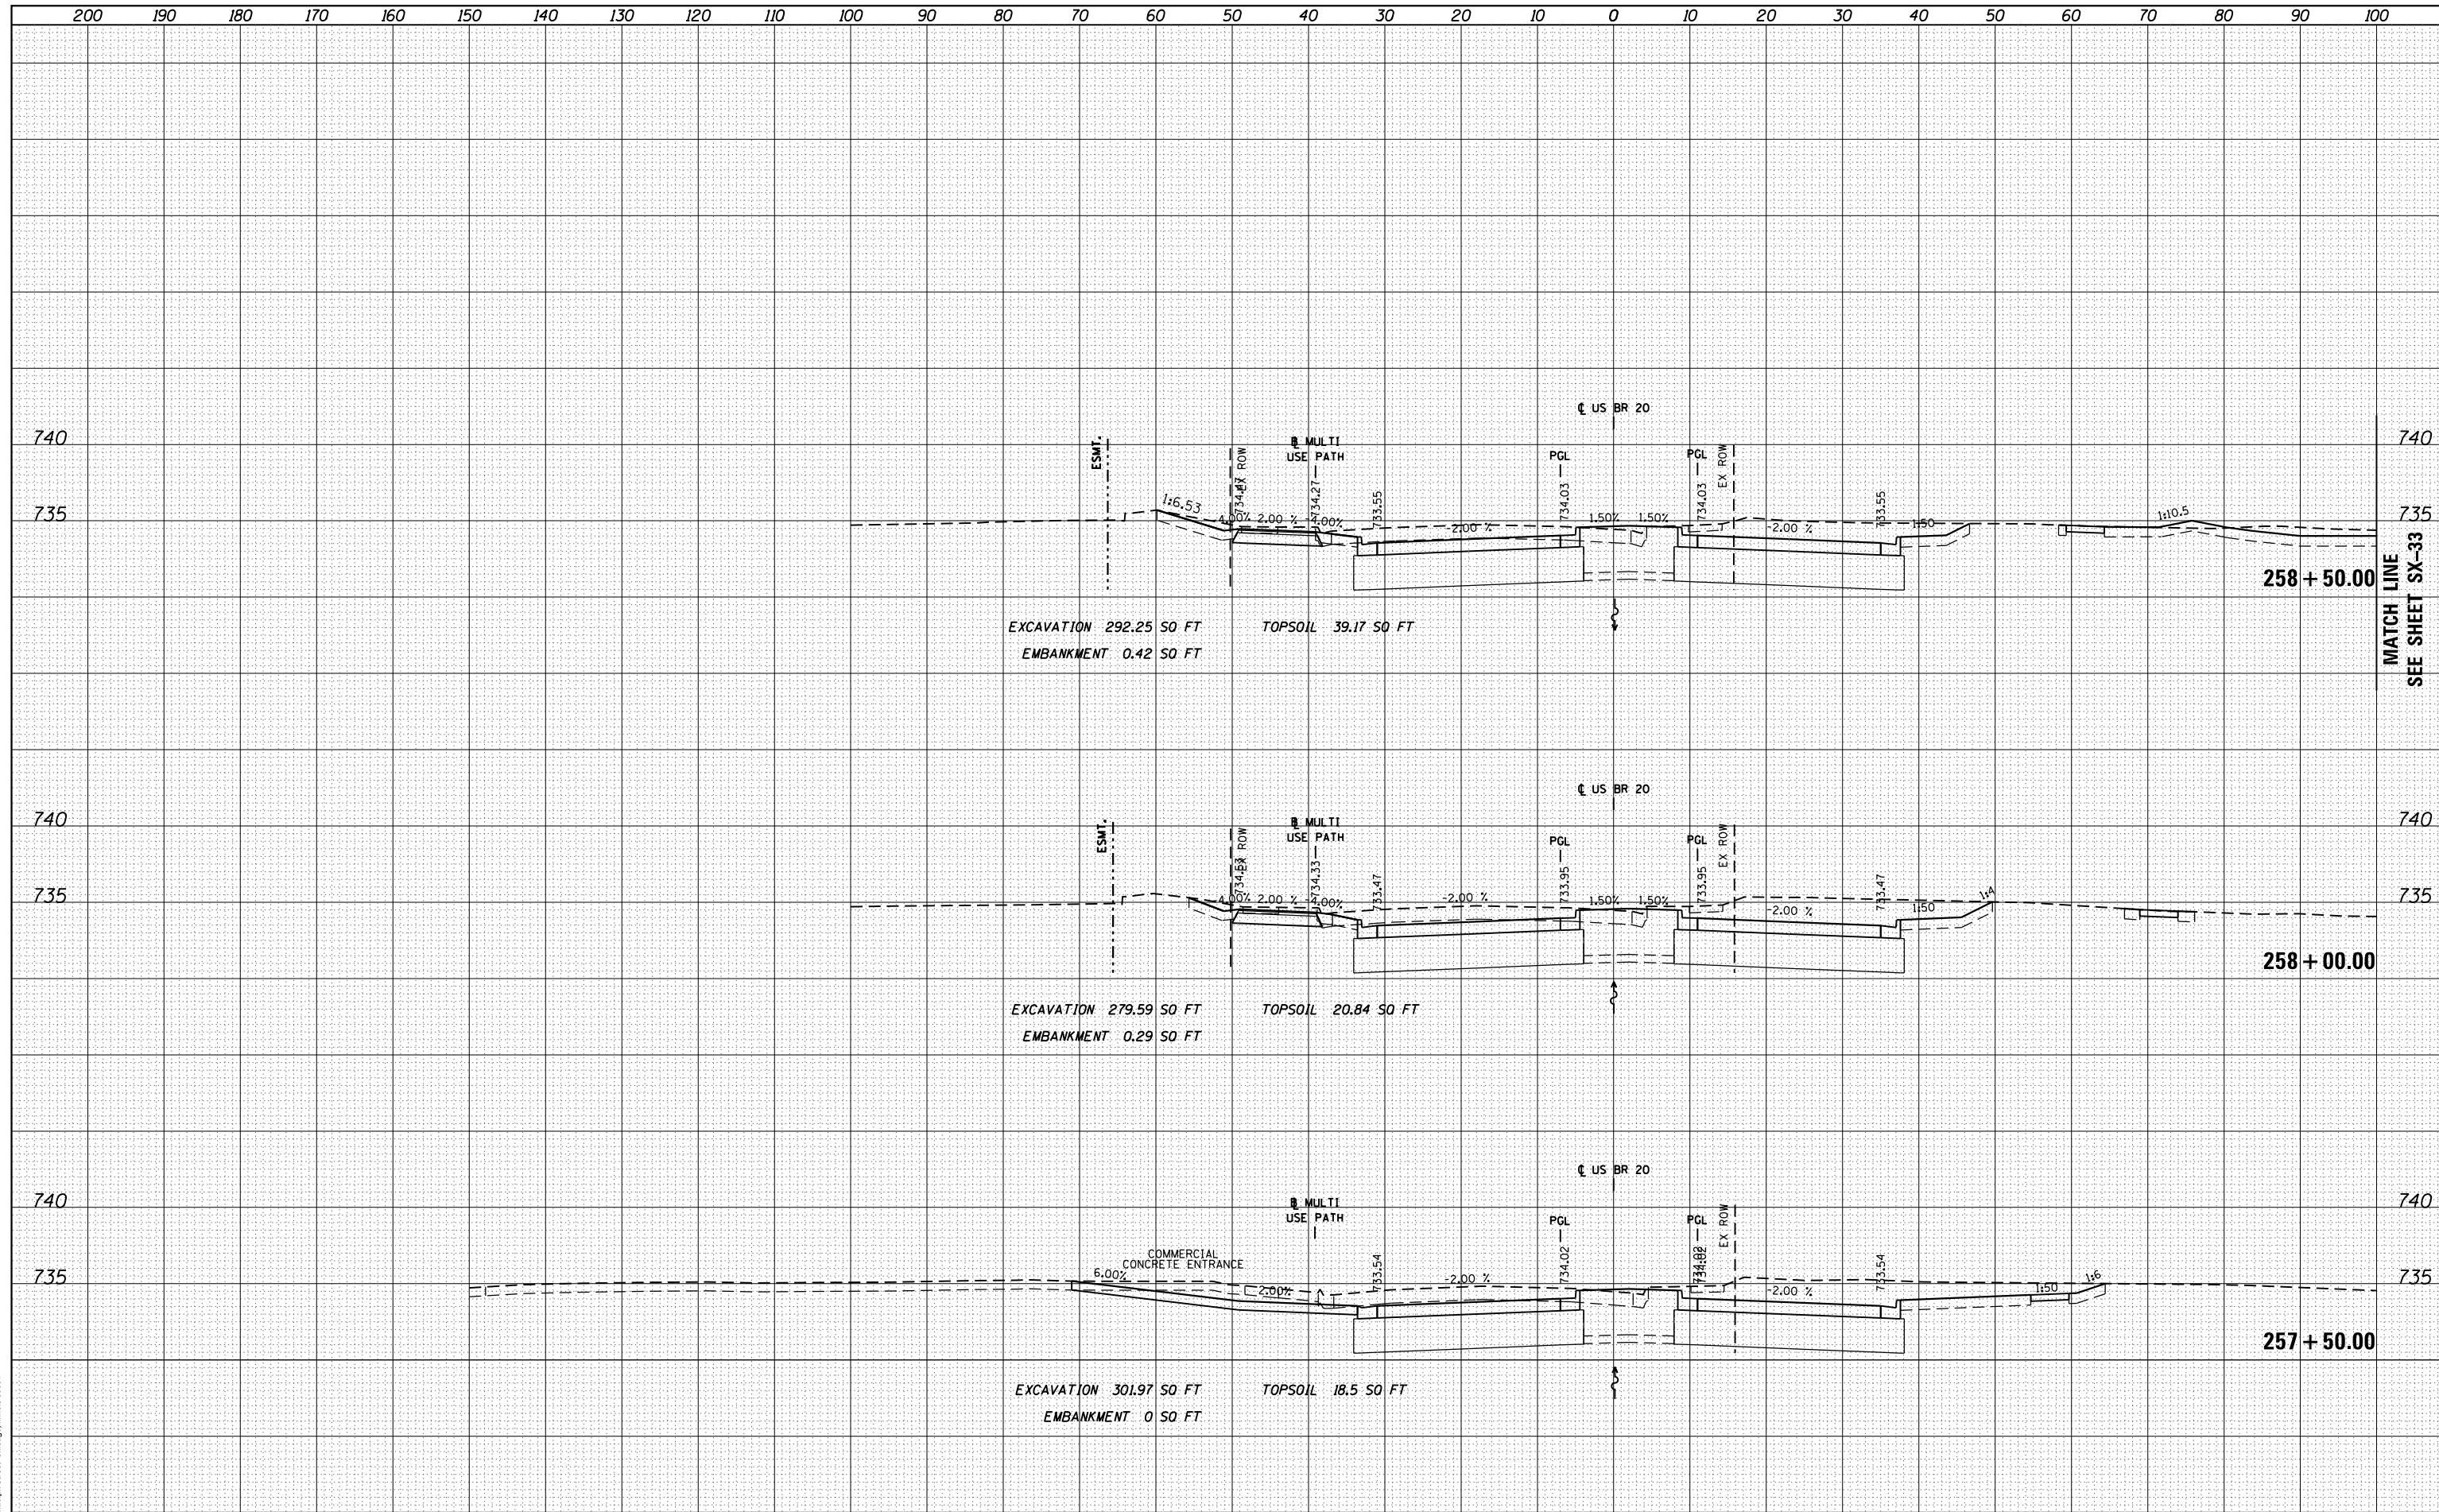

FILE NAME =	USER NAME = dosddd	DESIGNED - JWM	REVISD -	<b>STATE OF ILLINOIS</b> <b>DEPARTMENT OF TRANSPORTATION</b>	<b>STATE (US BUS 20) CROSS SECTIONS</b> SCALE: 1"=10'H 1"=5'V SHEET NO. 14 OF SHEETS STA. 257+50.00 TO STA. 258+50.00	F.A.P. RTE.	SECTION	COUNTY	TOTAL SHEETS	SHEET NO.	
es:\pw\work\p\dot\dosddd\0317626\0264750-sh-	ssht-(pg242-273).dgn	DRAWN - JWM	REVISD -			303	41R	WINNEBAGO	327	255	
		PLOT SCALE = 20.0000' / in.	CHECKED - RCH			REVISD -	CONTRACT NO. 64750				
		PLOT DATE = Mon Dec 17 16:50:44 2012	DATE - *SUBDATE*			REVISD -	ILLINOIS FED. AID PROJECT				