


DATE	
BY	
NO.	
FINISHED SURVEY	
PLOTTED	
NOTE BOOK	
AREAS CHECKED	

DATE	
BY	
NO.	
ORIGINAL SURVEY	
PLOTTED	
NOTE BOOK	
AREAS CHECKED	

McDonough Associates Inc.
Engineers / Architects
130 East Randolph Street Chicago, Illinois 60601

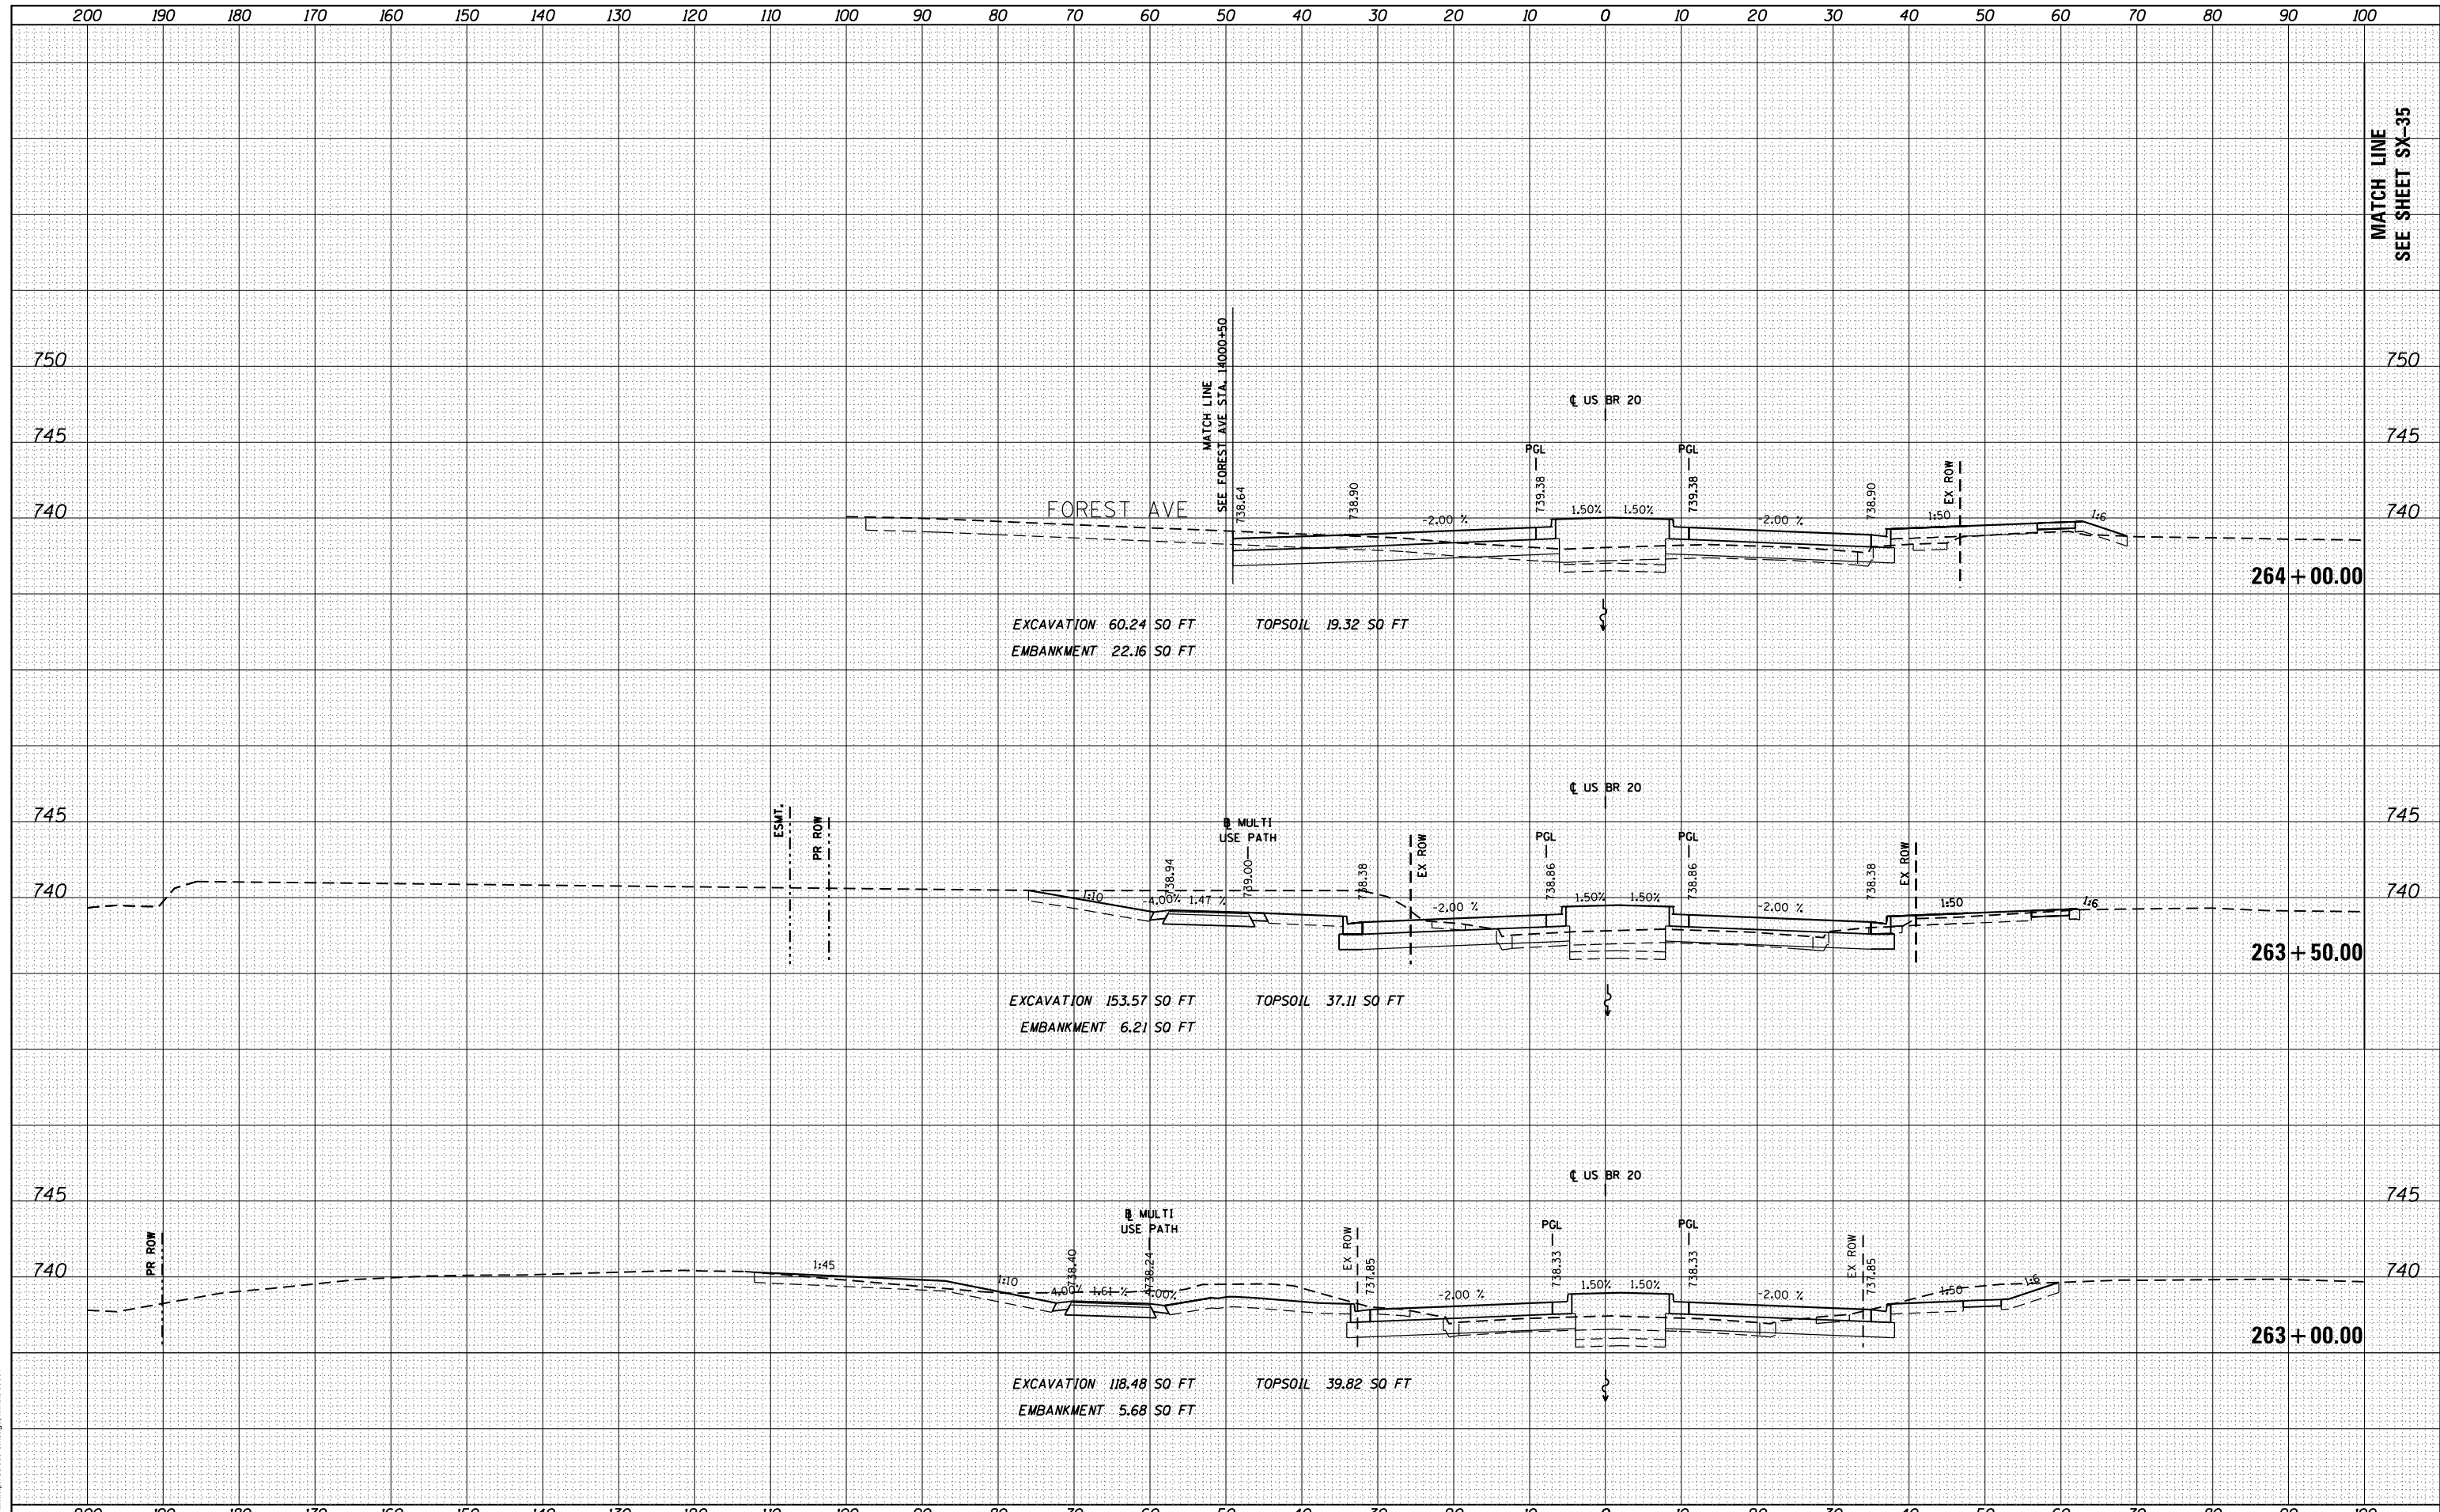

MATCH LINE
SEE SHEET SX-35

FILE NAME =	USER NAME = dossed	DESIGNED - JWM	REVISIED -	<p align="center">STATE OF ILLINOIS DEPARTMENT OF TRANSPORTATION</p> <p align="center">STATE (US BUS 20) CROSS SECTIONS</p> <p>SCALE: 1"=10'H; 1"=5'V SHEET NO. 18 OF SHEETS STA. 263+00.00 TO STA. 264+00.00</p>	F.A.P. RTE. 303	SECTION 41R	COUNTY WINNEBAGO	TOTAL SHEETS 303	SHEET NO. 259	
es:\pw\work\p\dot\dossed\0317626\0264750-sh	ssht-(pg242-273).dgn	DRAWN - JWM	REVISIED -		CONTRACT NO. 64750	ILLINOIS FED. AID PROJECT				
PLOT SCALE = 20.0000" / in.	CHECKED - RCH	REVISIED -	REVISIED -							
PLOT DATE = Mon Dec 17 16:51:25 2012	DATE - \$SUBDATE\$	REVISIED -	REVISIED -							