


DATE	
BY	
FINISHED SURVEY	
PLOTTED TEMPLATE	
NOTE BOOK	
AREAS CHECKED	
NO.	

DATE	
BY	
ORIGINAL SURVEY	
PLOTTED TEMPLATE	
NOTE BOOK	
AREAS CHECKED	
NO.	

McDonough Associates Inc.
 Engineers / Architects
 130 East Randolph Street Chicago, Illinois 60601

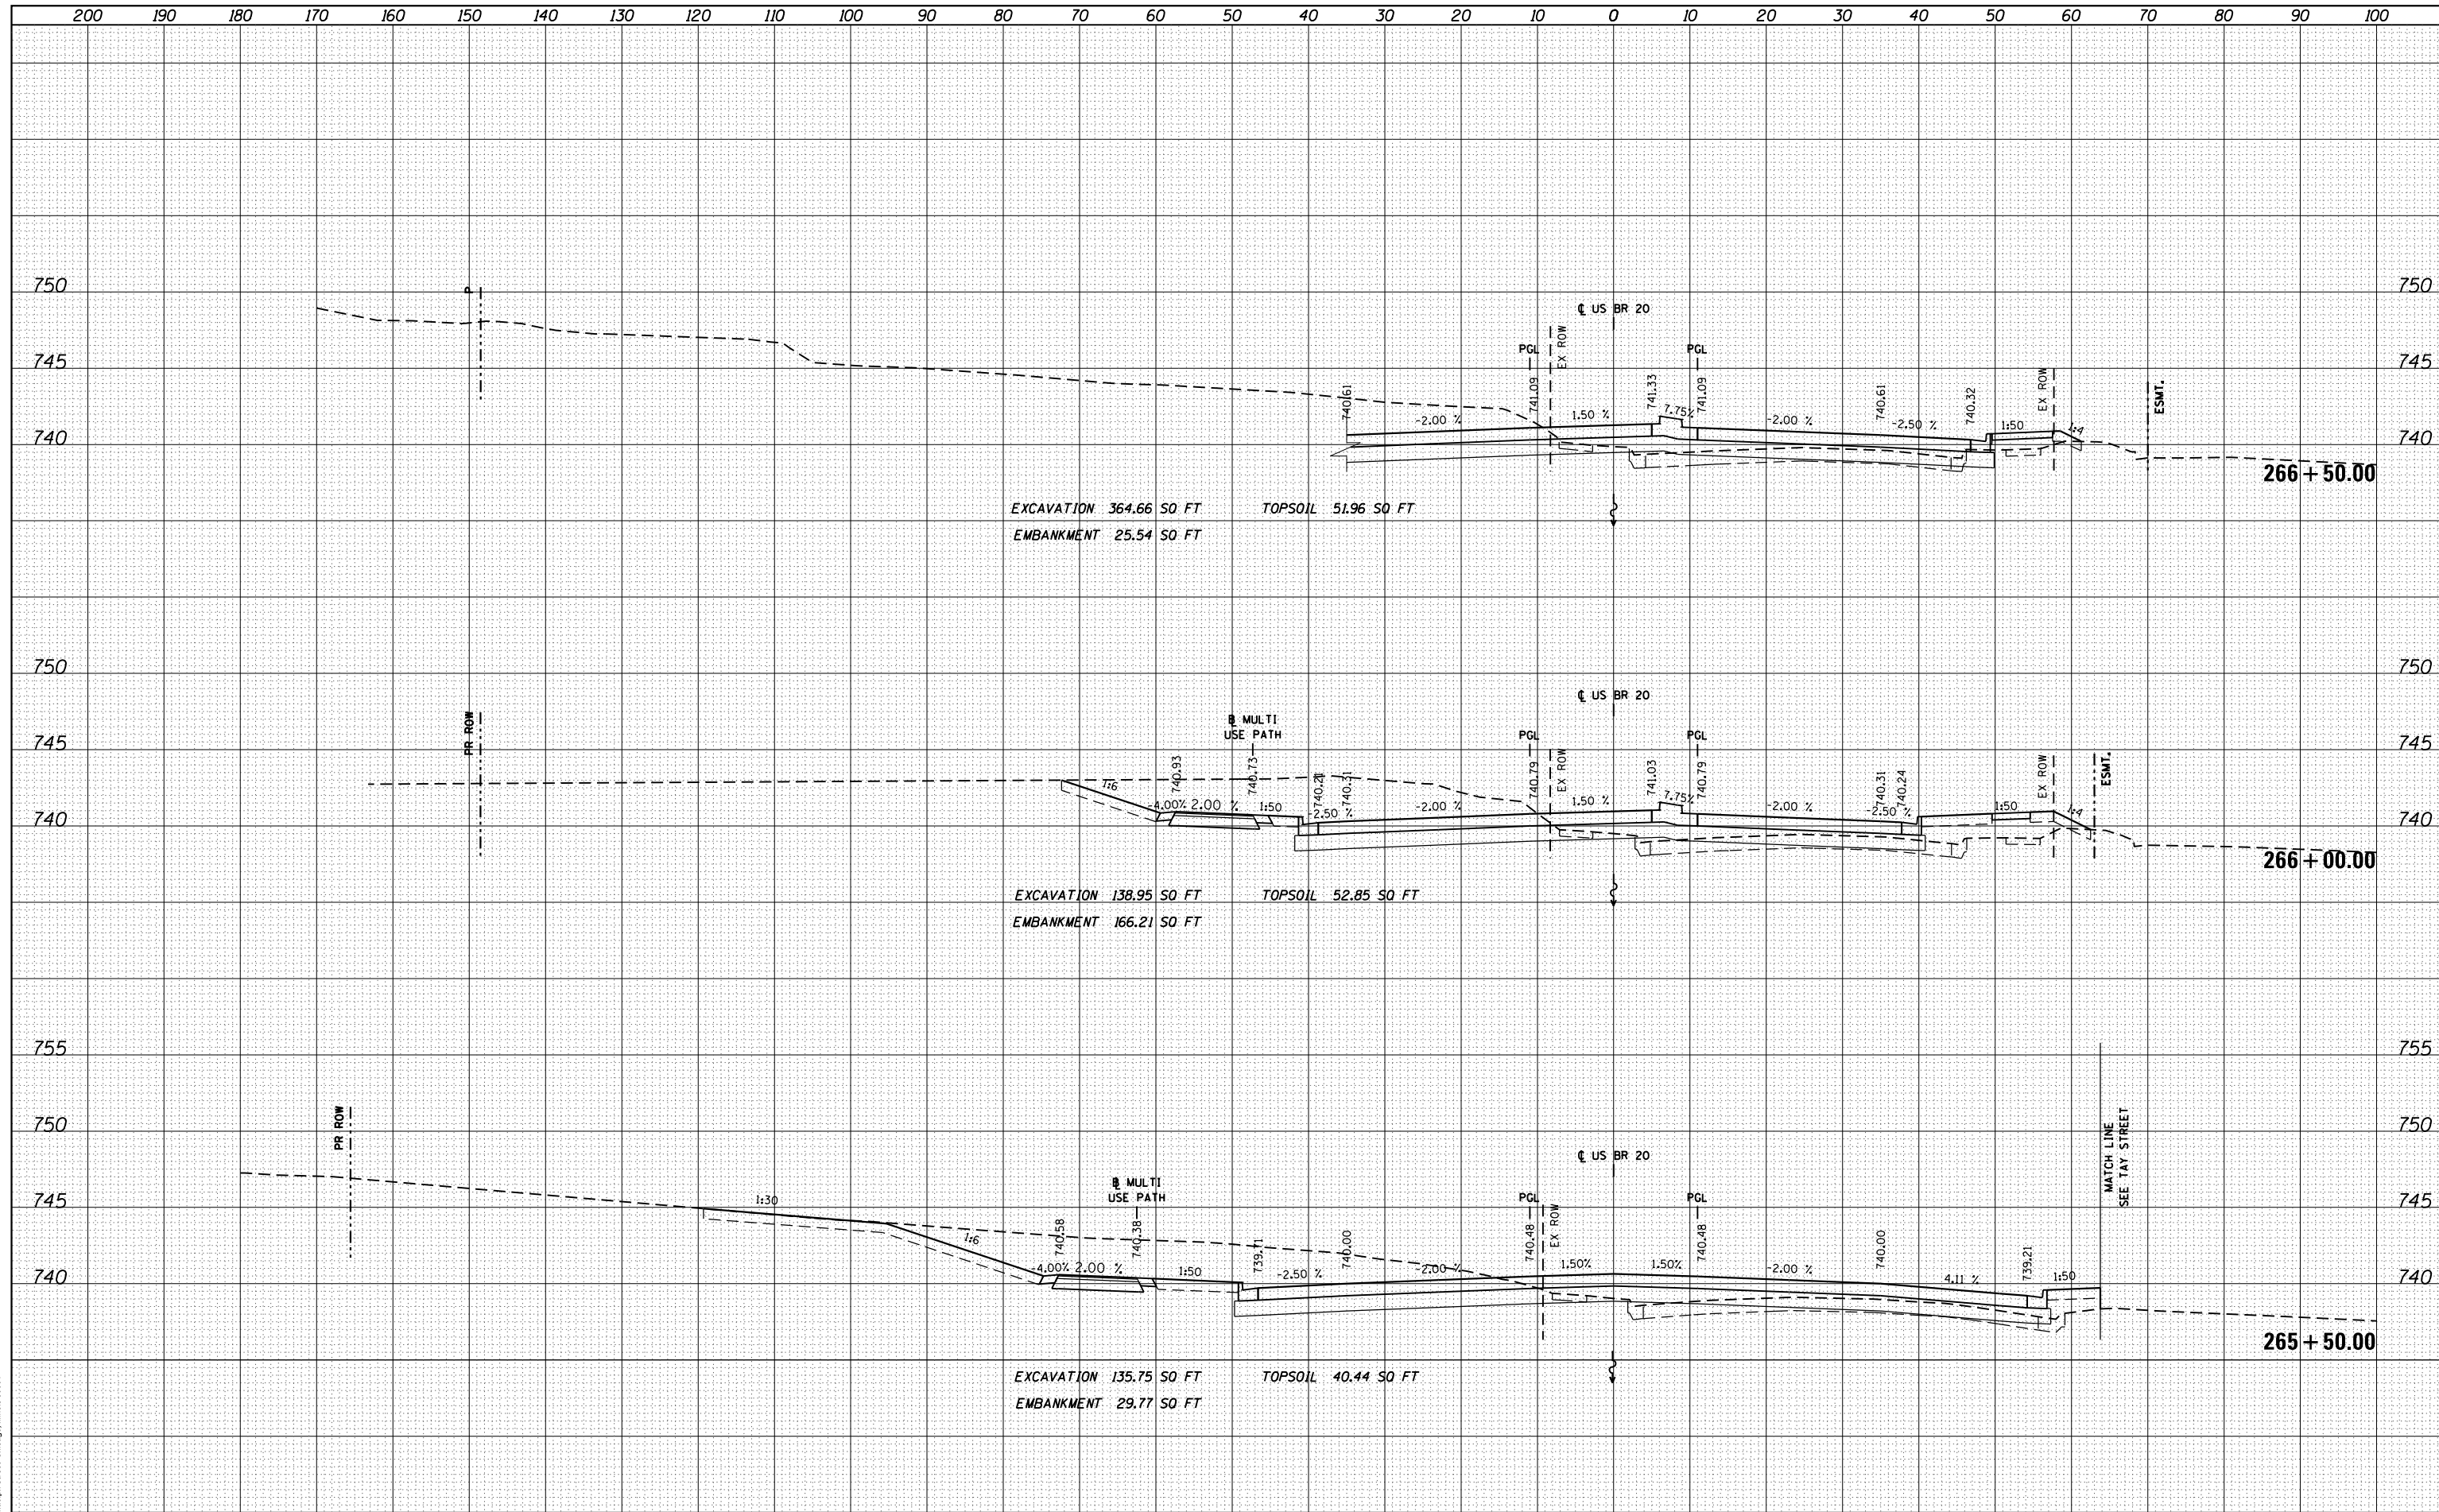

FILE NAME =	USER NAME = dosddd	DESIGNED - JWM	REVISED -	STATE OF ILLINOIS DEPARTMENT OF TRANSPORTATION	STATE (US BUS 20) CROSS SECTIONS		F.A.P. R.E.	SECTION	COUNTY	TOTAL SHEETS	SHEET NO.
es:\pw\work\p\dot\dosddd\d0317626\0264750-sh-	ssht-(pg242-273).dgn	DRAWN - JWM	REVISED -		303	41R	WINNEBAGO	327	261		
PLOT SCALE = 20.0000' / in.	CHECKED - RCH	REVISED -	REVISED -		CONTRACT NO. 64750			ILLINOIS FED. AID PROJECT			
PLOT DATE = Mon Dec 17 16:51:42 2012	DATE - \$SUBDATE\$	REVISED -	REVISED -		SCALE: 1"=10'H; 1"=5'V	SHEET NO. 20 OF	SHEETS	STA. 265+50.00	TO STA. 266+50.00		