


DATE	
BY	
FINISHED SURVEY	
PLOTTED	
NOTE BOOK	
AREAS CHECKED	
NO.	

DATE	
BY	
ORIGINAL SURVEY	
PLOTTED	
NOTE BOOK	
AREAS CHECKED	
NO.	

**McDonough Associates Inc.**  
 Engineers / Architects  
 130 East Randolph Street Chicago, Illinois 60601

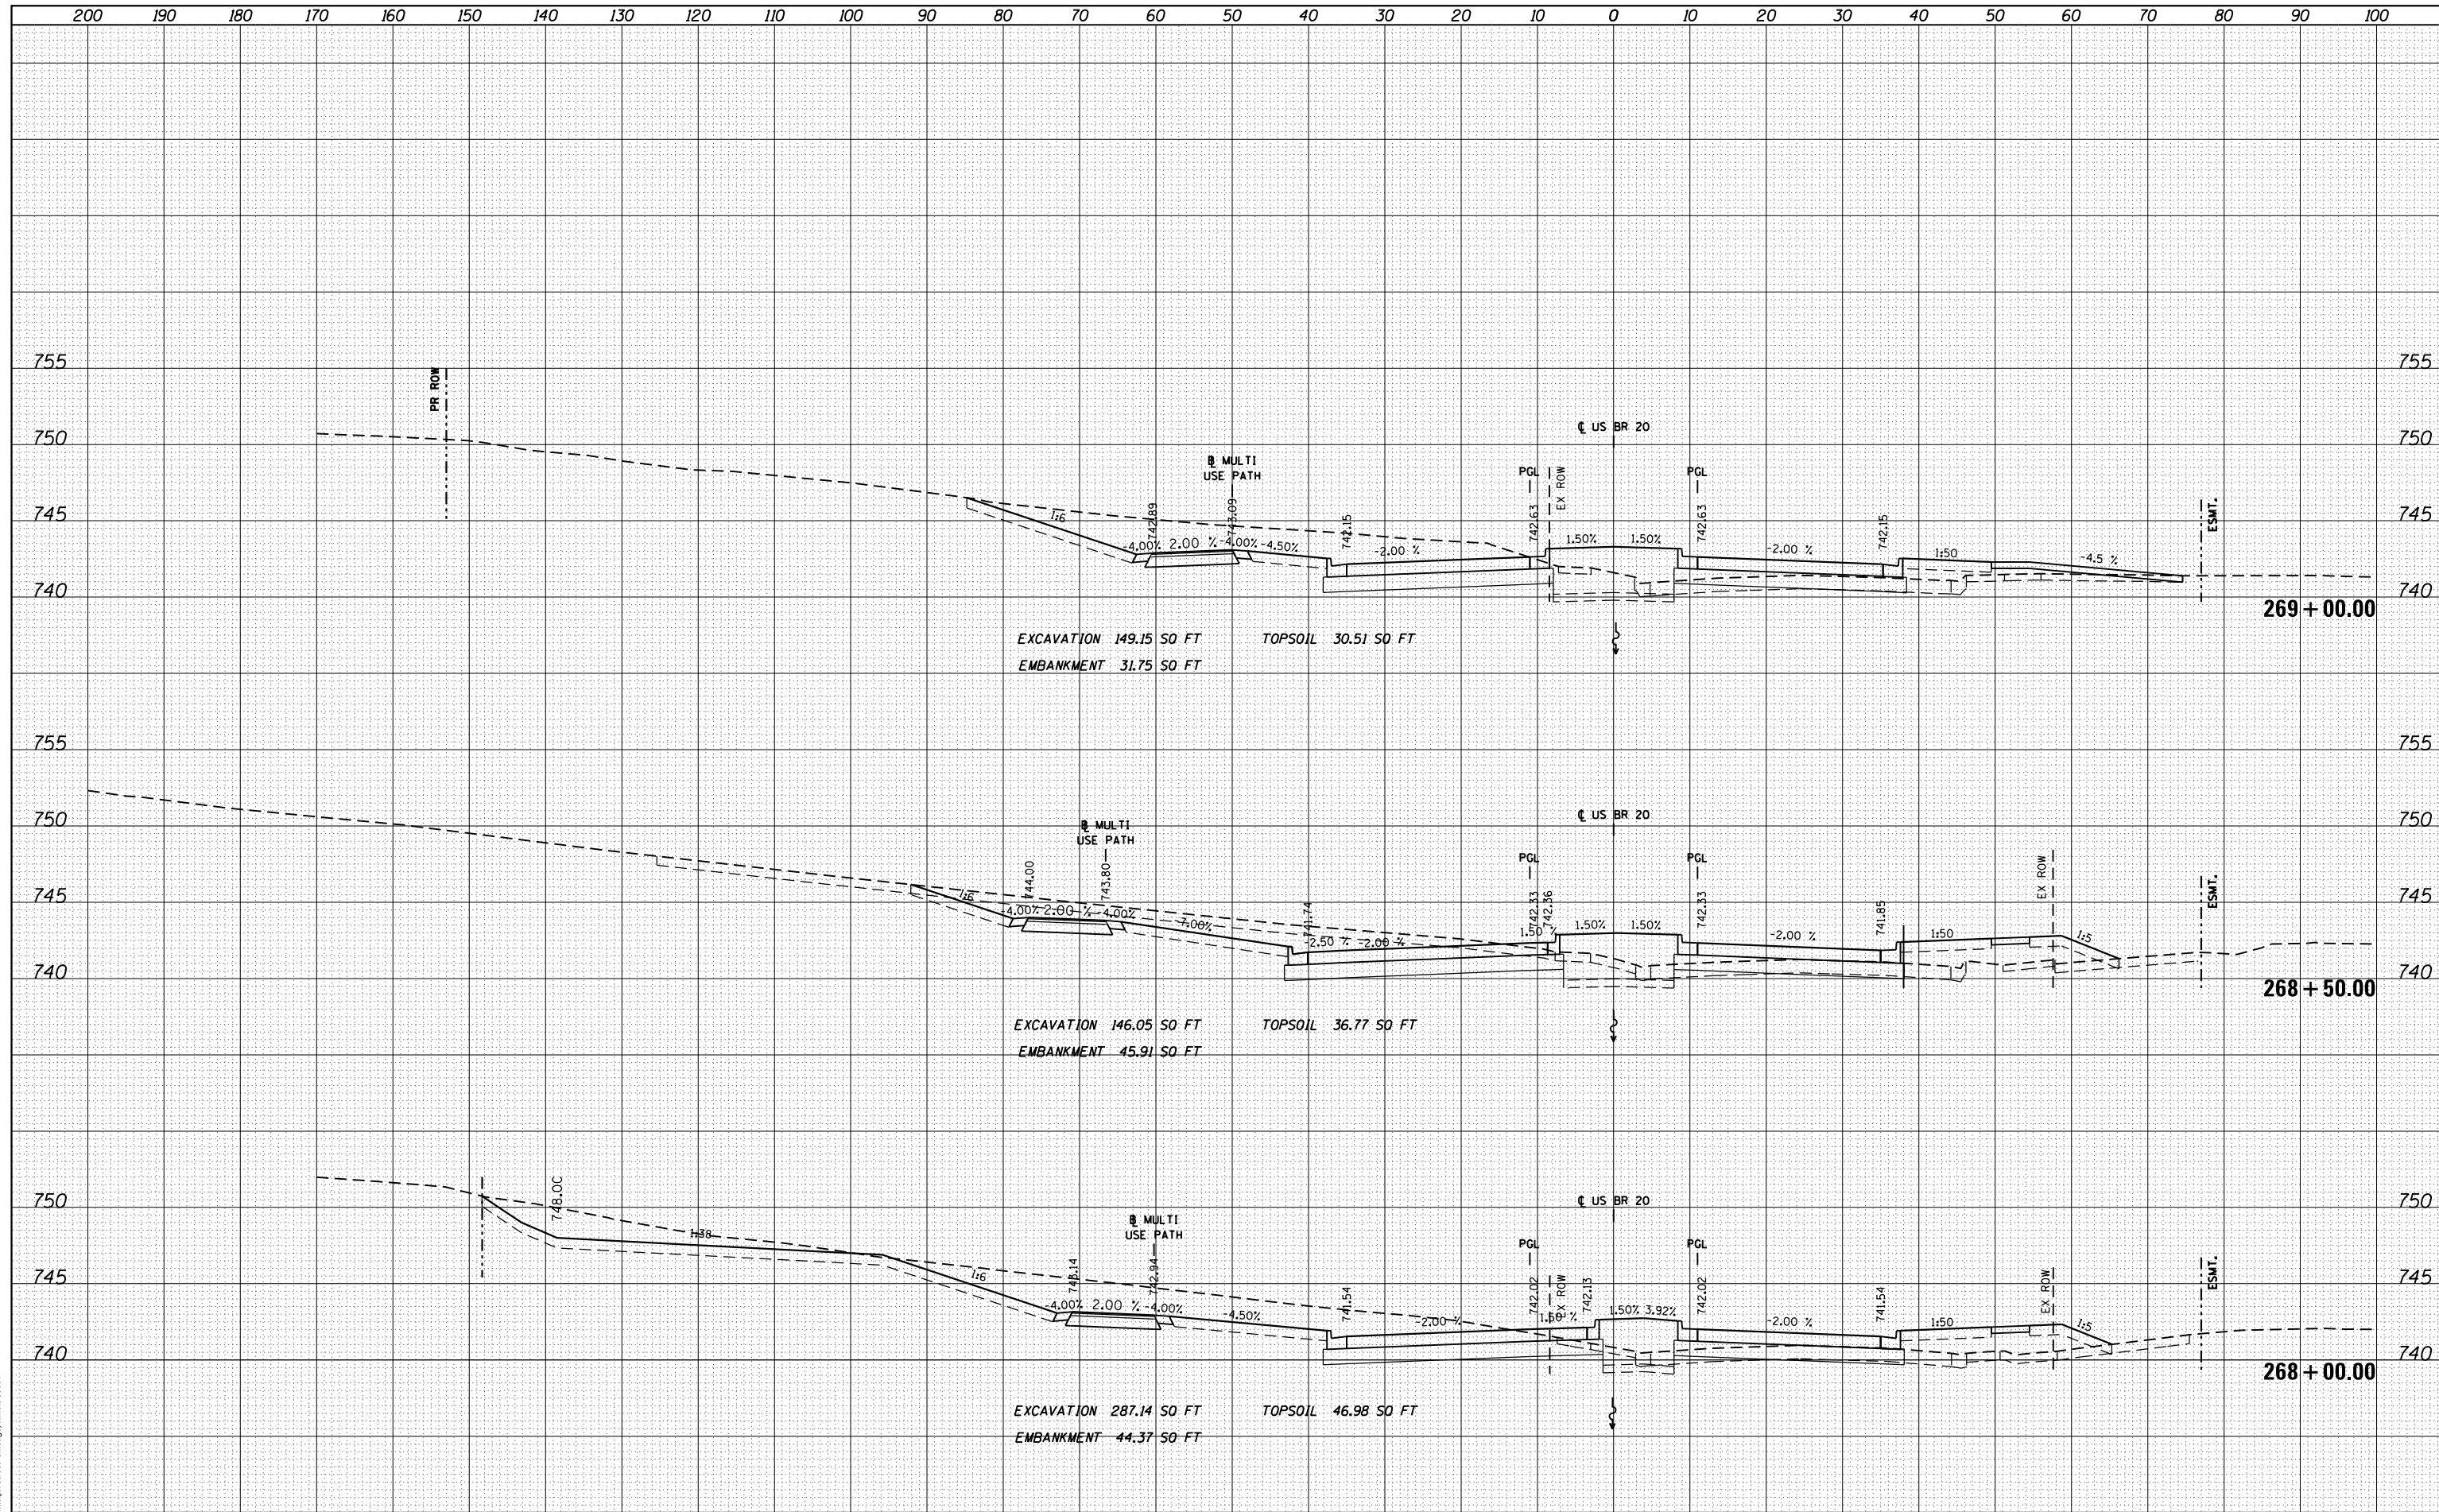

FILE NAME =	USER NAME = dossdd	DESIGNED - JWM	REVISD -	<b>STATE OF ILLINOIS</b> <b>DEPARTMENT OF TRANSPORTATION</b>	<b>STATE (US BUS 20) CROSS SECTIONS</b>		F.A.P. R.E.	SECTION	COUNTY	TOTAL SHEETS	SHEET NO.
cs:\pw\work\p\dot\dossdd\0317626\0264750-sh-t-ssht-(pg242-273).dgn		DRAWN - JWM	REVISD -		303	41R	WINNEBAGO	327	263		
		CHECKED - RCH	REVISD -		CONTRACT NO. 64750						
PLOT DATE = Mon Dec 17 16:52:13 2012		DATE - \$SUBDATE\$	REVISD -		ILLINOIS FED. AID PROJECT						