


DATE	
BY	
SURVEYED	
PLOTTED	
TEMPLATE	
AREAS	
AREAS CHECKED	
NO.	

DATE	
BY	
SURVEYED	
PLOTTED	
TEMPLATE	
AREAS	
AREAS CHECKED	
NO.	

McDonough Associates Inc.
 Engineers / Architects
 130 East Randolph Street Chicago, Illinois 60601

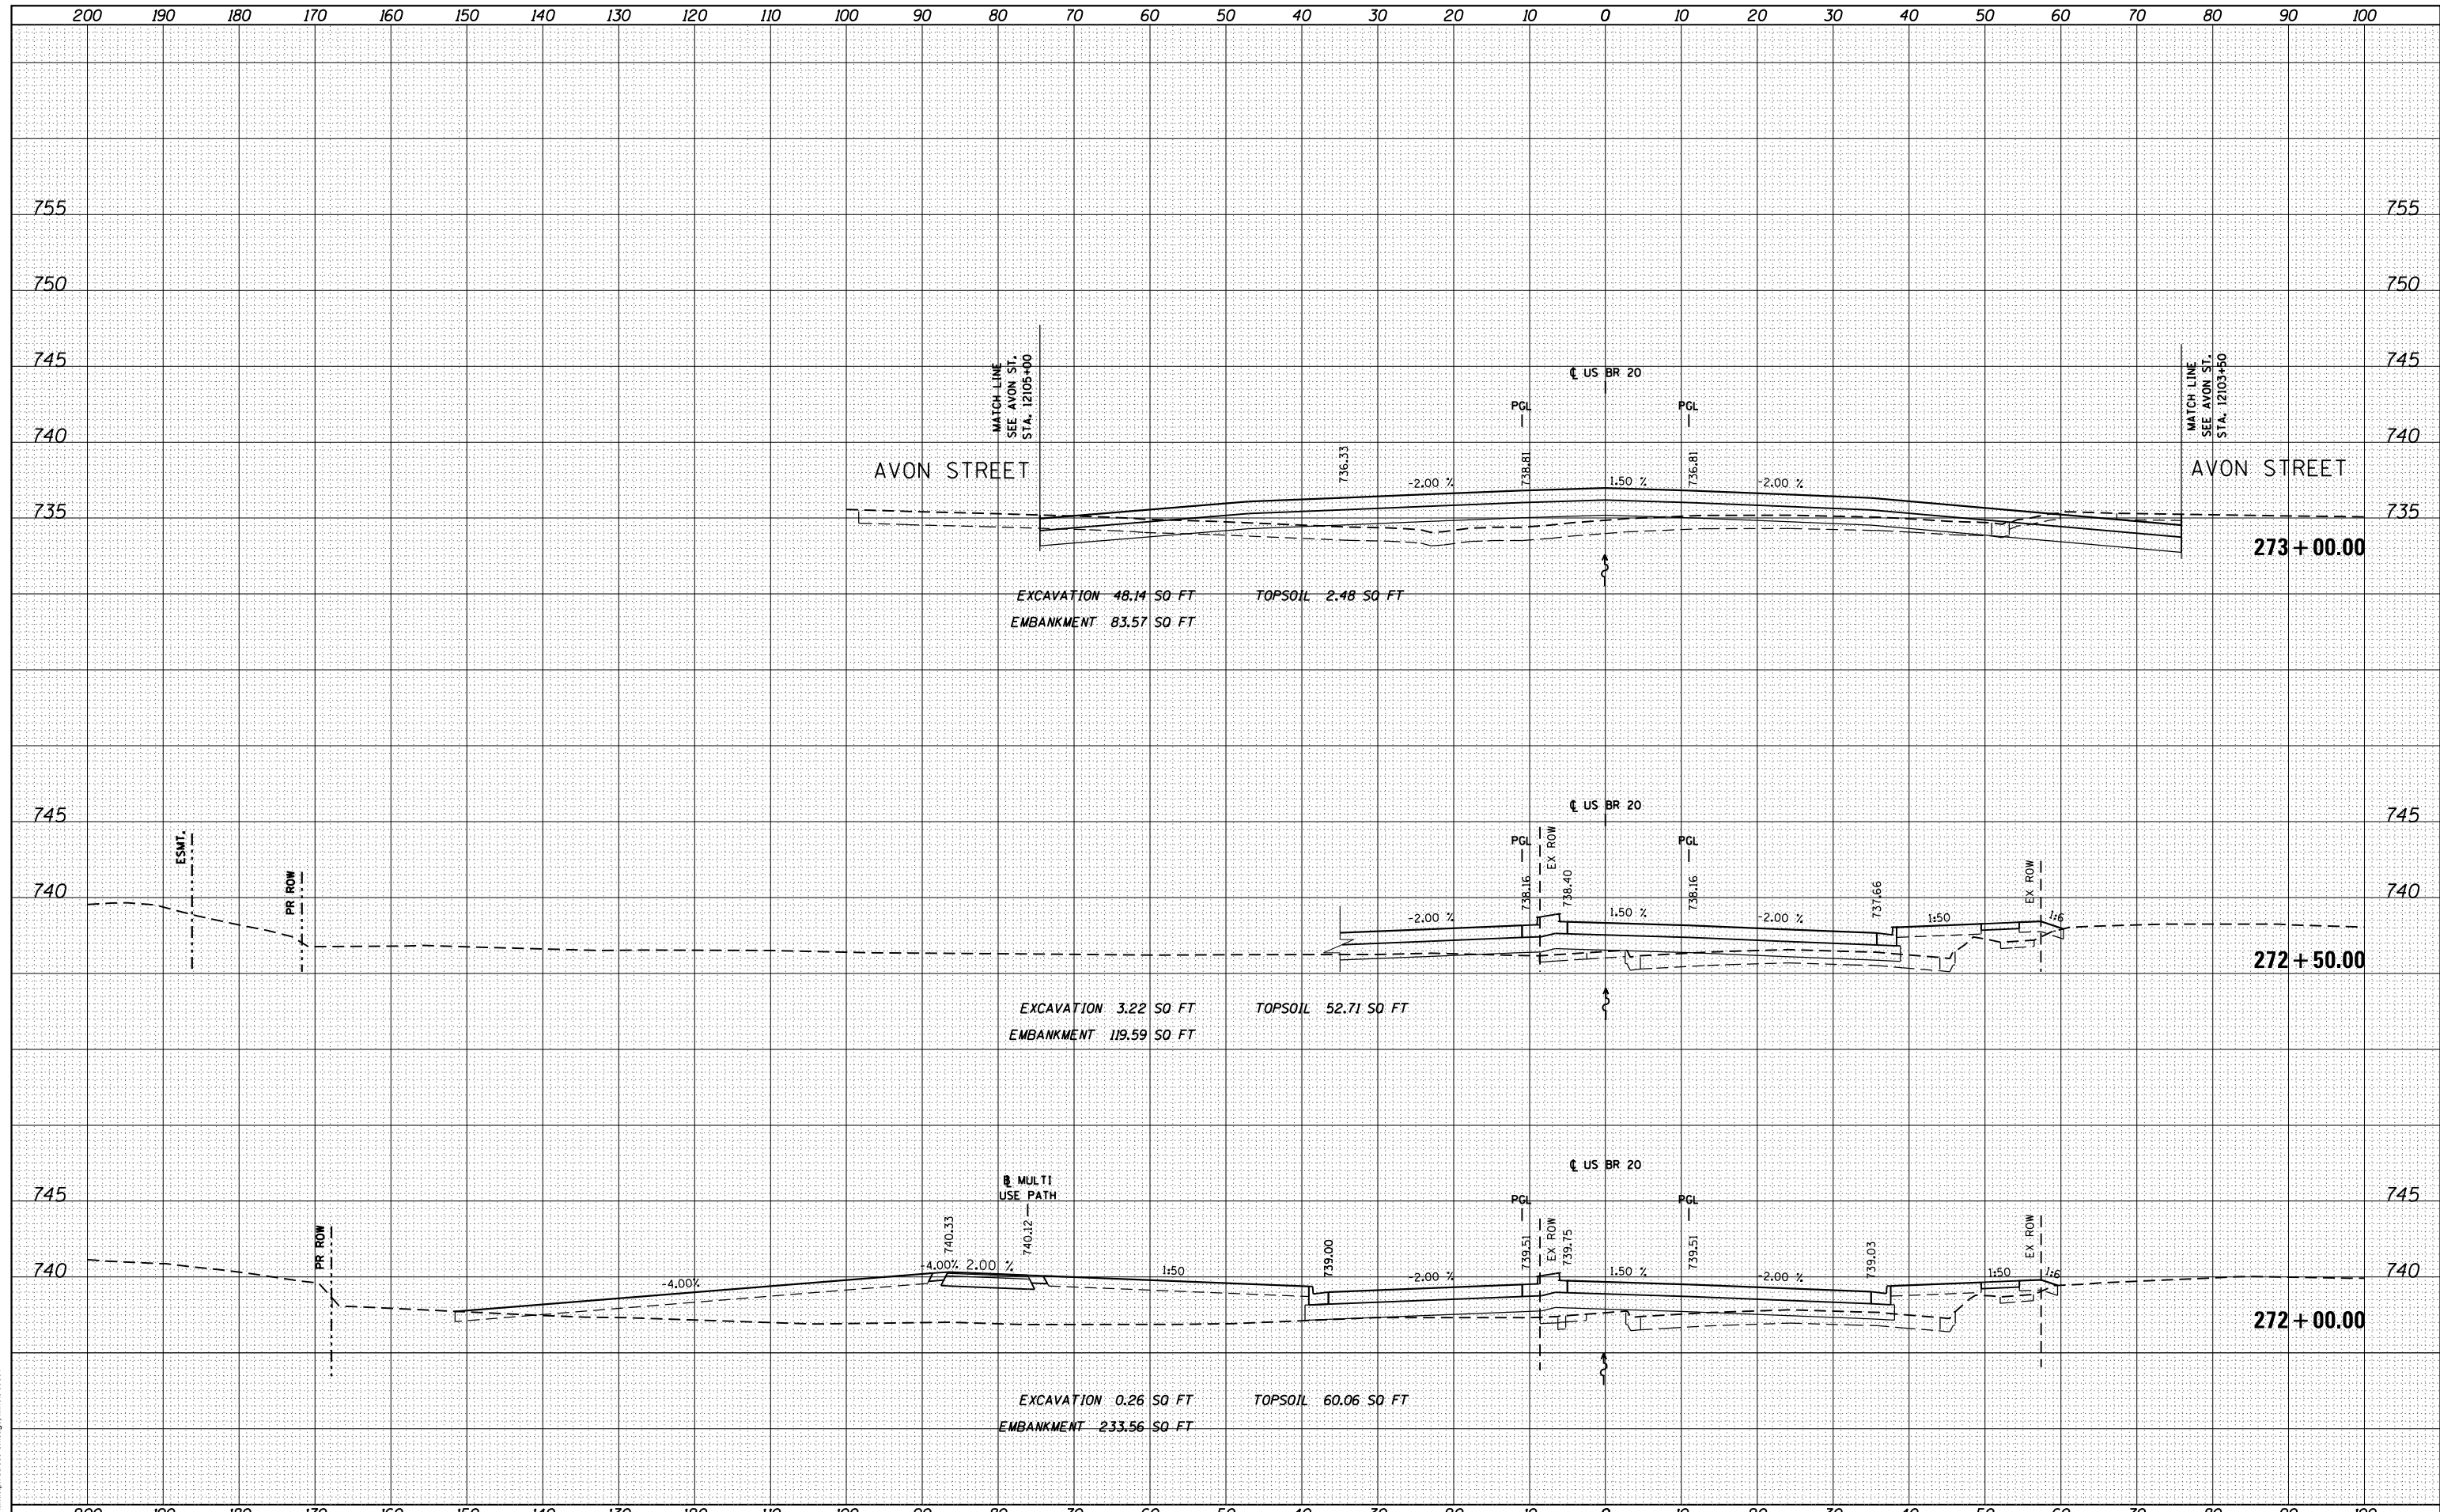

FILE NAME =	USER NAME = dossdd	DESIGNED - JWM	REVISD -	F.A.P. R.E.	SECTION	COUNTY	TOTAL SHEETS	SHEET NO.
es:\pw_work\pwt\dot\dossdd\0317626\0264750-sh-t-ssht-(pg242-273).dgn		DRAWN - JWM	REVISD -	303	41R	WINNEBAGO	327	266
		PLOT SCALE = 20.0000' / in.	CHECKED - RCH	REVISD -	CONTRACT NO. 64750			
		PLOT DATE = Mon Dec 17 16:53:02 2012	DATE - \$SUBDATE\$	REVISD -	ILLINOIS FED. AID PROJECT			

**STATE OF ILLINOIS
 DEPARTMENT OF TRANSPORTATION**

STATE (US BUS 20) CROSS SECTIONS

SCALE: 1"=10'H; 1"=5'V SHEET NO. 25 OF SHEETS STA. 272+00.00 TO STA. 273+00.00