


DATE	
BY	
FINISHED SURVEY	
PLOTTED TEMPLATE	
NOTE BOOK	
AREAS CHECKED	

DATE	
BY	
ORIGINAL SURVEY	
PLOTTED TEMPLATE	
NOTE BOOK	
AREAS CHECKED	

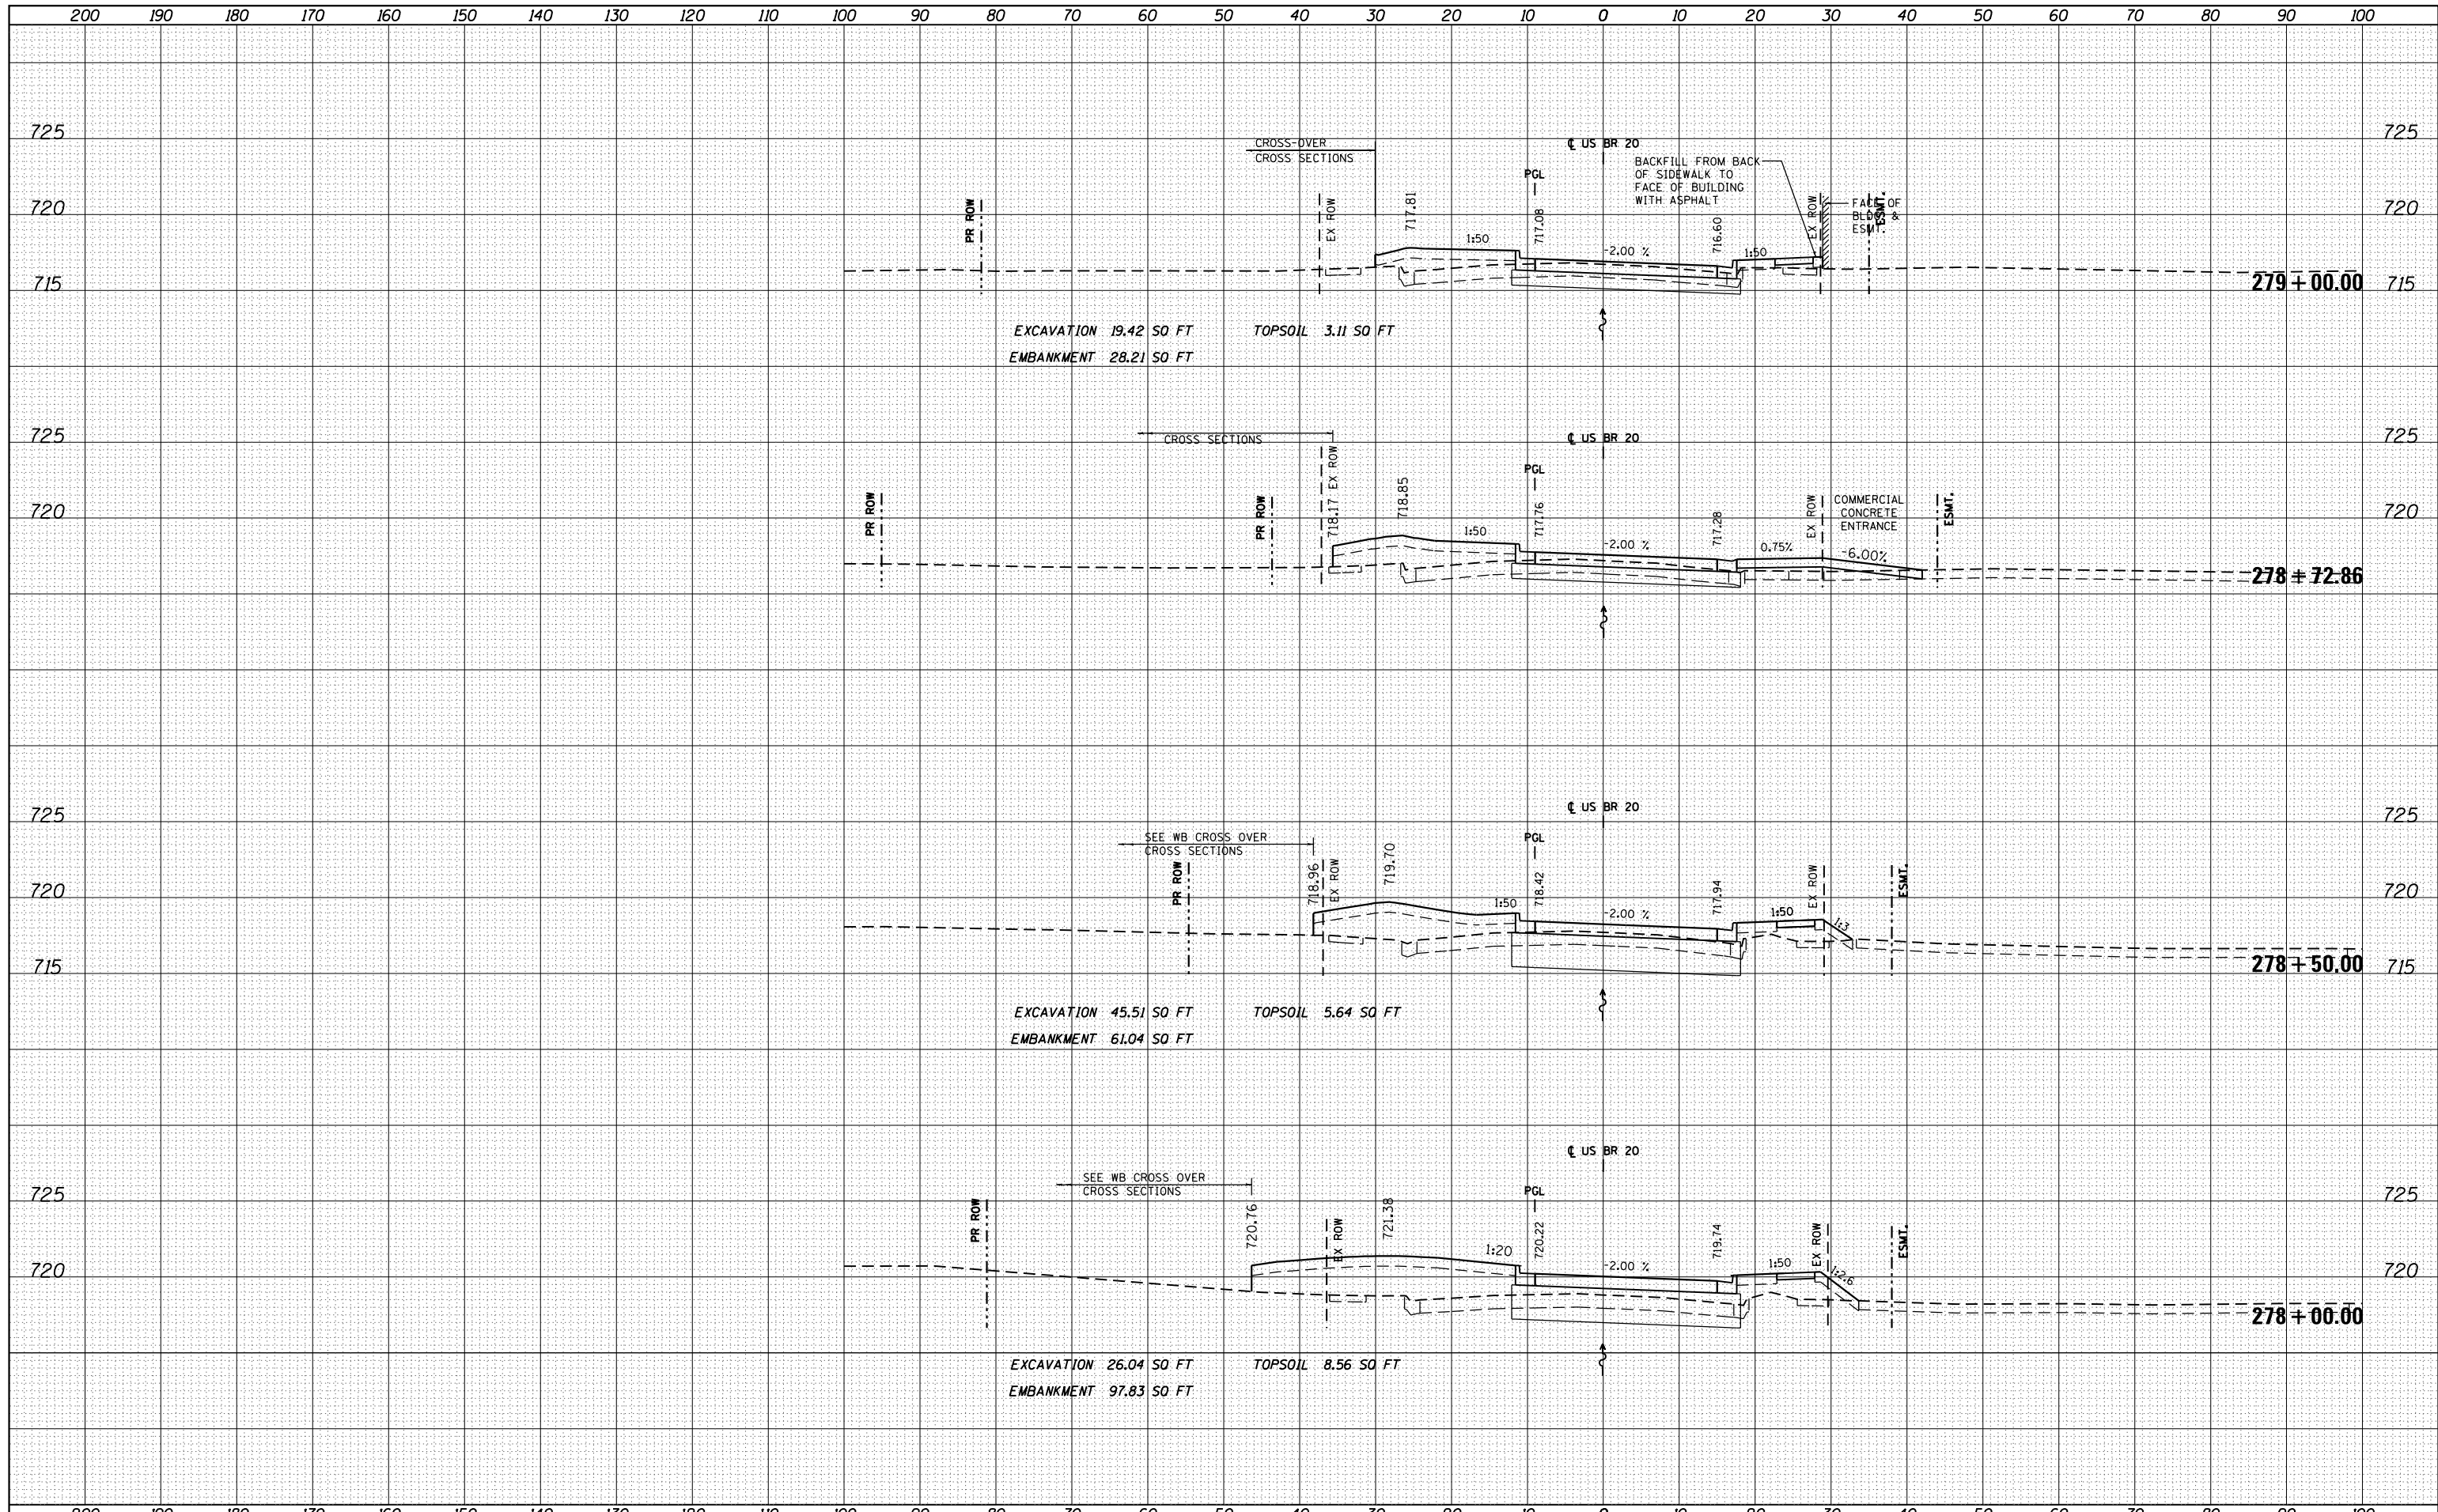

McDonough Associates Inc.
Engineers / Architects
130 East Randolph Street Chicago, Illinois 60601



FILE NAME =	USER NAME = dosddd	DESIGNED - JWM	REVISED -	STATE OF ILLINOIS DEPARTMENT OF TRANSPORTATION	STATE (US BUS 20) CROSS SECTIONS			F.A.P. RTE.	SECTION	COUNTY	TOTAL SHEETS	SHEET NO.
es:\pw_work\p\dot\dosddd\0317626\0264750-sh-	ssht-(pg242-273).dgn	DRAWN - JWM	REVISED -		303	41R	WINNEBAGO	327	270			
PLOT SCALE = 20.0000' / in.	CHECKED - RCH	REVISIED -			CONTRACT NO. 64750							
PLOT DATE = Mon Dec 17 16:53:40 2012	DATE - \$SUBDATE\$	REVISIED -			SCALE: 1"=10'H; 1"=5'V			SHEET NO. 29 OF	SHEETS	STA. 278+00.00 TO STA. 279+00.00	ILLINOIS FED. AID PROJECT	