


DATE	
BY	
SURVEYED	
PLOTTED	
TEMPLATE	
AREAS	
CHECKED	
NO.	

DATE	
BY	
SURVEYED	
PLOTTED	
TEMPLATE	
AREAS	
CHECKED	
NO.	

**McDonough Associates Inc.**  
 Engineers / Architects  
 130 East Randolph Street Chicago, Illinois 60601

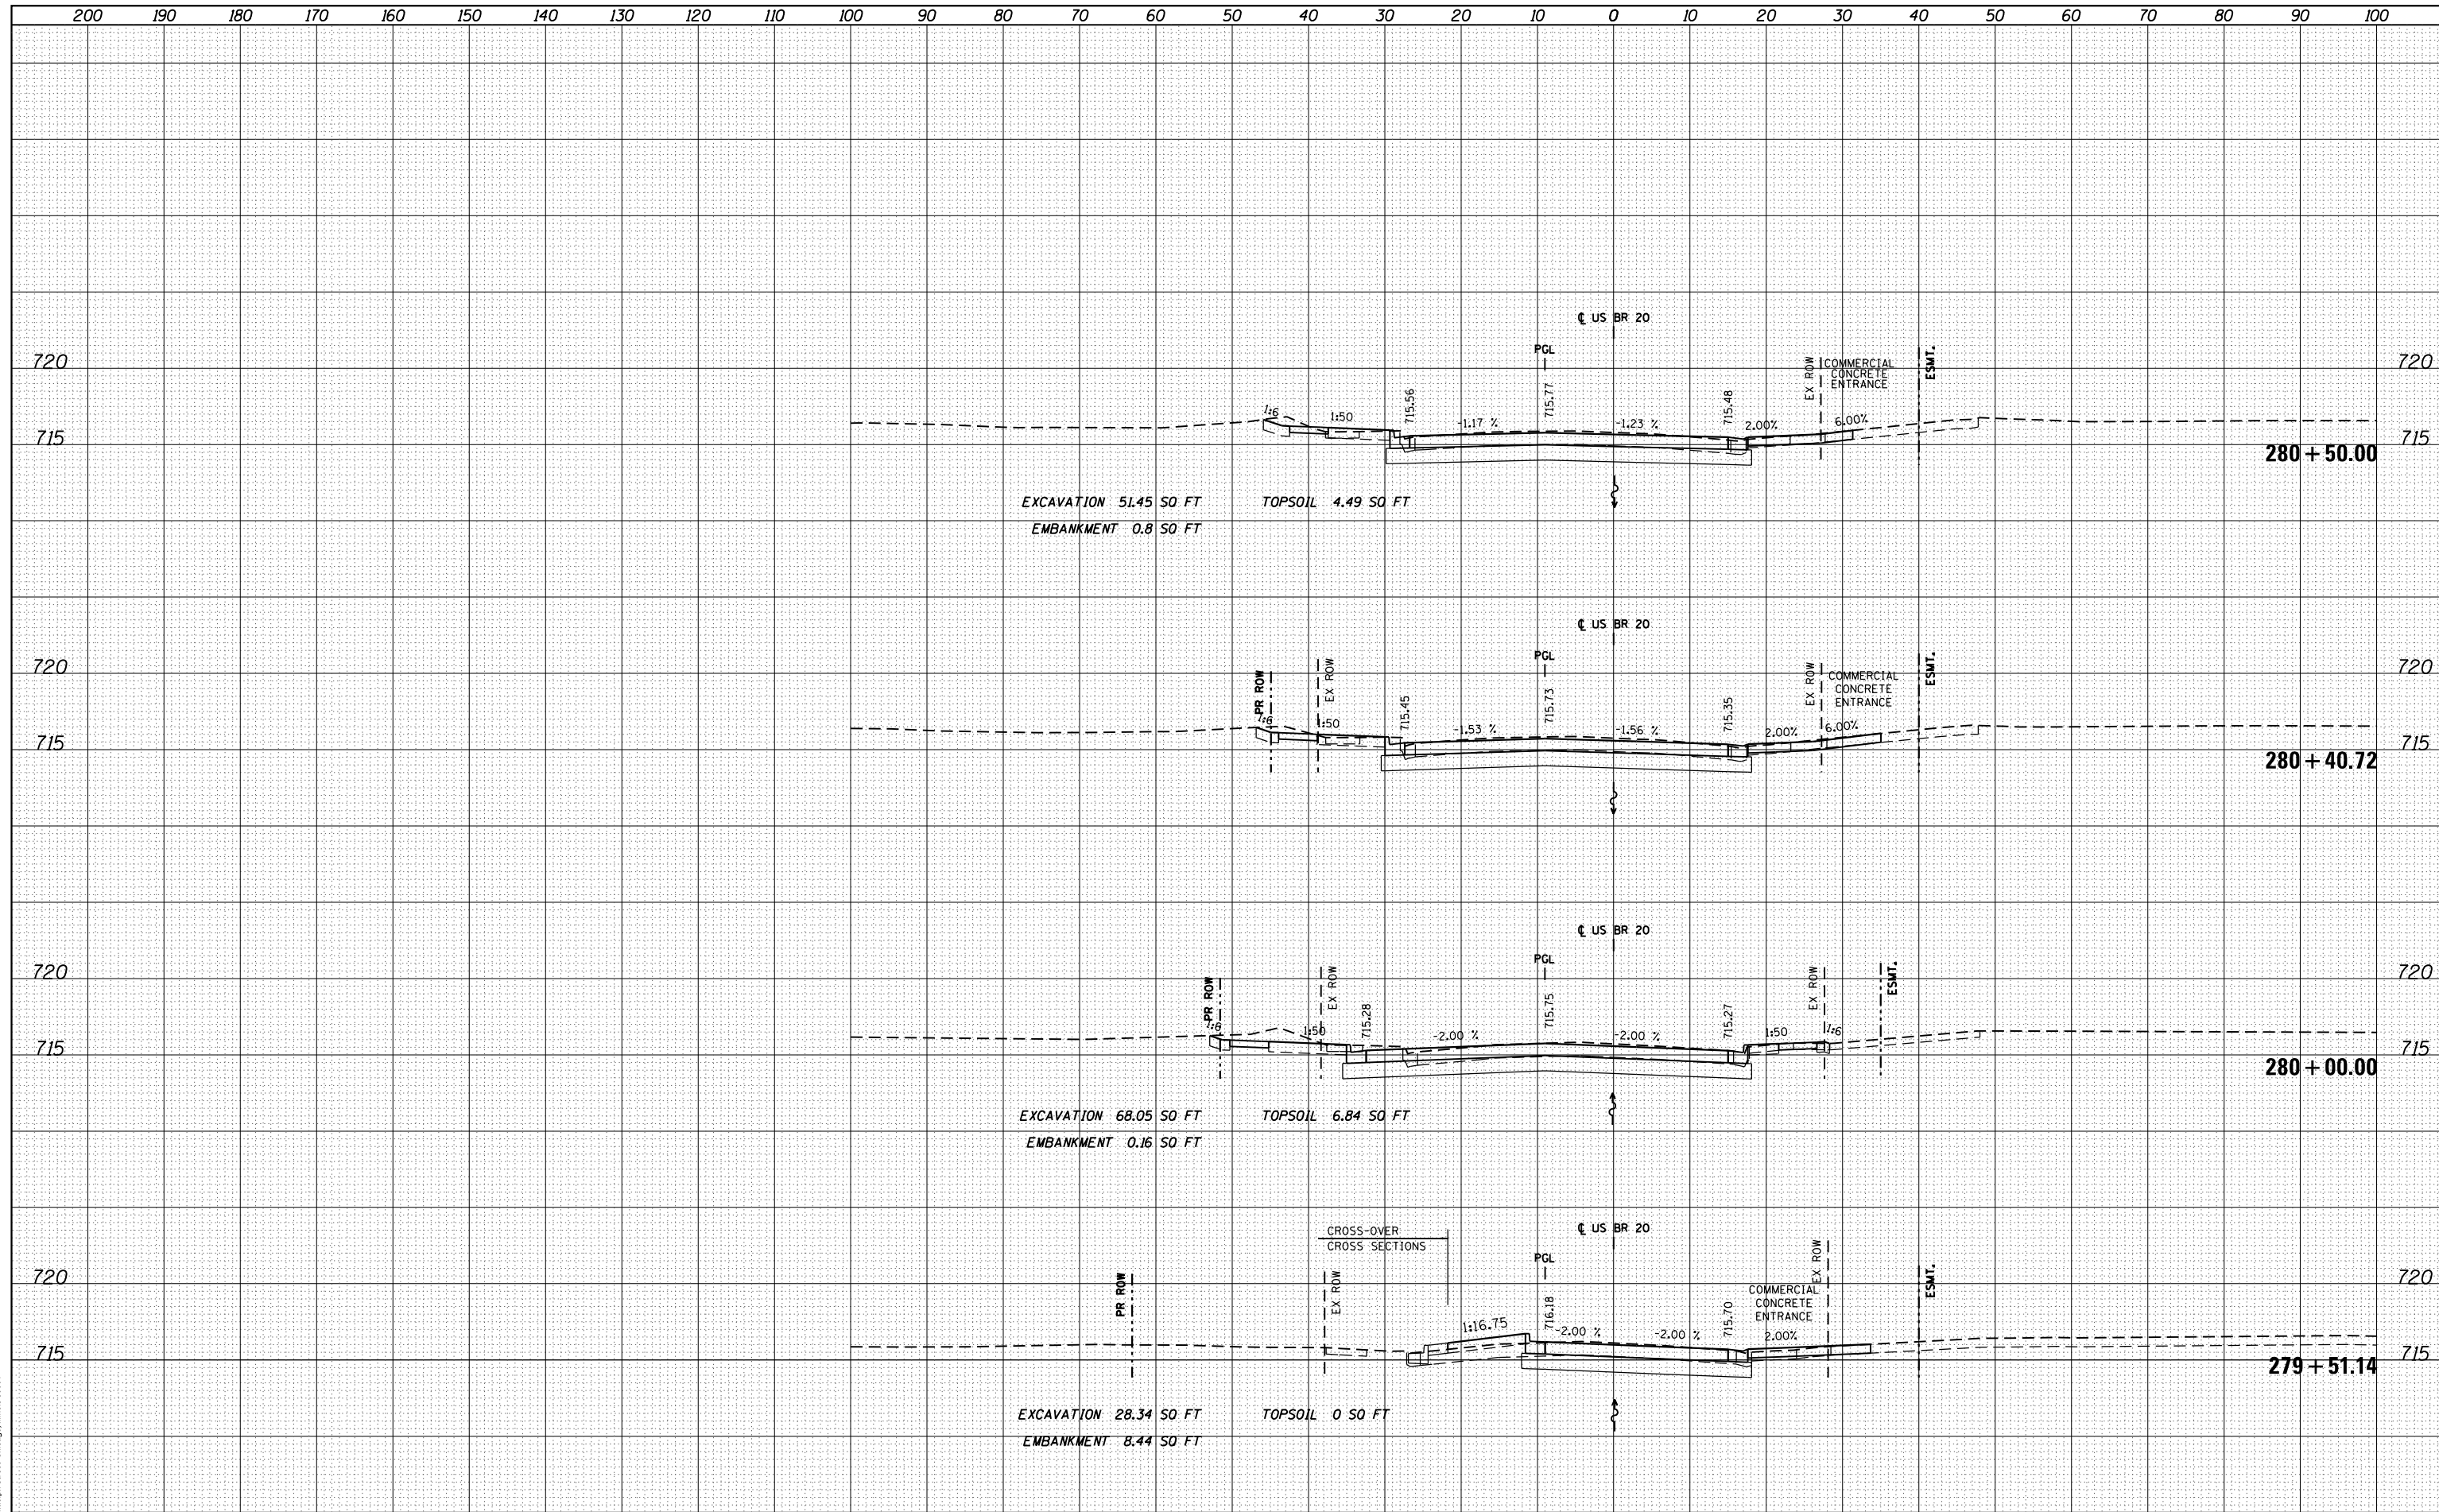

FILE NAME =	USER NAME = dosddd	DESIGNED - JWM	REVISD -	<b>STATE OF ILLINOIS</b> <b>DEPARTMENT OF TRANSPORTATION</b>	<b>STATE (US BUS 20) CROSS SECTIONS</b>	F.A.P. RTE.	SECTION	COUNTY	TOTAL SHEETS	SHEET NO.	
es:\pw_work\p\dot\dosddd\0317626\0264750-sh-t-ssht-(pg242-273).dgn	PLOT SCALE = 20.0000' / in.	DRAWN - JWM	REVISD -			303	41R	WINNEBAGO	327	271	
PLOT DATE = Mon Dec 17 16:53:49 2012	DATE - \$SUBDATE\$	CHECKED - RCH	REVISD -			CONTRACT NO. 64750		ILLINOIS FED. AID PROJECT			
		DATE - \$SUBDATE\$	REVISD -			SCALE: 1"=10'H; 1"=5'V	SHEET NO. 30 OF SHEETS	STA. 279+51.14 TO STA. 280+50.00			