


200 190 180 170 160 150 140 130 120 110 100 90 80 70 60 50 40 30 20 10 0 10 20 30 40 50 60 70 80 90 100

FINAL SURVEY NO.	SURVEYED PLOTTED AREAS CHECKED	BY	DATE
NOTE BOOK NO.	TEMPLATE AREAS CHECKED		

ORIGINAL SURVEY NO.	SURVEYED PLOTTED AREAS CHECKED	BY	DATE

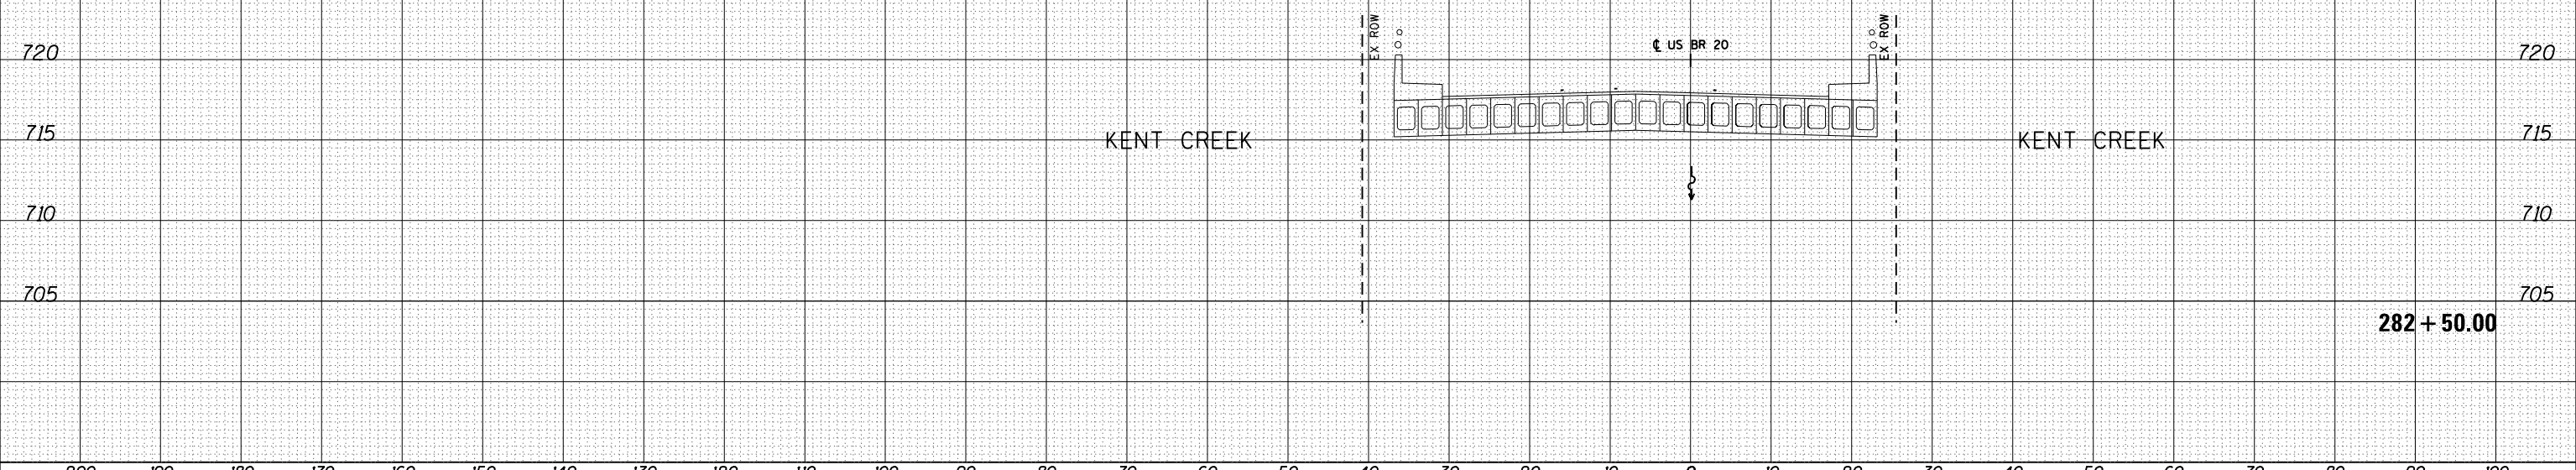

McDonough Associates Inc.
 Engineers / Architects
 130 East Randolph Street Chicago, Illinois 60601

FILE NAME =	USER NAME =
es:\pw_work\p\dot\dosdd\d0317626\0264750-sh-	dosdd
	ssht-(pg242-273).dgn
PLOT SCALE = 20.0000' / in.	
PLOT DATE = Mon Dec 17 16:54:07 2012	

DESIGNED - JWM	REVISD -
DRAWN - JWM	REVISD -
CHECKED - RCH	REVISD -
DATE - \$SUBDATE\$	REVISD -

**STATE OF ILLINOIS
 DEPARTMENT OF TRANSPORTATION**

STATE (US BUS 20) CROSS SECTIONS
 SCALE: 1"=10'H; 1"=5' V SHEET NO. 32 OF SHEETS STA. 282+50.00 TO STA. 282+50.00

F.A.P. RTE.	SECTION	COUNTY	TOTAL SHEETS	SHEET NO.
303	41R	WINNEBAGO	327	273
			CONTRACT NO. 64750	
ILLINOIS FED. AID PROJECT				