


DATE	
BY	
FINAL SURVEY	SURVEYED
NOTE BOOK	PLOTTED
NO.	TEMPLATE
	AREAS
	CHECKED

DATE	
BY	
ORIGINAL SURVEY	SURVEYED
NOTE BOOK	PLOTTED
NO.	TEMPLATE
	AREAS
	CHECKED

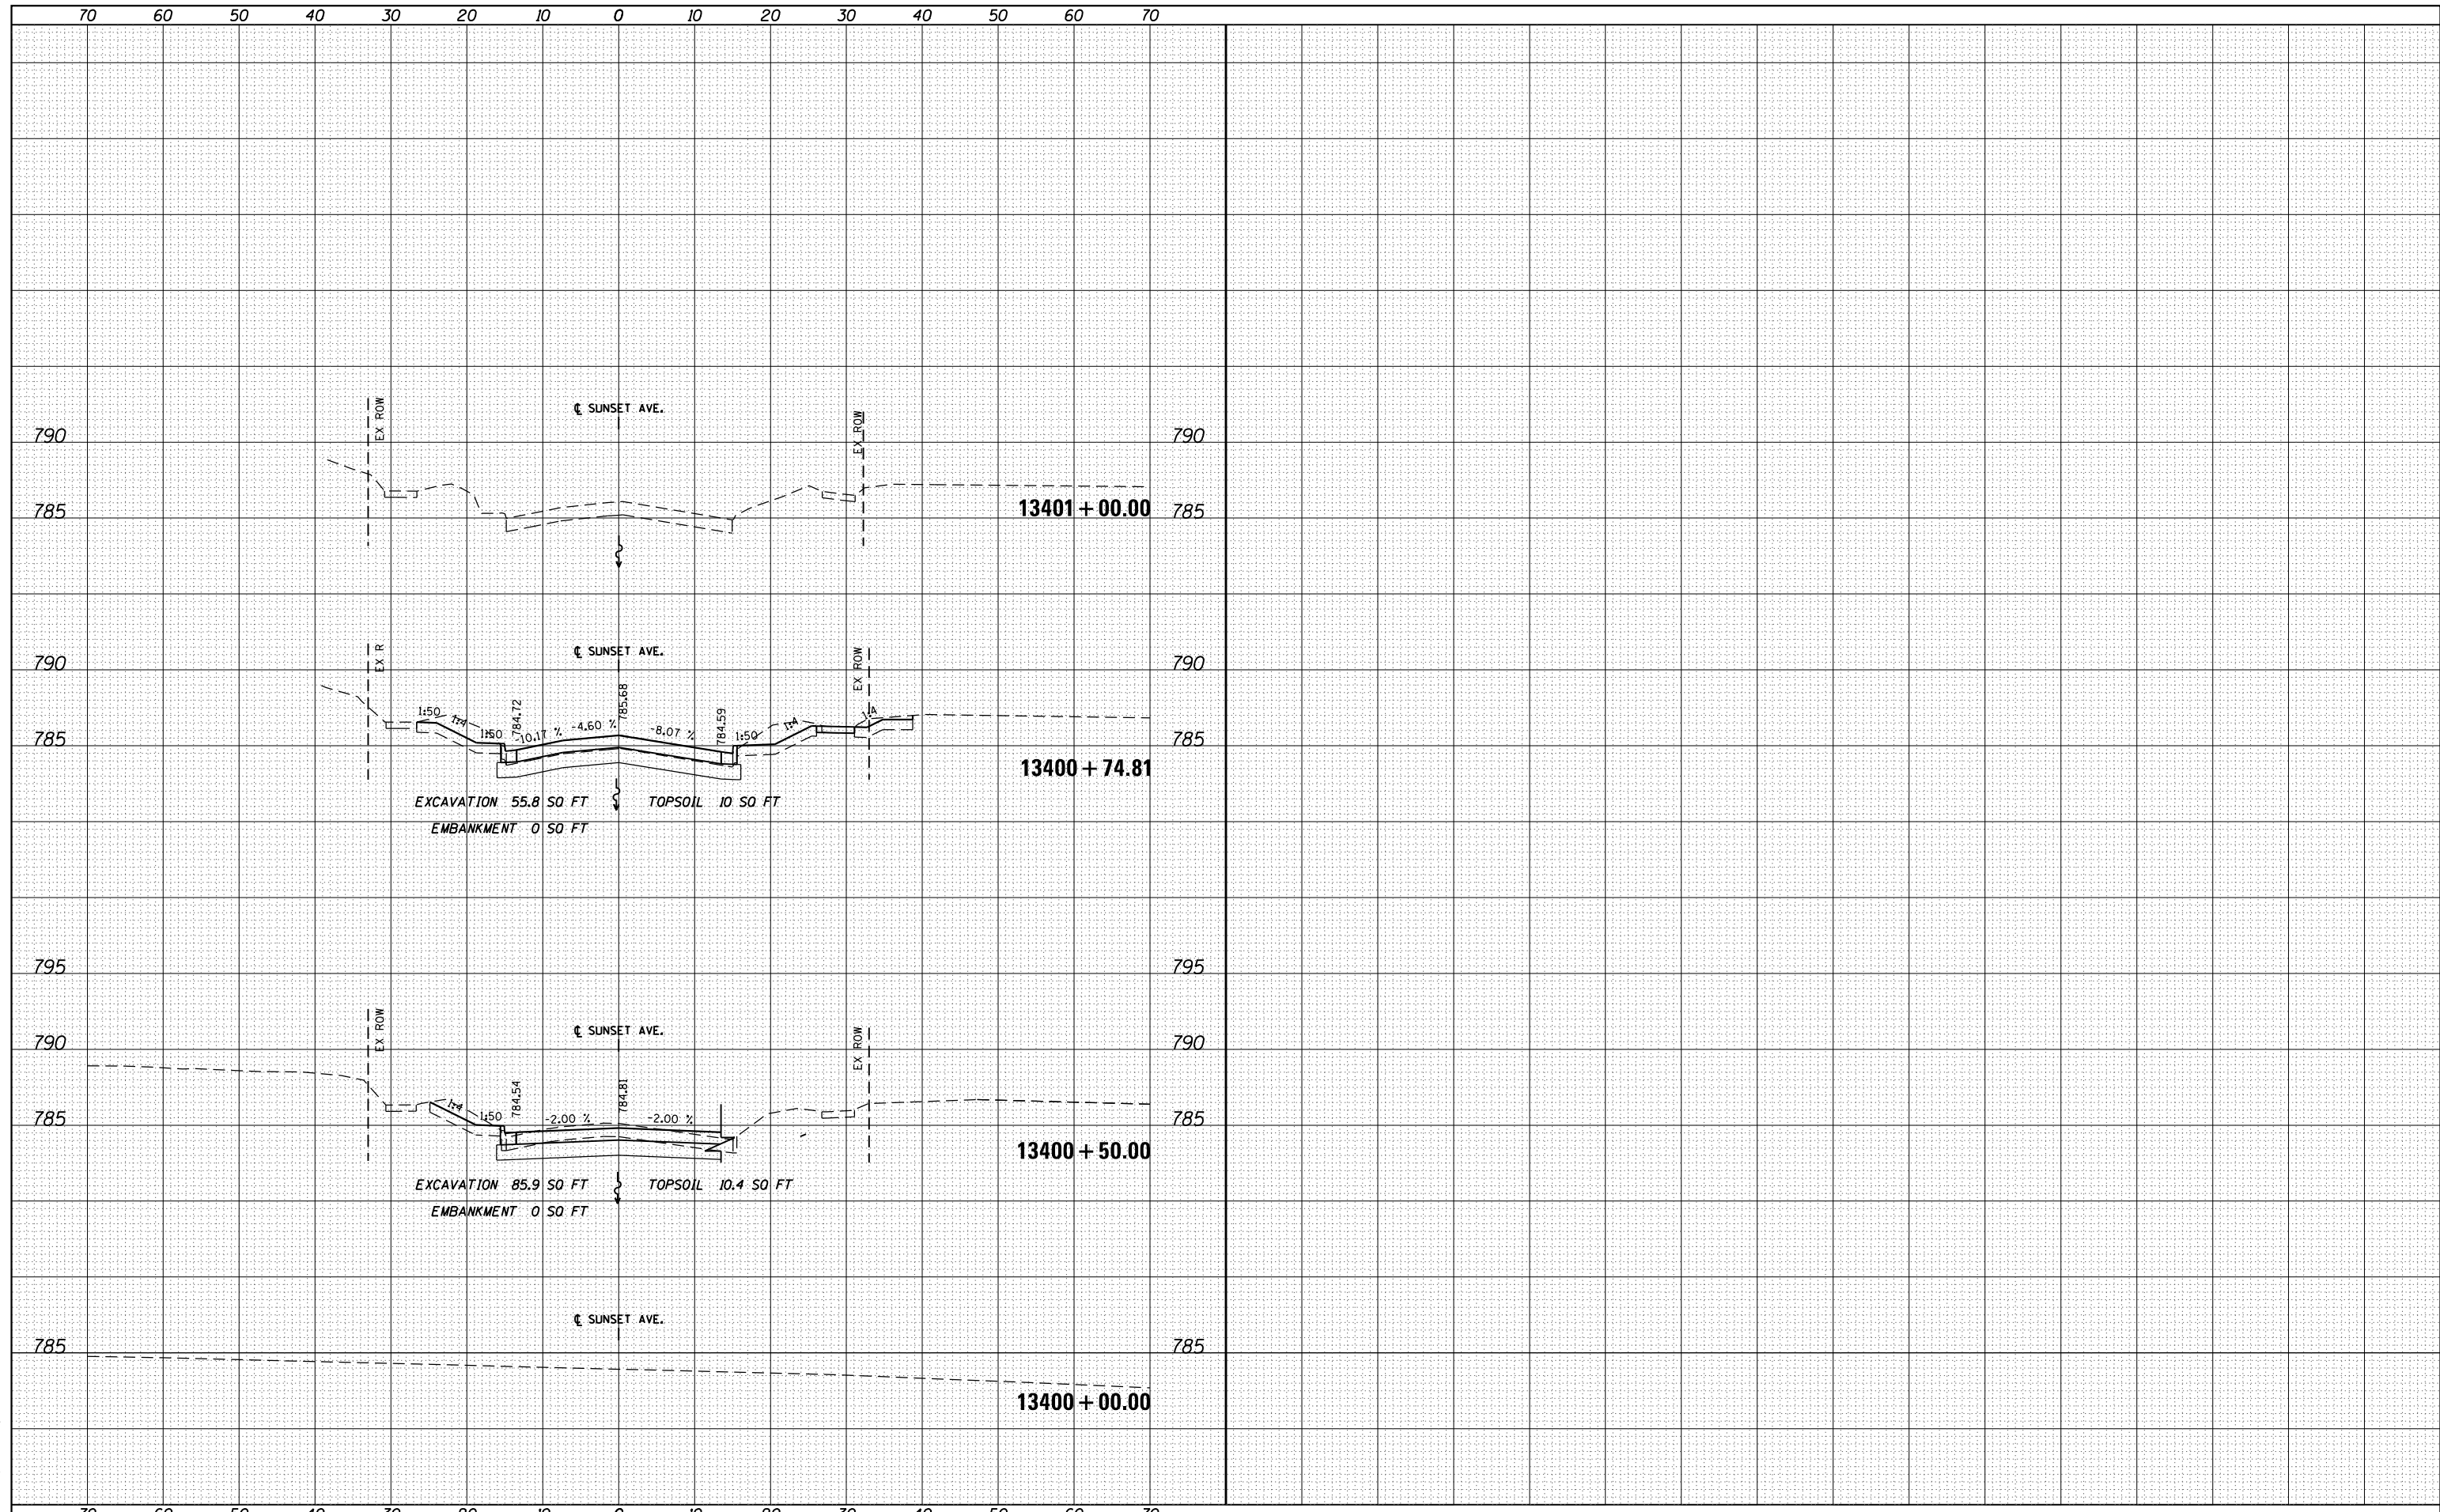

McDonough Associates Inc.  
Engineers / Architects  
130 East Randolph Street, Chicago, Illinois 60601



FILE NAME =	USER NAME = dosddd	DESIGNED - JWM	REVISED -	<b>STATE OF ILLINOIS</b> <b>DEPARTMENT OF TRANSPORTATION</b>	<b>SUNSET AVENUE CROSS SECTIONS</b>	F.A.P. RTE.	SECTION	COUNTY	TOTAL SHEETS	SHEET NO.
es:\pw_work\p1dot\dosddd\0317626\0264750-sh-t-ssht-(pg278).dgn	DRAWN - JWM	REVISED -	303			41R	WINNEBAGO	327	278	
PLOT SCALE = 20.0000' / in.	CHECKED - RCH	REVISED -	CONTRACT NO. 64750							
PLOT DATE = Mon Dec 17 16:55:54 2012	DATE - \$SUBDATE\$	REVISED -	FED. ROAD DIST. #08DIST#ILLINOIS# FED. AID PROJECT							

SCALE: 1"=10'H; 1"=5' SHEET NO. OF SHEETS STA. 13400+00.00 TO STA. 13401+00.00