


DATE	
BY	
FINAL SURVEY	SURVEYED
NOTE BOOK	PLOTTED
NO.	TEMPLATE
	AREAS
	CHECKED

DATE	
BY	
ORIGINAL SURVEY	SURVEYED
NOTE BOOK	PLOTTED
NO.	TEMPLATE
	AREAS
	CHECKED

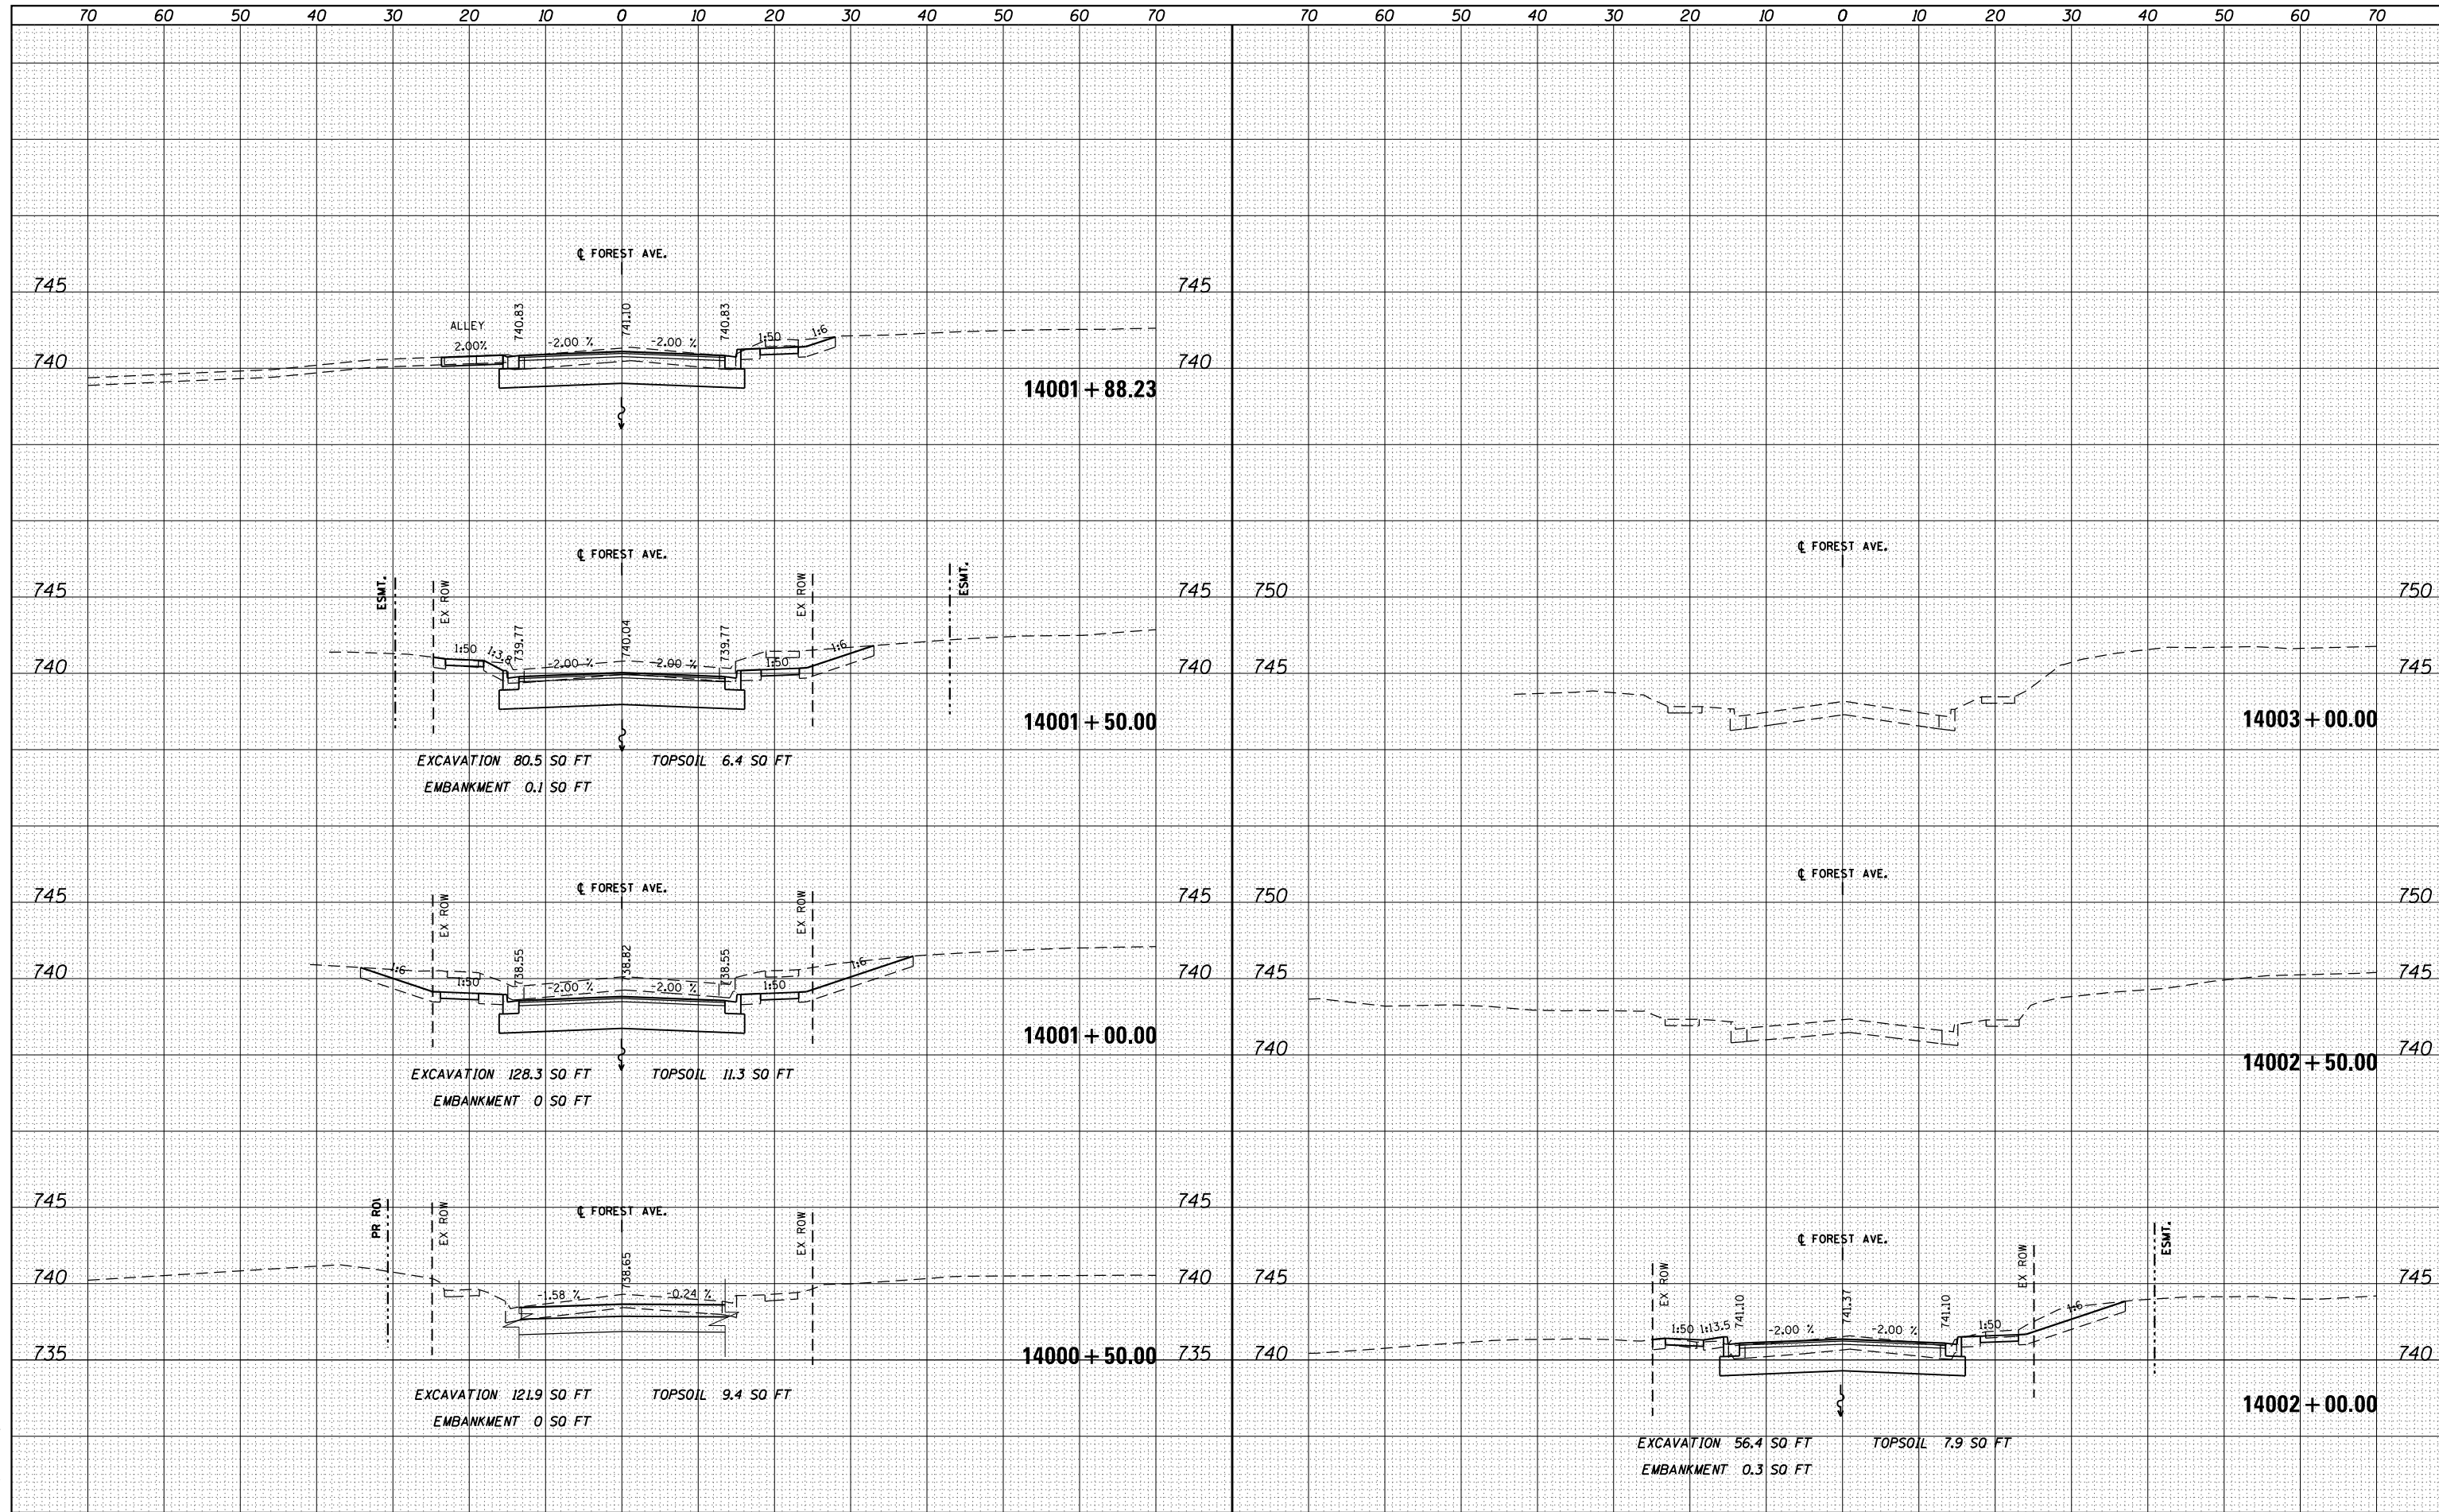

FILE NAME =	USER NAME = dosddd	DESIGNED - JWM	REVISED -
es:\pw\work\p1\dot\dosddd\0317626\0264750-sh-t-ssht-(pg288).dgn		DRAWN - JWM	REVISED -
		CHECKED - RCH	REVISED -
		DATE - \$SUBDATE\$	REVISED -

STATE OF ILLINOIS
DEPARTMENT OF TRANSPORTATION

FOREST AVENUE CROSS SECTIONS

SCALE: 1"=10'H 1"=5'V SHEET NO. OF SHEETS STA. 14000+50.00 TO STA. 14003+00.00

F.A.P. RTE.	SECTION	COUNTY	TOTAL SHEETS	SHEET NO.
303	41R	WINNEBAGO	327	288
FED. ROAD DIST. NO. 2 ILLINOIS FED. AID PROJECT			CONTRACT NO. 64750	