


DATE	
BY	
FINISHED	
SURVEY	
PLOTTED	
TEMPLATE	
NOTE BOOK	
AREAS CHECKED	
NO.	

DATE	
BY	
ORIGINAL	
SURVEY	
PLOTTED	
TEMPLATE	
NOTE BOOK	
AREAS CHECKED	
NO.	

McDonough Associates Inc.
 Engineers / Architects
 130 East Randolph Street Chicago, Illinois 60601

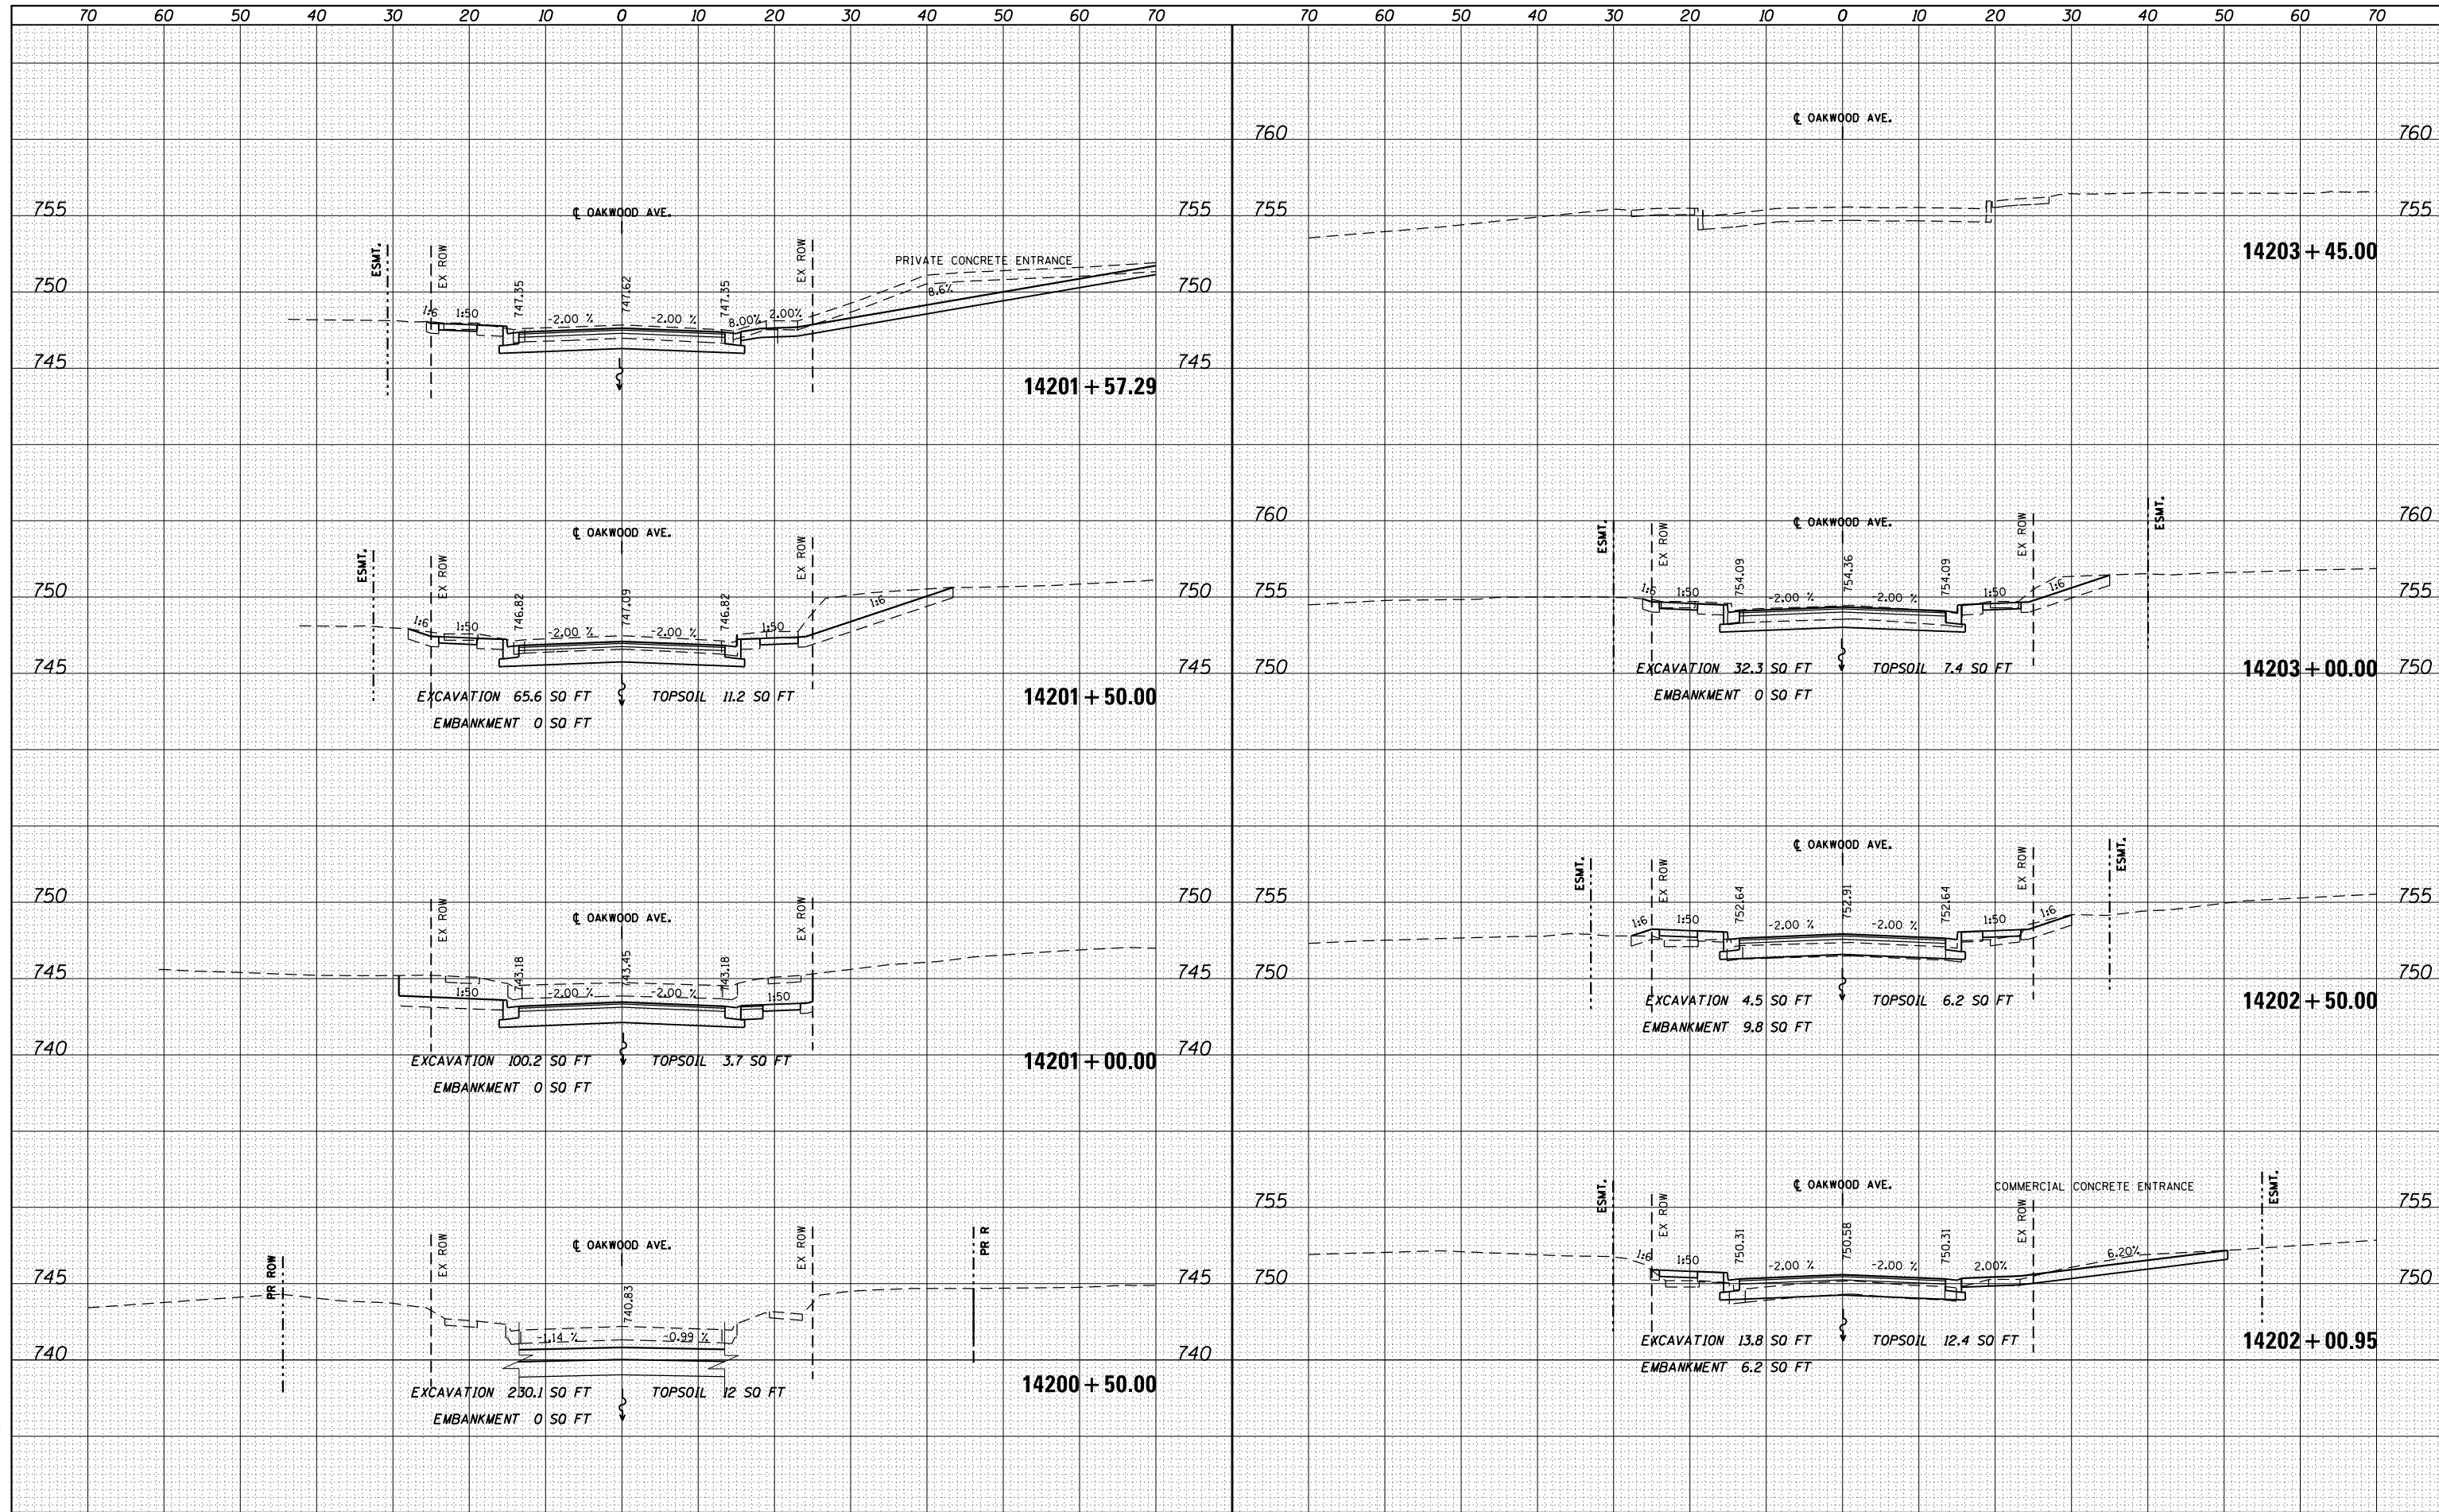

FILE NAME =	USER NAME = dosddd	DESIGNED - JWM	REVISED -
es:\pw-work\p1dot\dosddd\0317626\0264750-sh1-ssht-(pg290).dgn		DRAWN - JWM	REVISED -
		CHECKED - RCH	REVISED -
PLOT SCALE = 20.0000' / in.		DATE - \$SUBDATE\$	REVISED -
PLOT DATE = Mon Dec 17 17:02:53 2012			

STATE OF ILLINOIS
 DEPARTMENT OF TRANSPORTATION

OAKWOOD AVENUE CROSS SECTIONS

SCALE: 1"=10'H; 1"=5'V SHEET NO. OF SHEETS STA. 14200+50.00 TO STA. 14203+45.00

F.A.P. RTE.	SECTION	COUNTY	TOTAL SHEETS	SHEET NO.
303	41R	WINNEBAGO	327	290
CONTRACT NO. 64750			FED. ROAD DIST. NO. 2 ILLINOIS FED. AID PROJECT	