


DATE	
BY	
NO.	
AREAS CHECKED	
TEMPLATES	
NOTE BOOK	
SURVEY	
FINAL	

DATE	
BY	
NO.	
AREAS CHECKED	
TEMPLATES	
NOTE BOOK	
SURVEY	
ORIGINAL	

McDonough Associates Inc.
 Engineers / Architects
 130 East Randolph Street Chicago, Illinois 60601

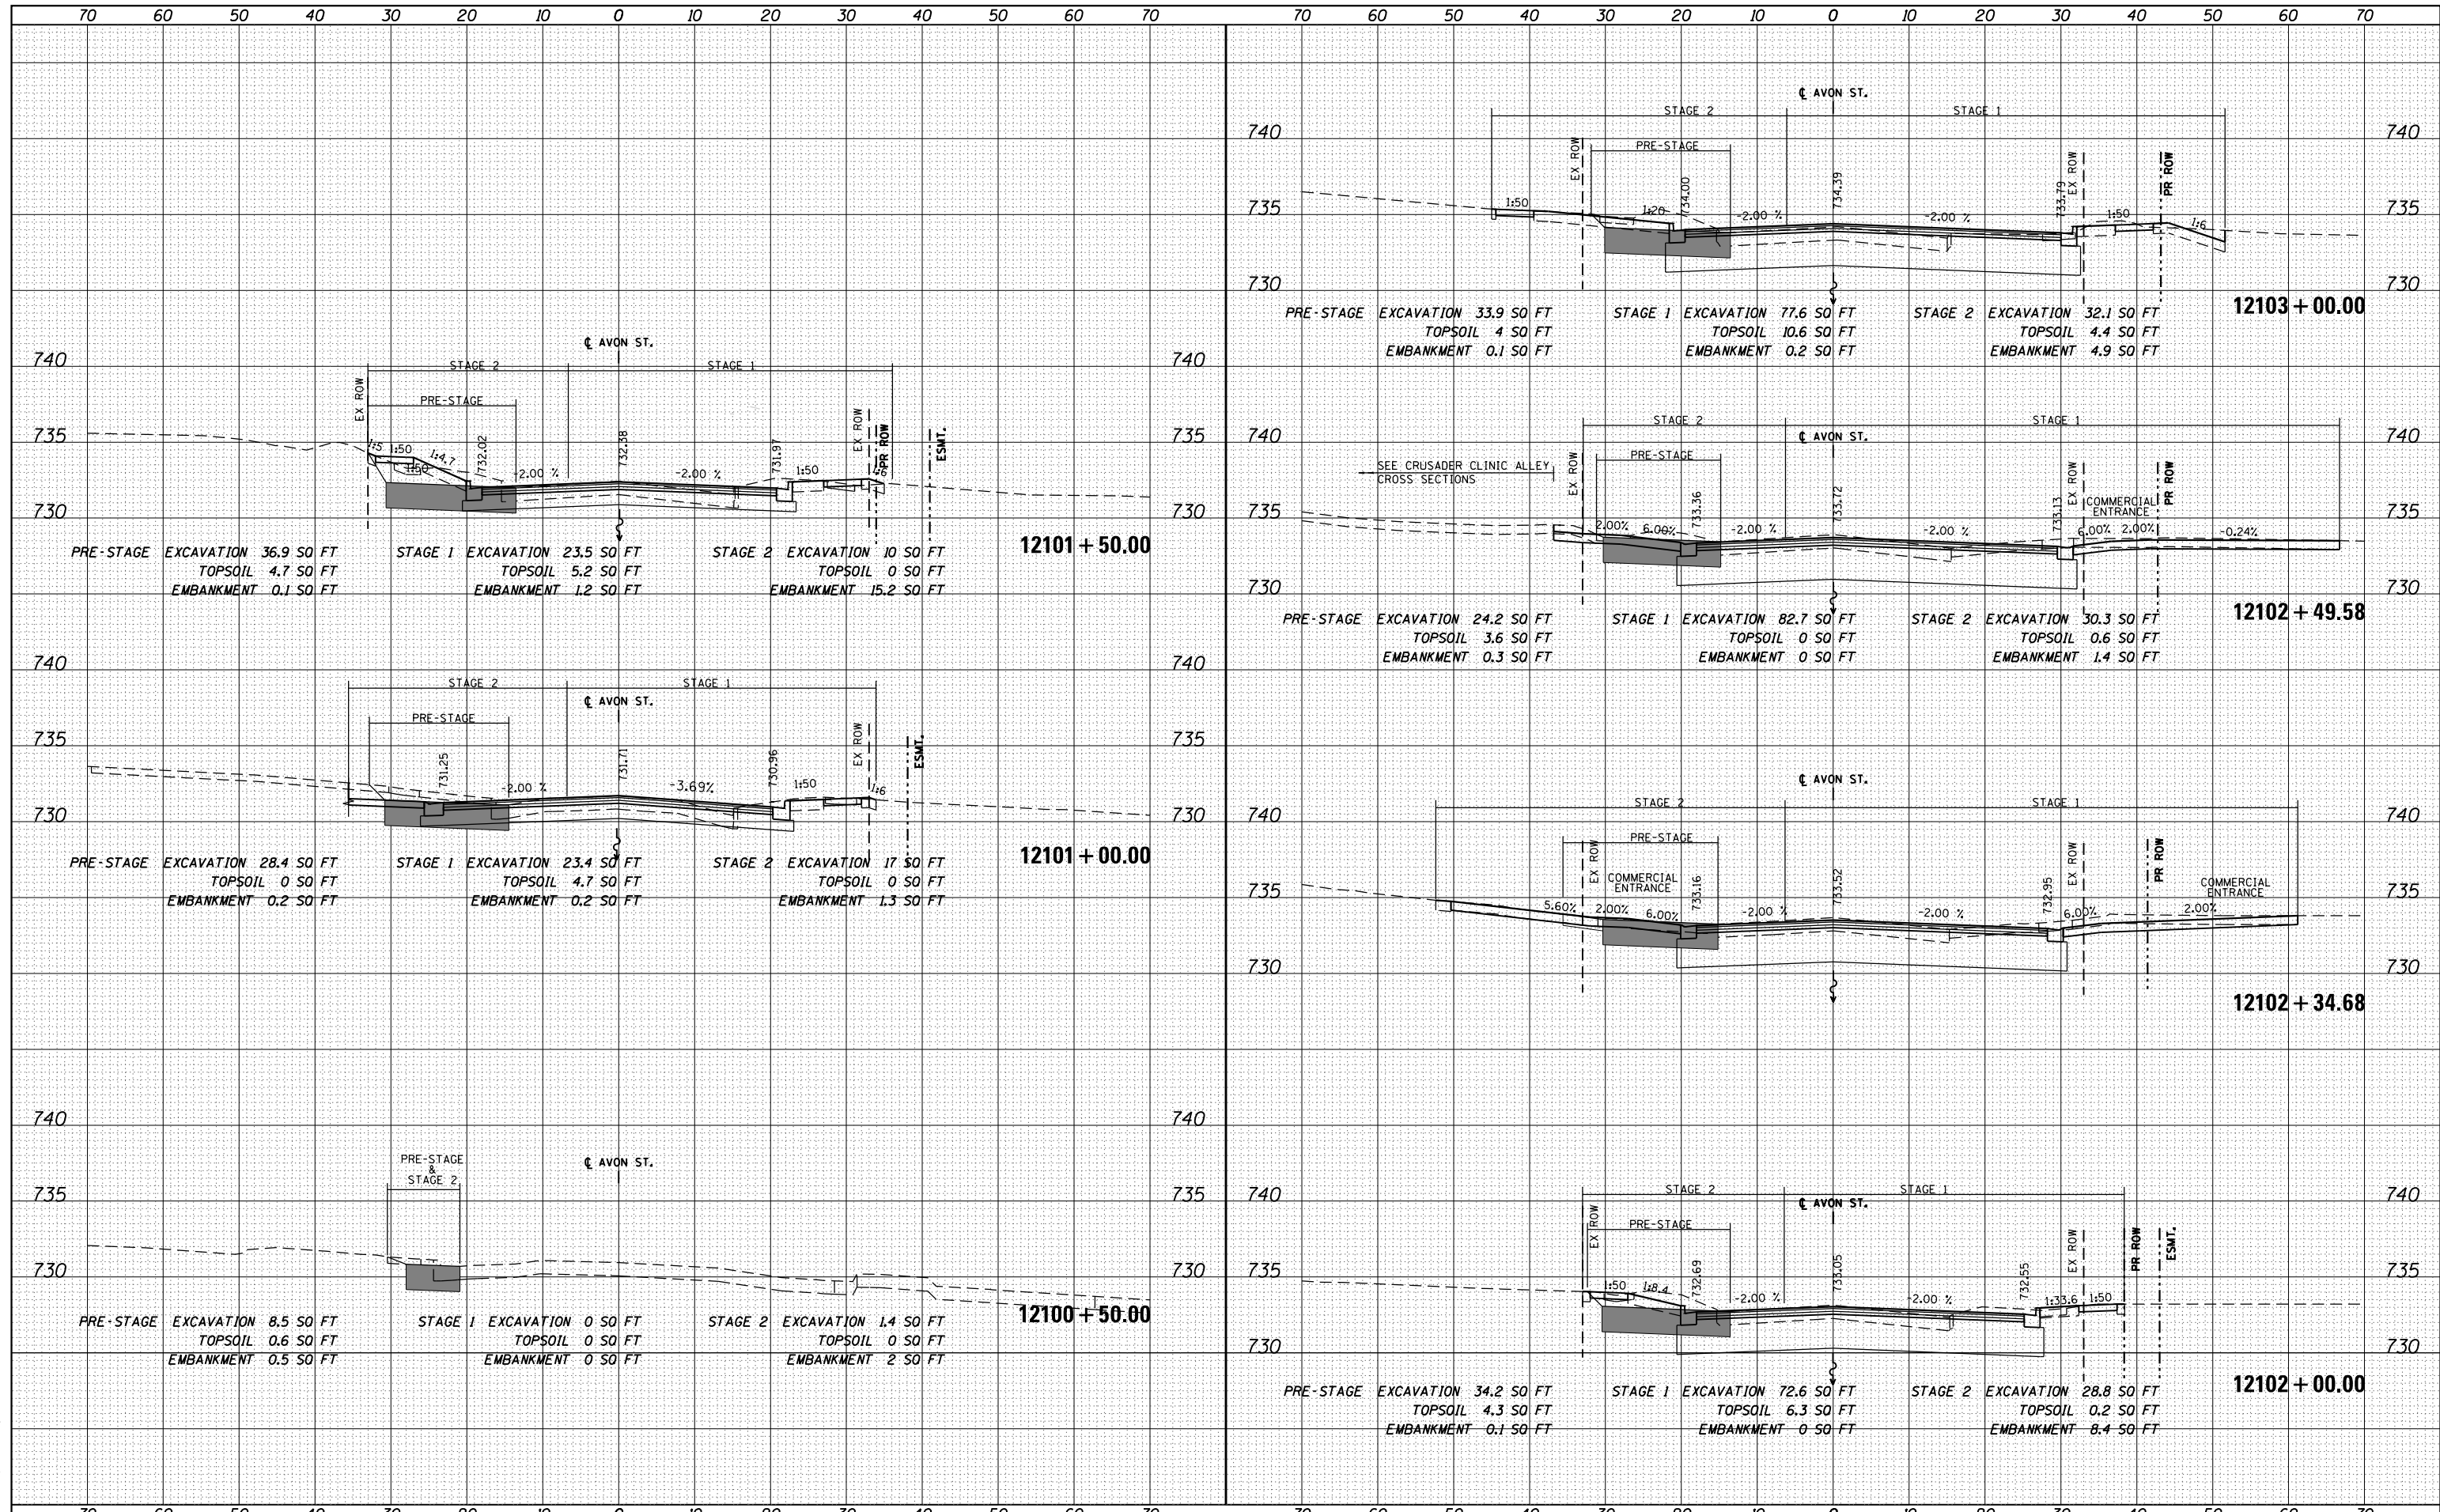

FILE NAME =	USER NAME = dosddd	DESIGNED - JWM	REVISED -	STATE OF ILLINOIS DEPARTMENT OF TRANSPORTATION	AVON STREET CROSS SECTIONS SCALE: 1"=10'H 1"=5' V SHEET NO. OF SHEETS STA. 12100+50.00 TO STA. 12103+00.00	F.A.P. R.T.E.	SECTION	COUNTY	TOTAL SHEETS	SHEET NO.	
es:\pw_work\pwt\dot\dosddd\0317626\0264750-sh1-ssht-(pg293-295).dgn	PLOT SCALE = 20.0000' / in.	CHECKED - RCH	REVISED -			303	41R	WINNEBAGO	327	293	
PLOT DATE = Mon Dec 17 17:05:46 2012	DATE - \$SUBDATE\$	REVISED -	REVISED -			CONTRACT NO. 64750		FED. ROAD DIST. NO. 2 ILLINOIS FED. AID PROJECT			