


BY	DATE
SURVEYED	
PLOTTED	
TEMPLATE	
AREAS CHECKED	
NO.	

BY	DATE
SURVEYED	
PLOTTED	
TEMPLATE	
AREAS CHECKED	
NO.	

McDonough Associates Inc.
 Engineers / Architects
 130 East Randolph Street Chicago, Illinois 60601

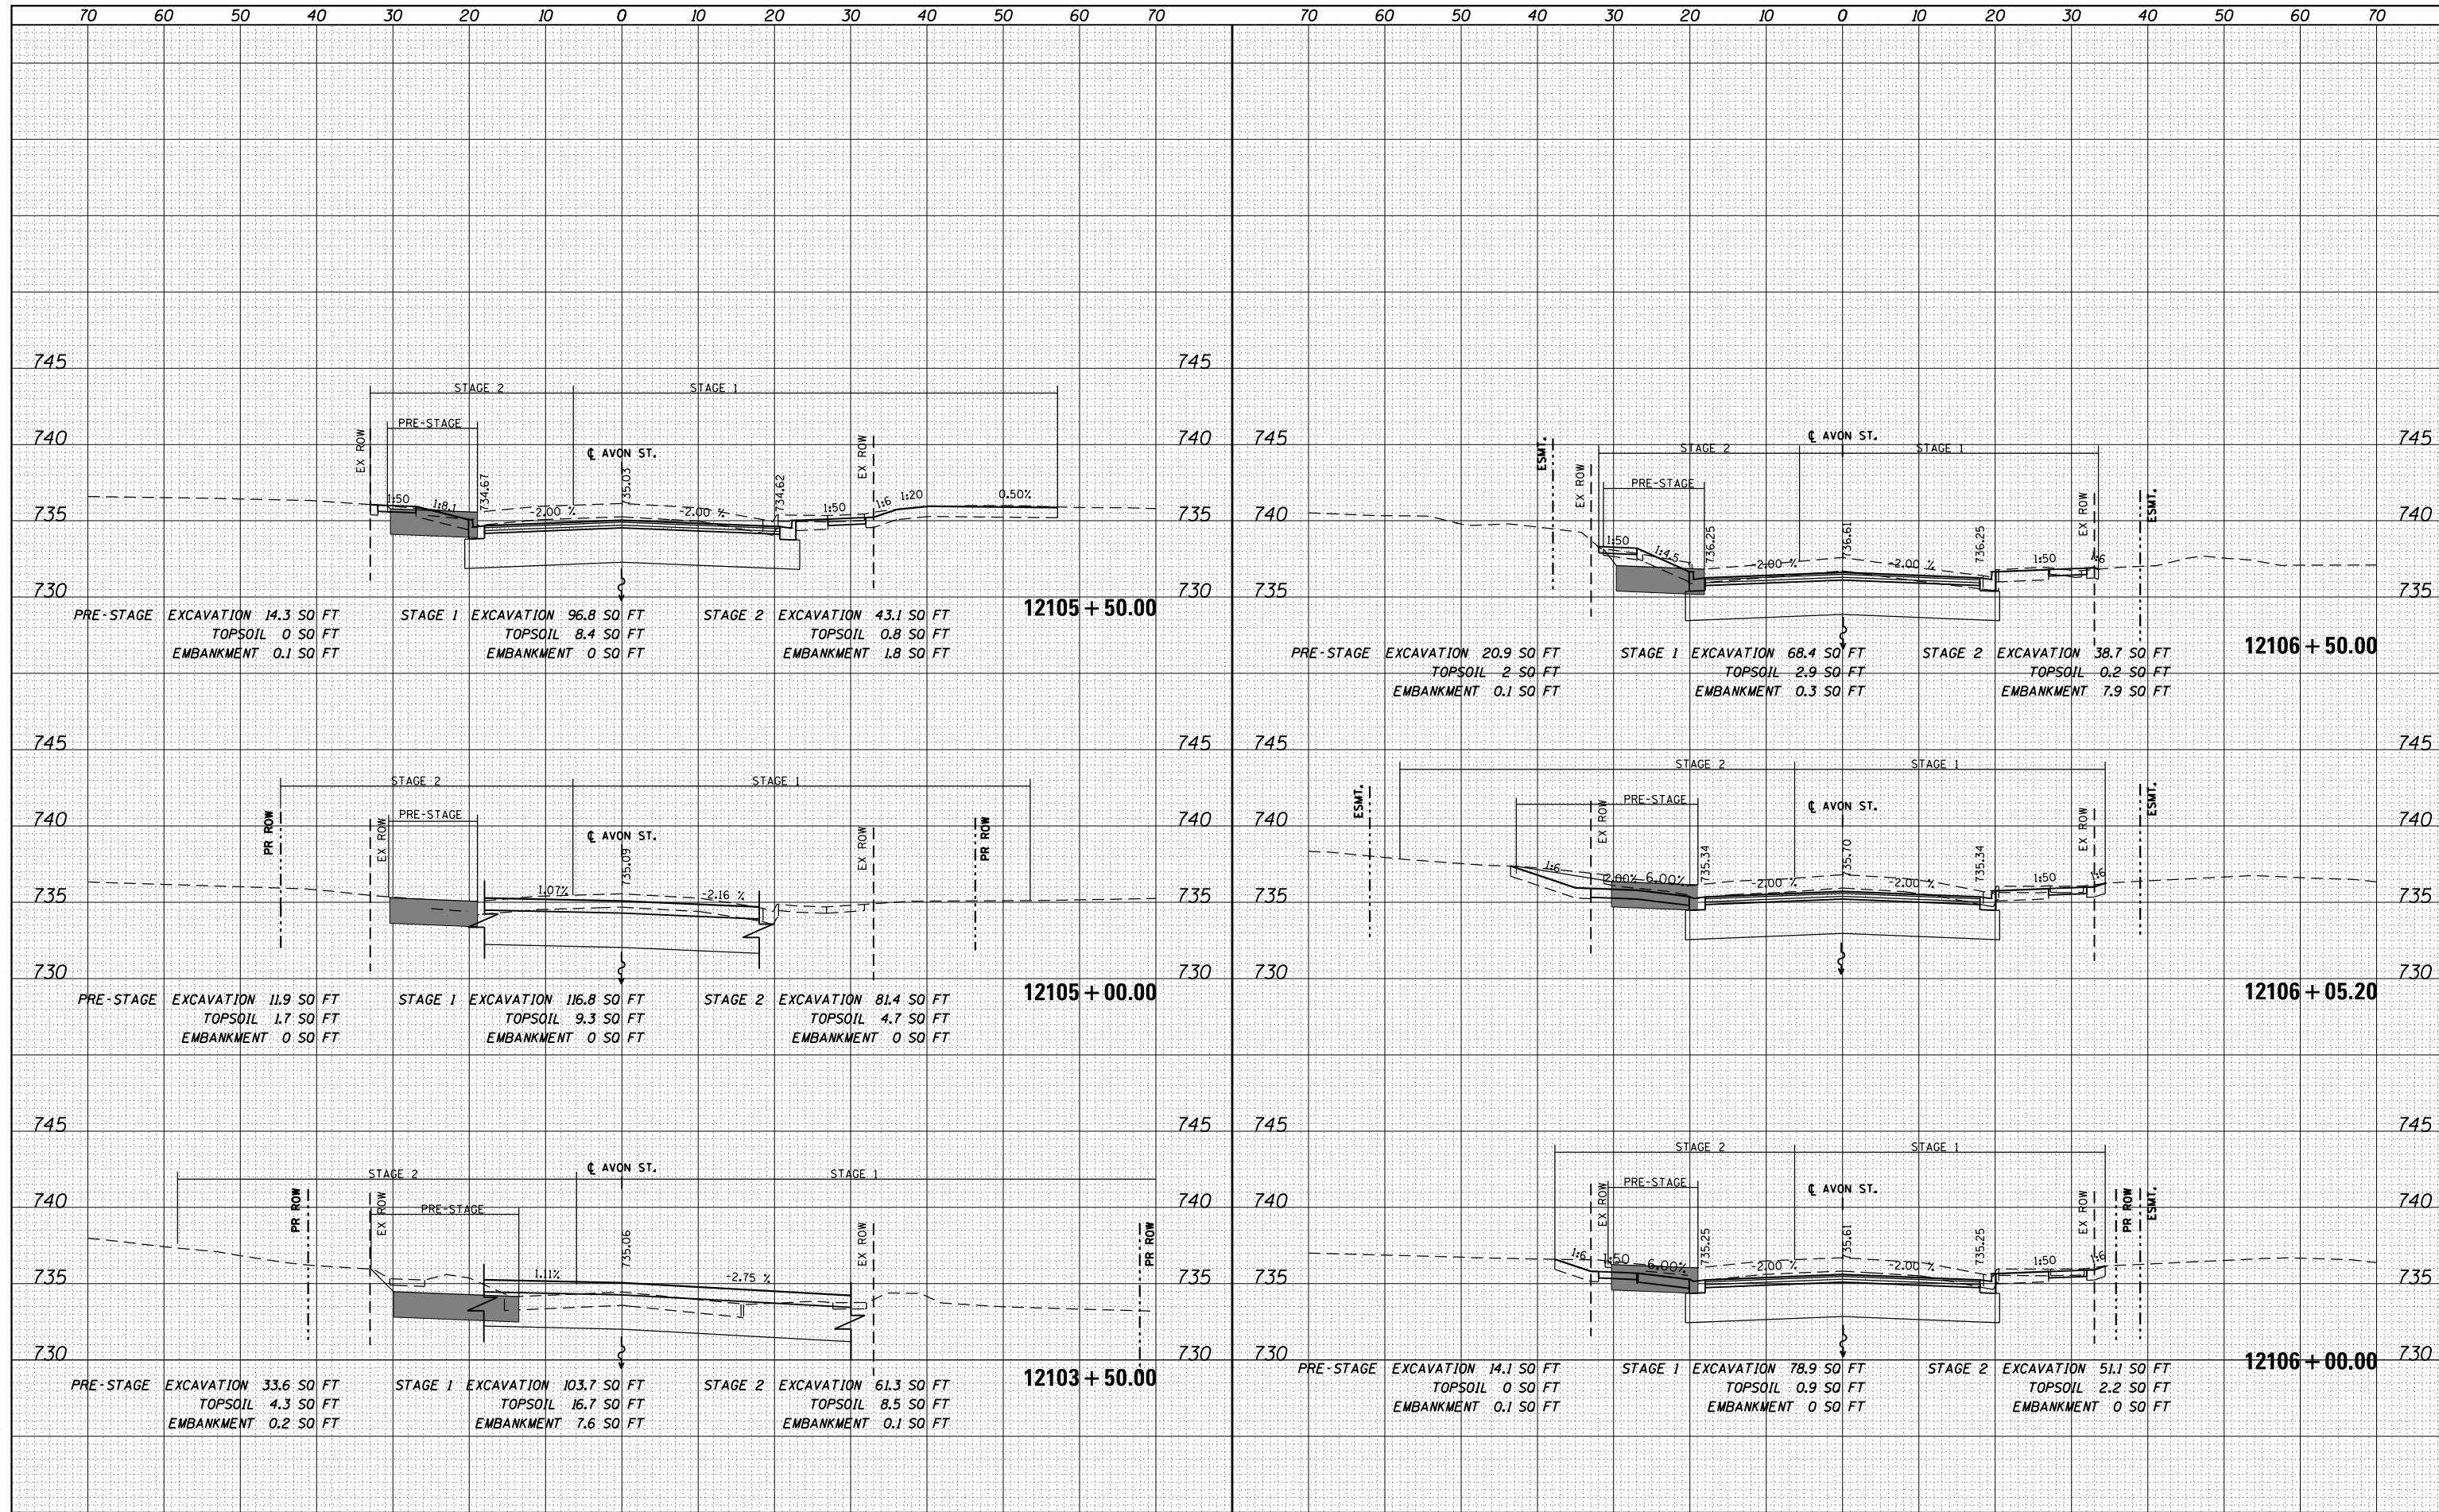

FILE NAME =	USER NAME = dossed	DESIGNED - JWM	REVISED -	STATE OF ILLINOIS DEPARTMENT OF TRANSPORTATION	AVON STREET CROSS SECTIONS	F.A.P. RTE.	SECTION	COUNTY	TOTAL SHEETS	SHEET NO.	
es:\pw\work\p1\dot\dossed\0317626\0264750-sh	ssht-(pg293-295).dgn	DRAWN - JWM	REVISED -			303	41R	WINNEBAGO	327	294	
		PLOT SCALE = 20.0000' / in.	CHECKED - RCH			REVISED -	CONTRACT NO. 64750				
		PLOT DATE = Mon Dec 17 17:05:36 2012	DATE - \$SUBDATE\$			REVISED -	FED. ROAD DIST. NO. 2 ILLINOIS FED. AID PROJECT				