


DATE	
BY	
FINAL SURVEY	
SURVEYED	
PLOTTED	
TEMPLATE	
AREAS	
AREAS CHECKED	
NO.	

DATE	
BY	
ORIGINAL SURVEY	
SURVEYED	
PLOTTED	
TEMPLATE	
AREAS	
AREAS CHECKED	
NO.	

McDonough Associates Inc.
Engineers / Architects
130 East Randolph Street, Chicago, Illinois 60601

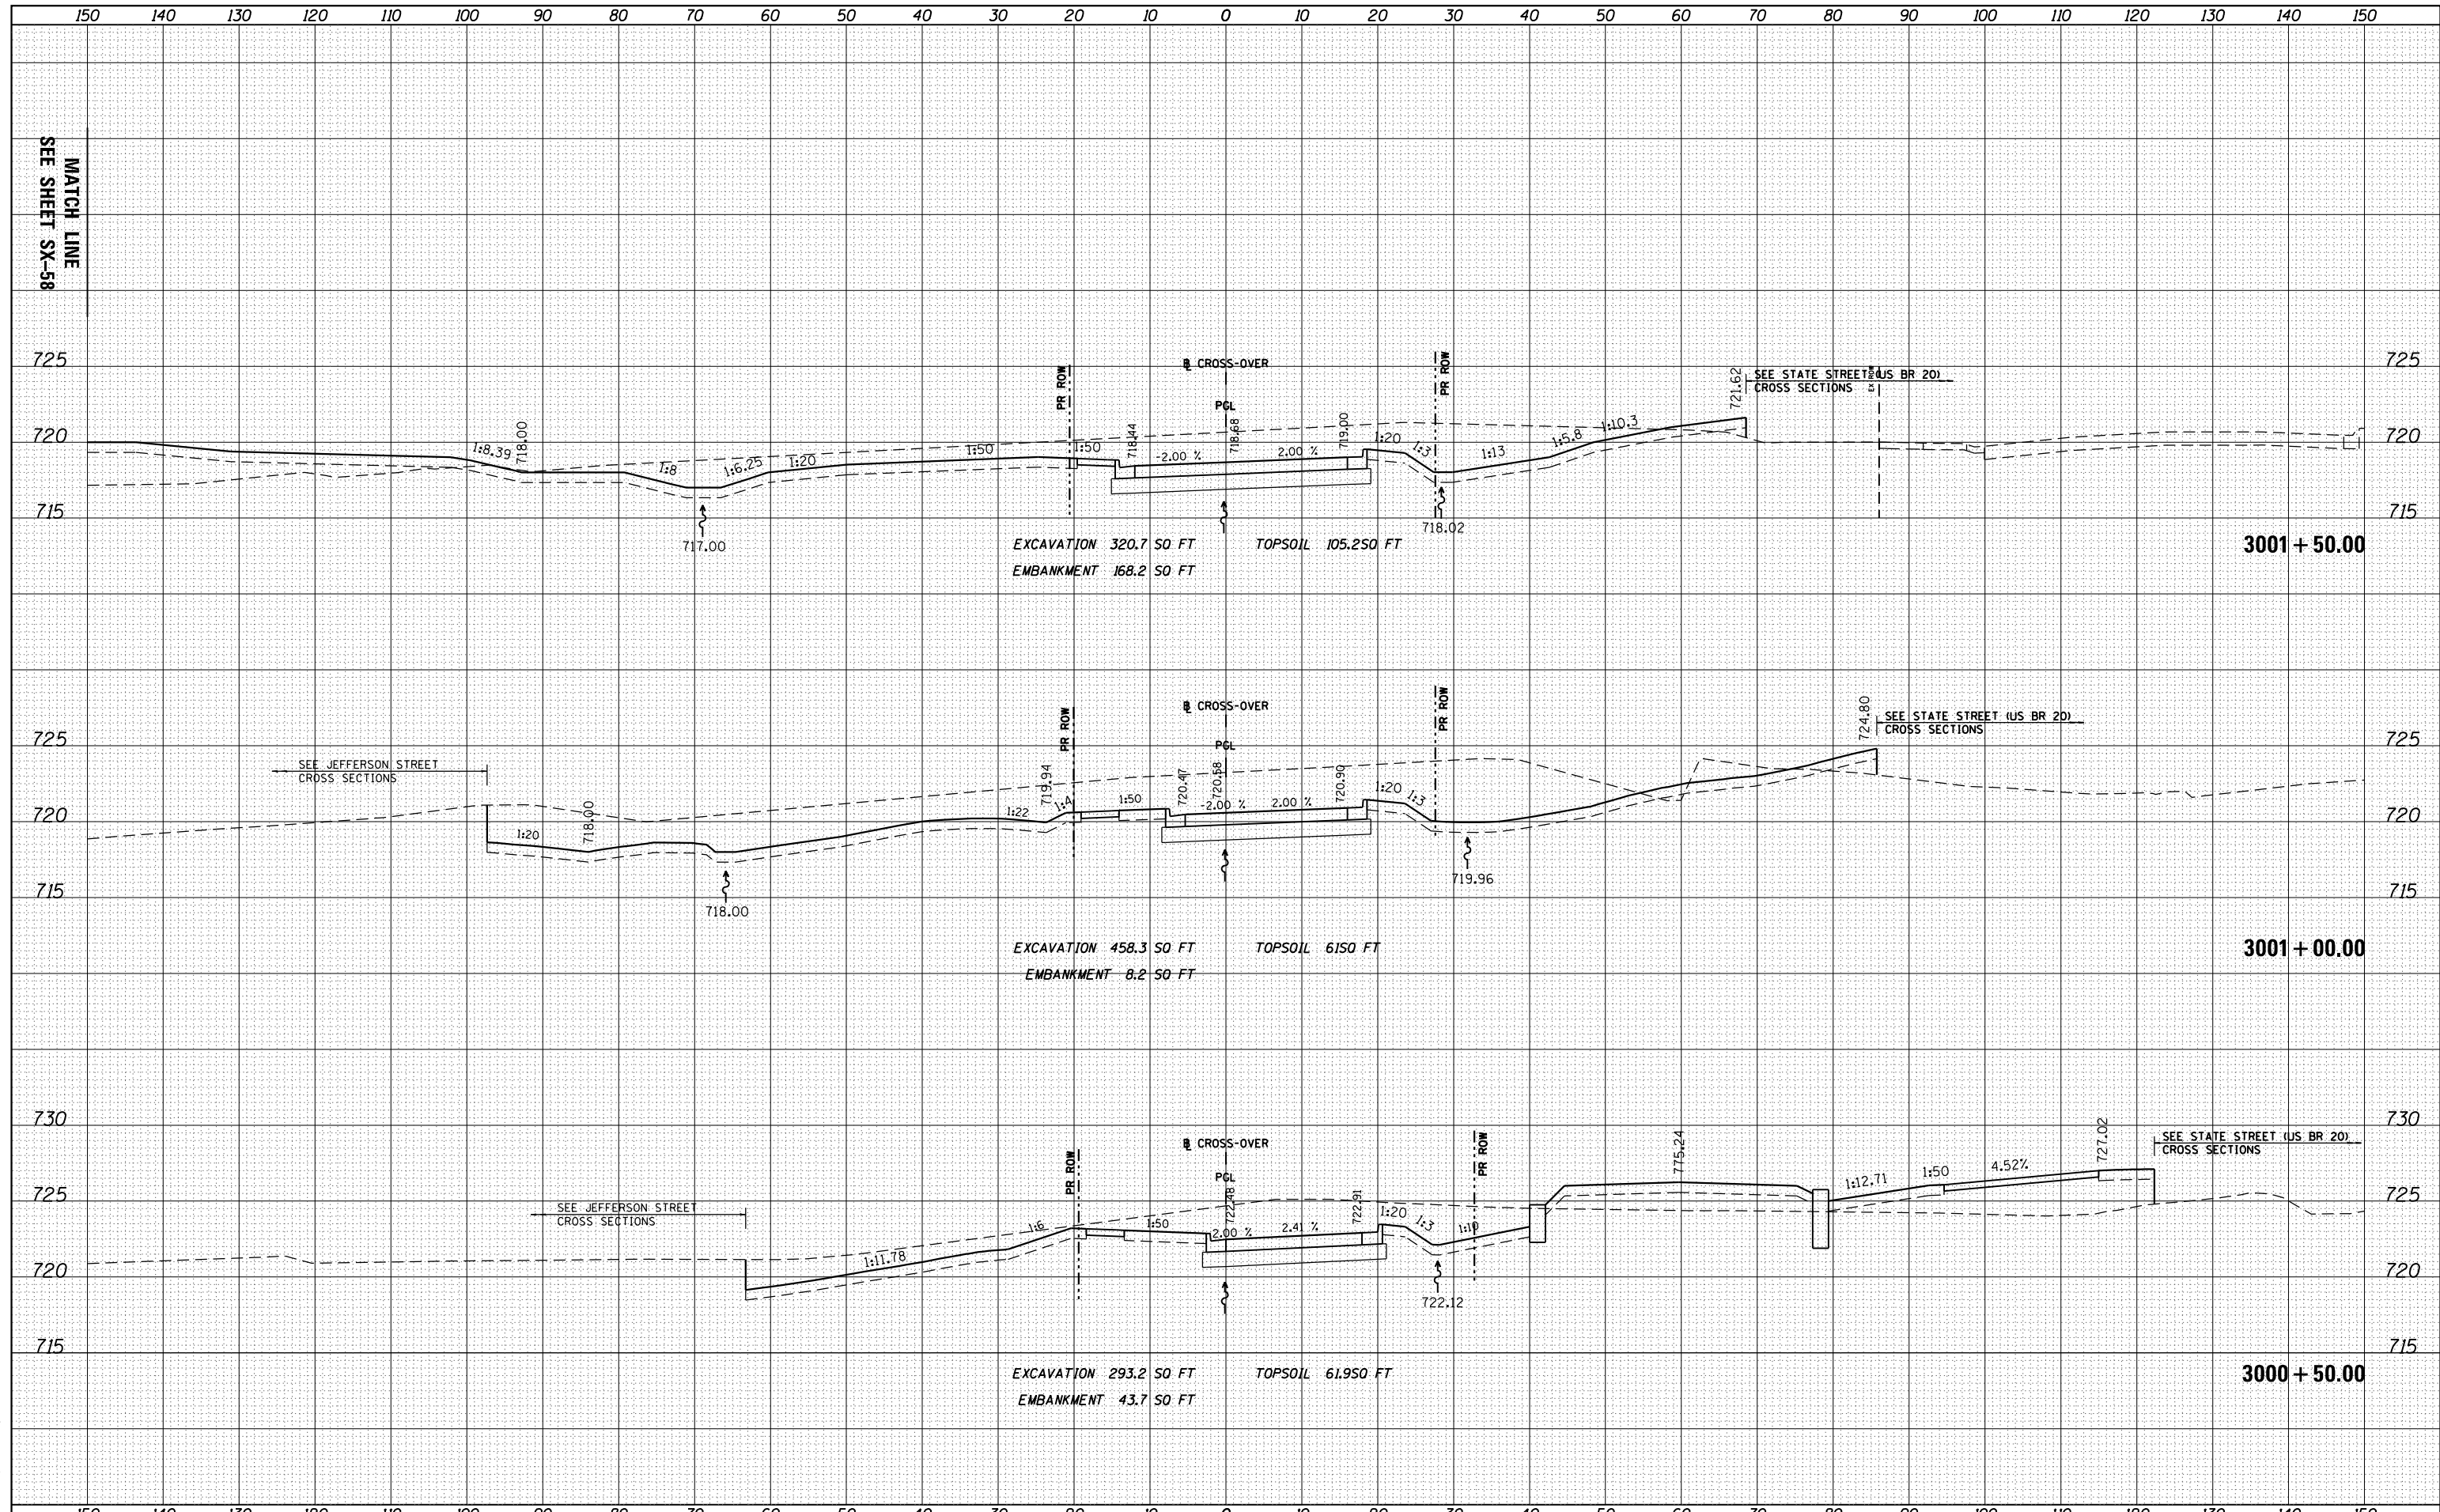

FILE NAME =	USER NAME = dosddd	DESIGNED - JWM	REVISED -	STATE OF ILLINOIS DEPARTMENT OF TRANSPORTATION	WEST BOUND CROSS OVER	F.A.P. RTE.	SECTION	COUNTY	TOTAL SHEETS	SHEET NO.	
es:\pw_work\p\dot\dosddd\0317626\0264750-sh-t-ssht-(pg296-298).dgn	PLOT SCALE = 20.0000' / in.	DRAWN - JWM	REVISED -			303	41R	WINNEBAGO	327	296	
PLOT DATE = Mon Dec 17 17:06:25 2012	DATE - \$SUBDATE\$	CHECKED - RCH	REVISED -			CONTRACT NO. 64750		FED. ROAD DIST. NO. 2 ILLINOIS FED. AID PROJECT			
		DATE - \$SUBDATE\$	REVISED -			SCALE: 1"=10'H; 1"=5'V	SHEET NO. OF SHEETS	STA. 3000+50.00 TO STA. 3001+50.00			