


DATE	
BY	
ORIGINAL SURVEY	
PLOTTED	
TEMPLATE	
AREAS CHECKED	
NO.	

DATE	
BY	
ORIGINAL SURVEY	
PLOTTED	
TEMPLATE	
AREAS CHECKED	
NO.	

McDonough Associates Inc.
 Engineers / Architects
 130 East Randolph Street Chicago, Illinois 60601

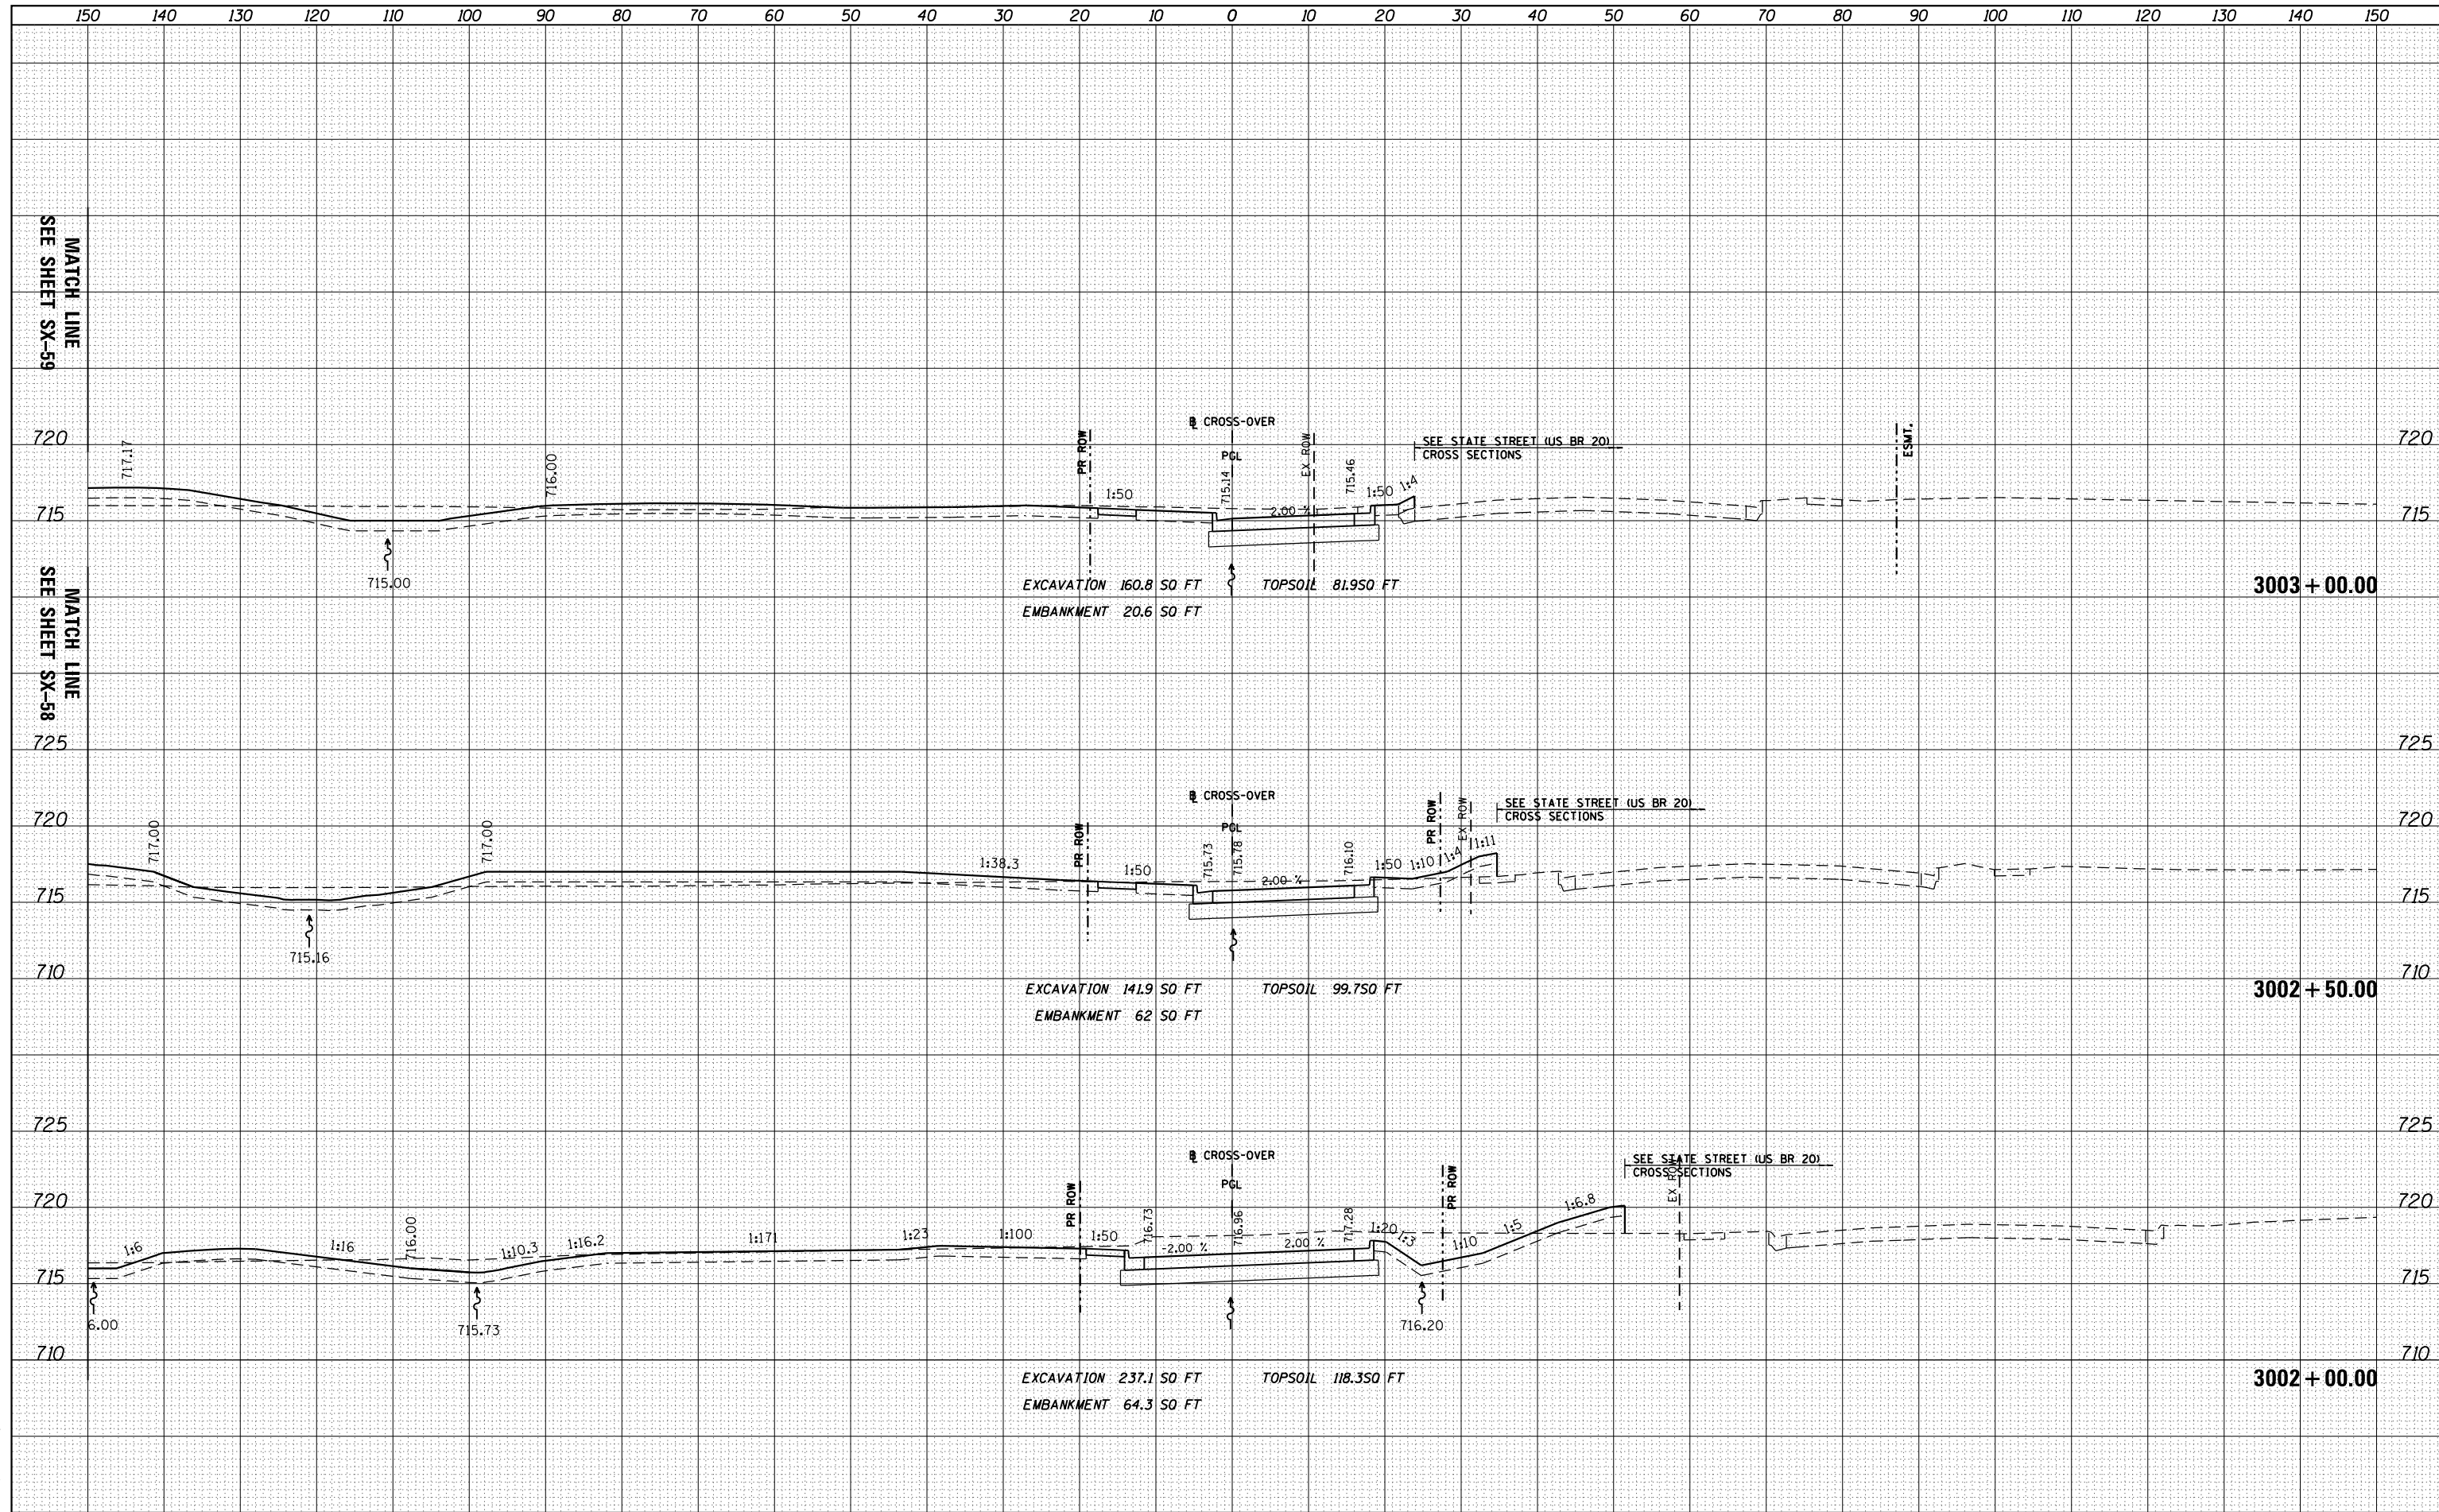

FILE NAME =	USER NAME = dossed	DESIGNED - JWM	REVISED -	STATE OF ILLINOIS DEPARTMENT OF TRANSPORTATION	WEST BOUND CROSS OVER		F.A.P. RTE.	SECTION	COUNTY	TOTAL SHEETS	SHEET NO.		
es:\pw_work\pwt\dot\dossed\0317626\0264750-sh-	ssht-(pg296-298).dgn	DRAWN - JWM	REVISED -		303	41R	WINNEBAGO	327	297	CONTRACT NO. 64750			
PLOT SCALE = 20.0000' / in.	CHECKED - RCH	REVISIED -	REVISIED -		SCALE: 1"=10'H; 1"=5'V		SHEET NO.	OF	SHEETS	STA. 3002+00.00 TO STA. 3003+00.00	FED. ROAD DIST. NO. 2	ILLINOIS	FED. AID PROJECT
PLOT DATE = Mon Dec 17 17:06:37 2012	DATE - \$SUBDATE\$	REVISIED -	REVISIED -										